
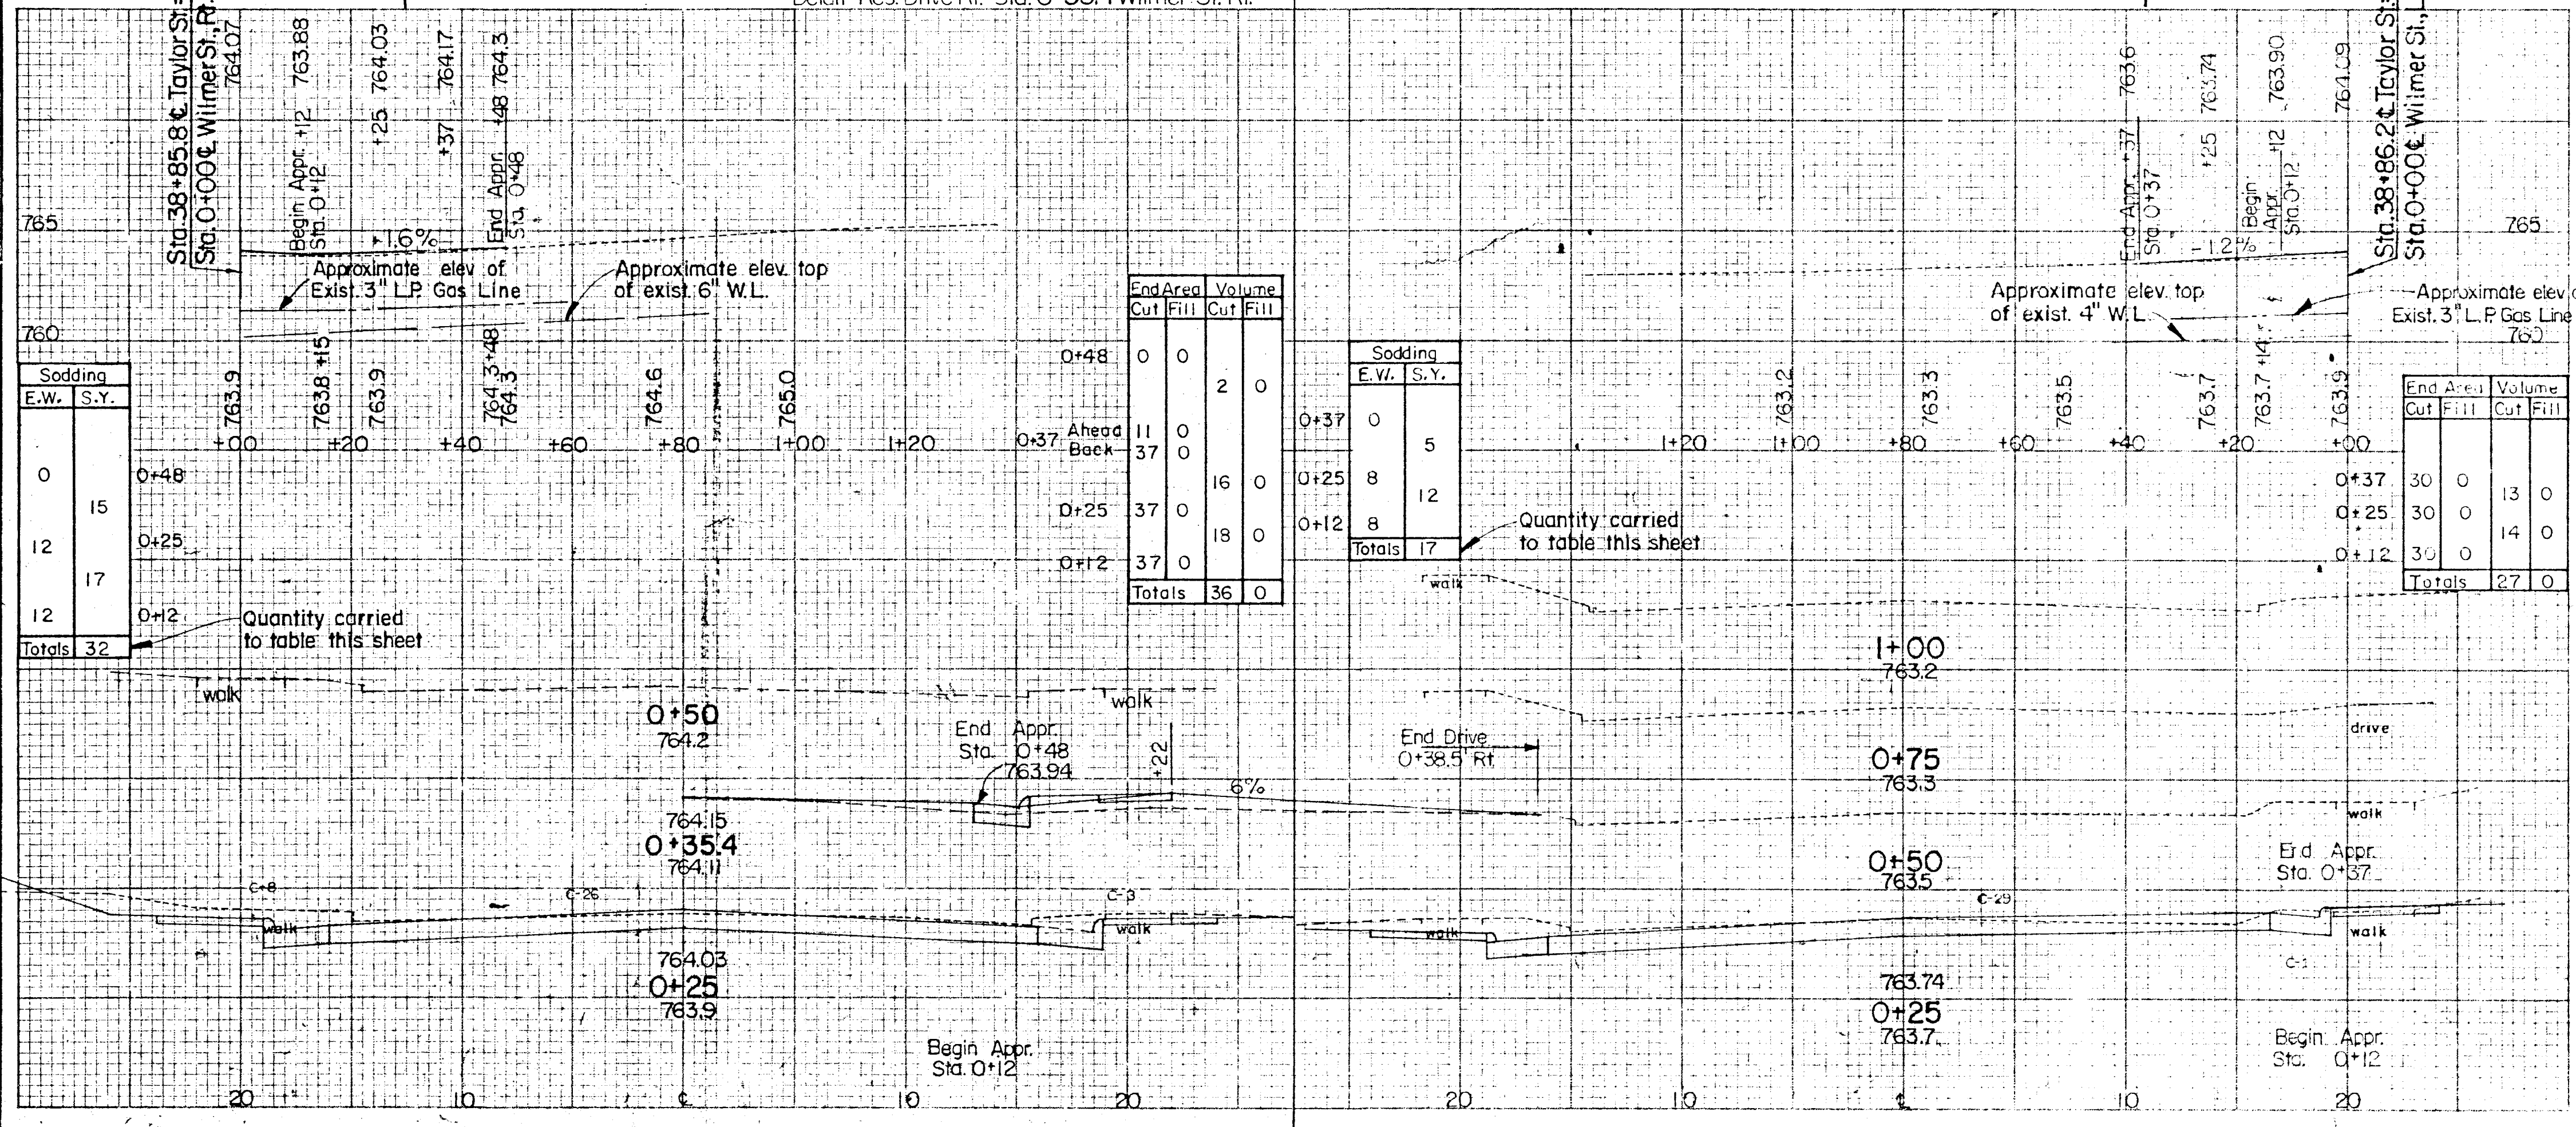
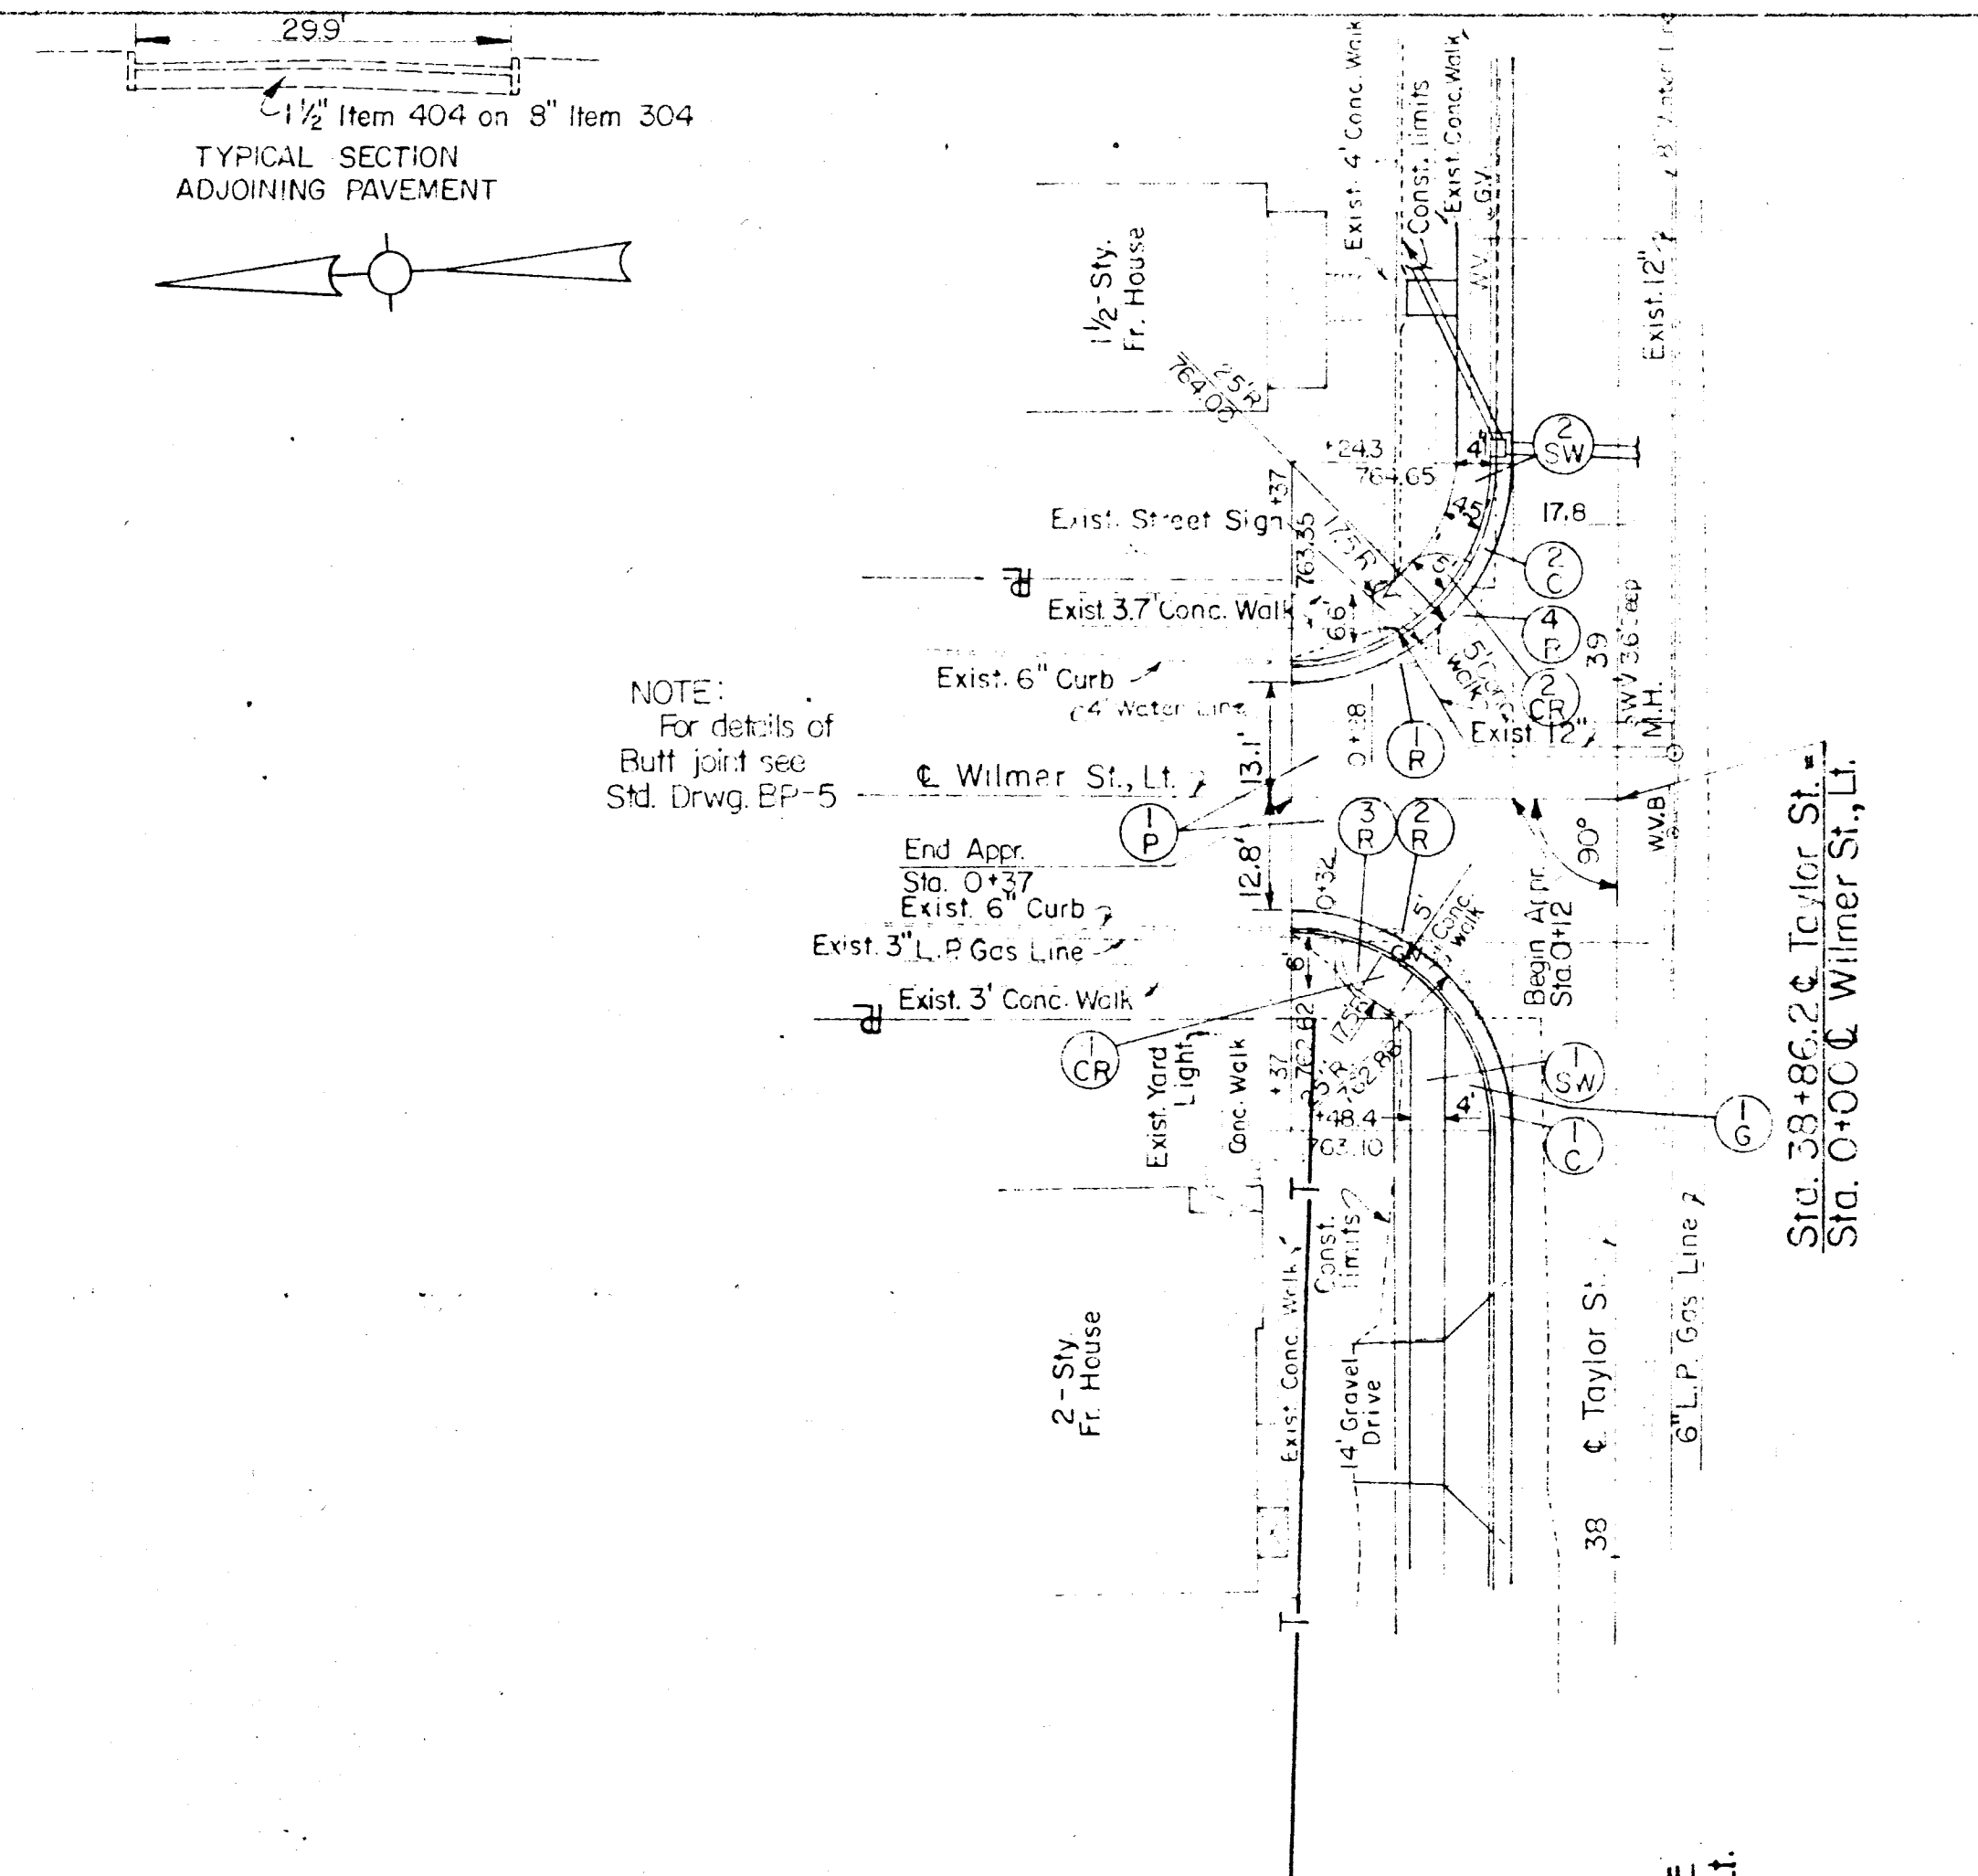


MUS-CITY OF ZANESVILLE TAYLOR STREET

FHWA Region	STATE	PROJECT
5	OHIO	

31
41

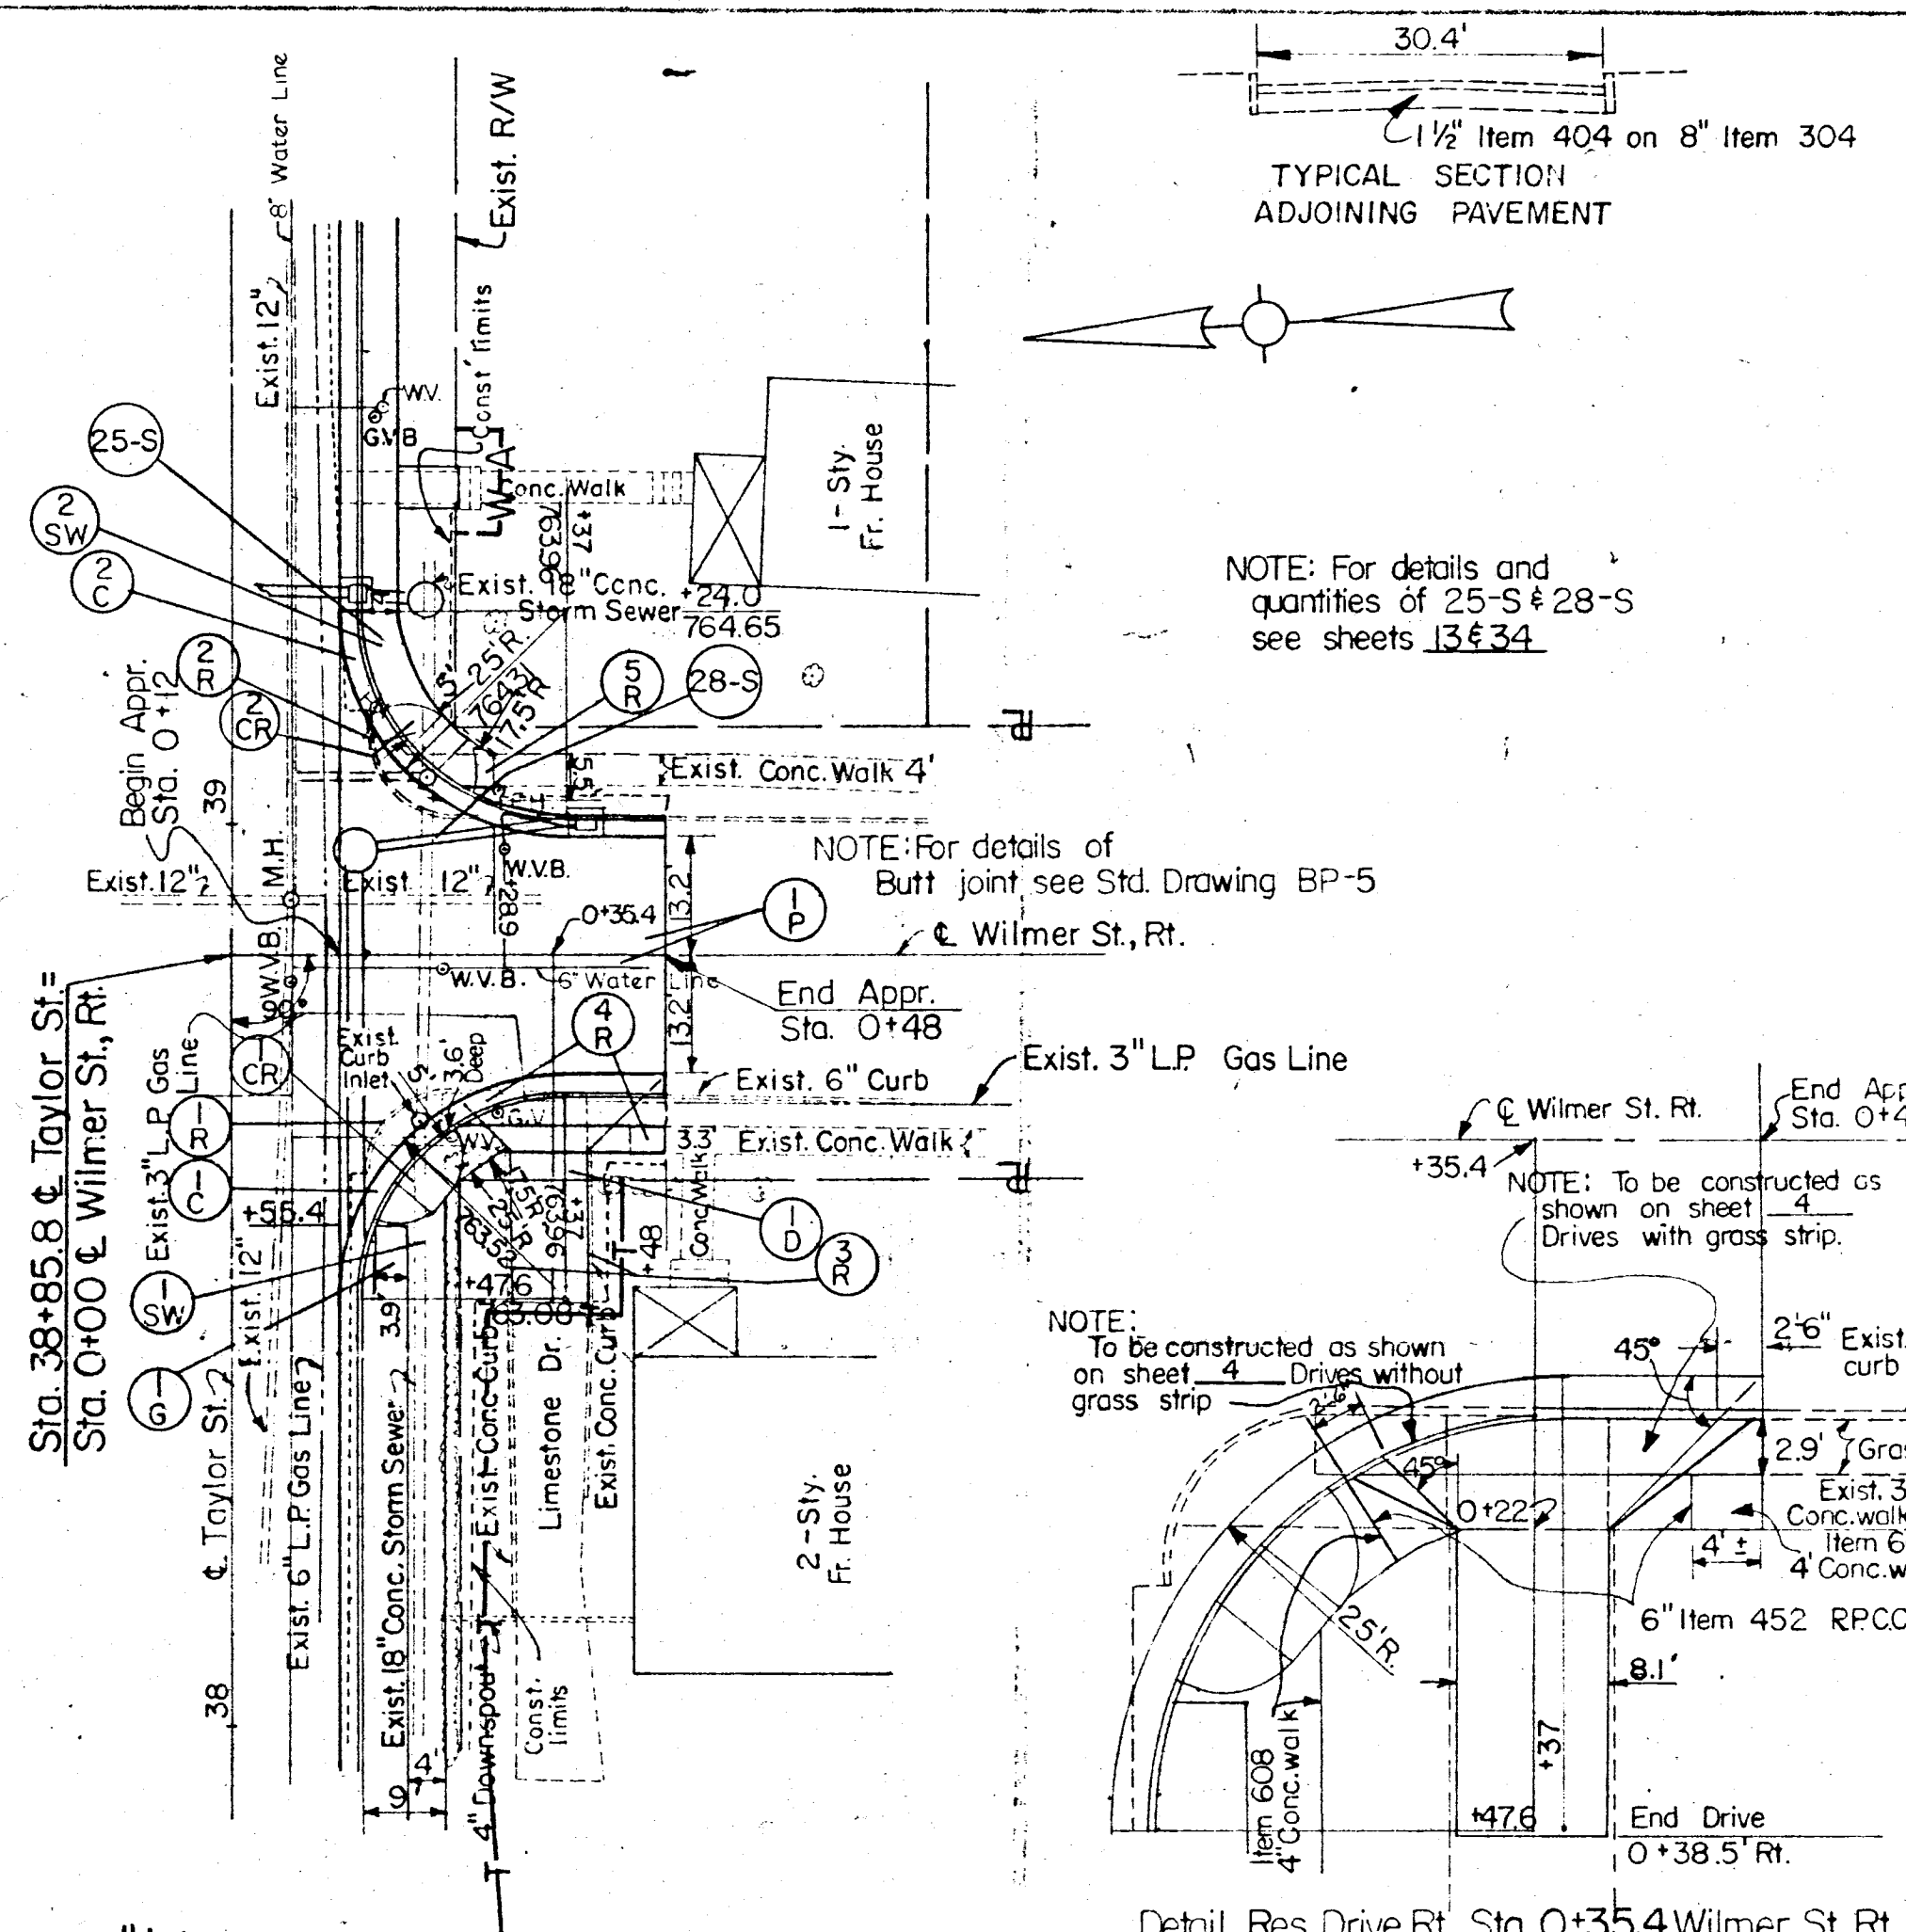

WILMER ST. RT.
STA. 38+85.8

WILMER ST. LT.
STA. 38+86.2

QUANTITIES

REF. NO.	STATION	SIDE	ITEM	QUANTITY	UNIT
	WILMER ST. RT.				
	WILMER ST. LT.				