
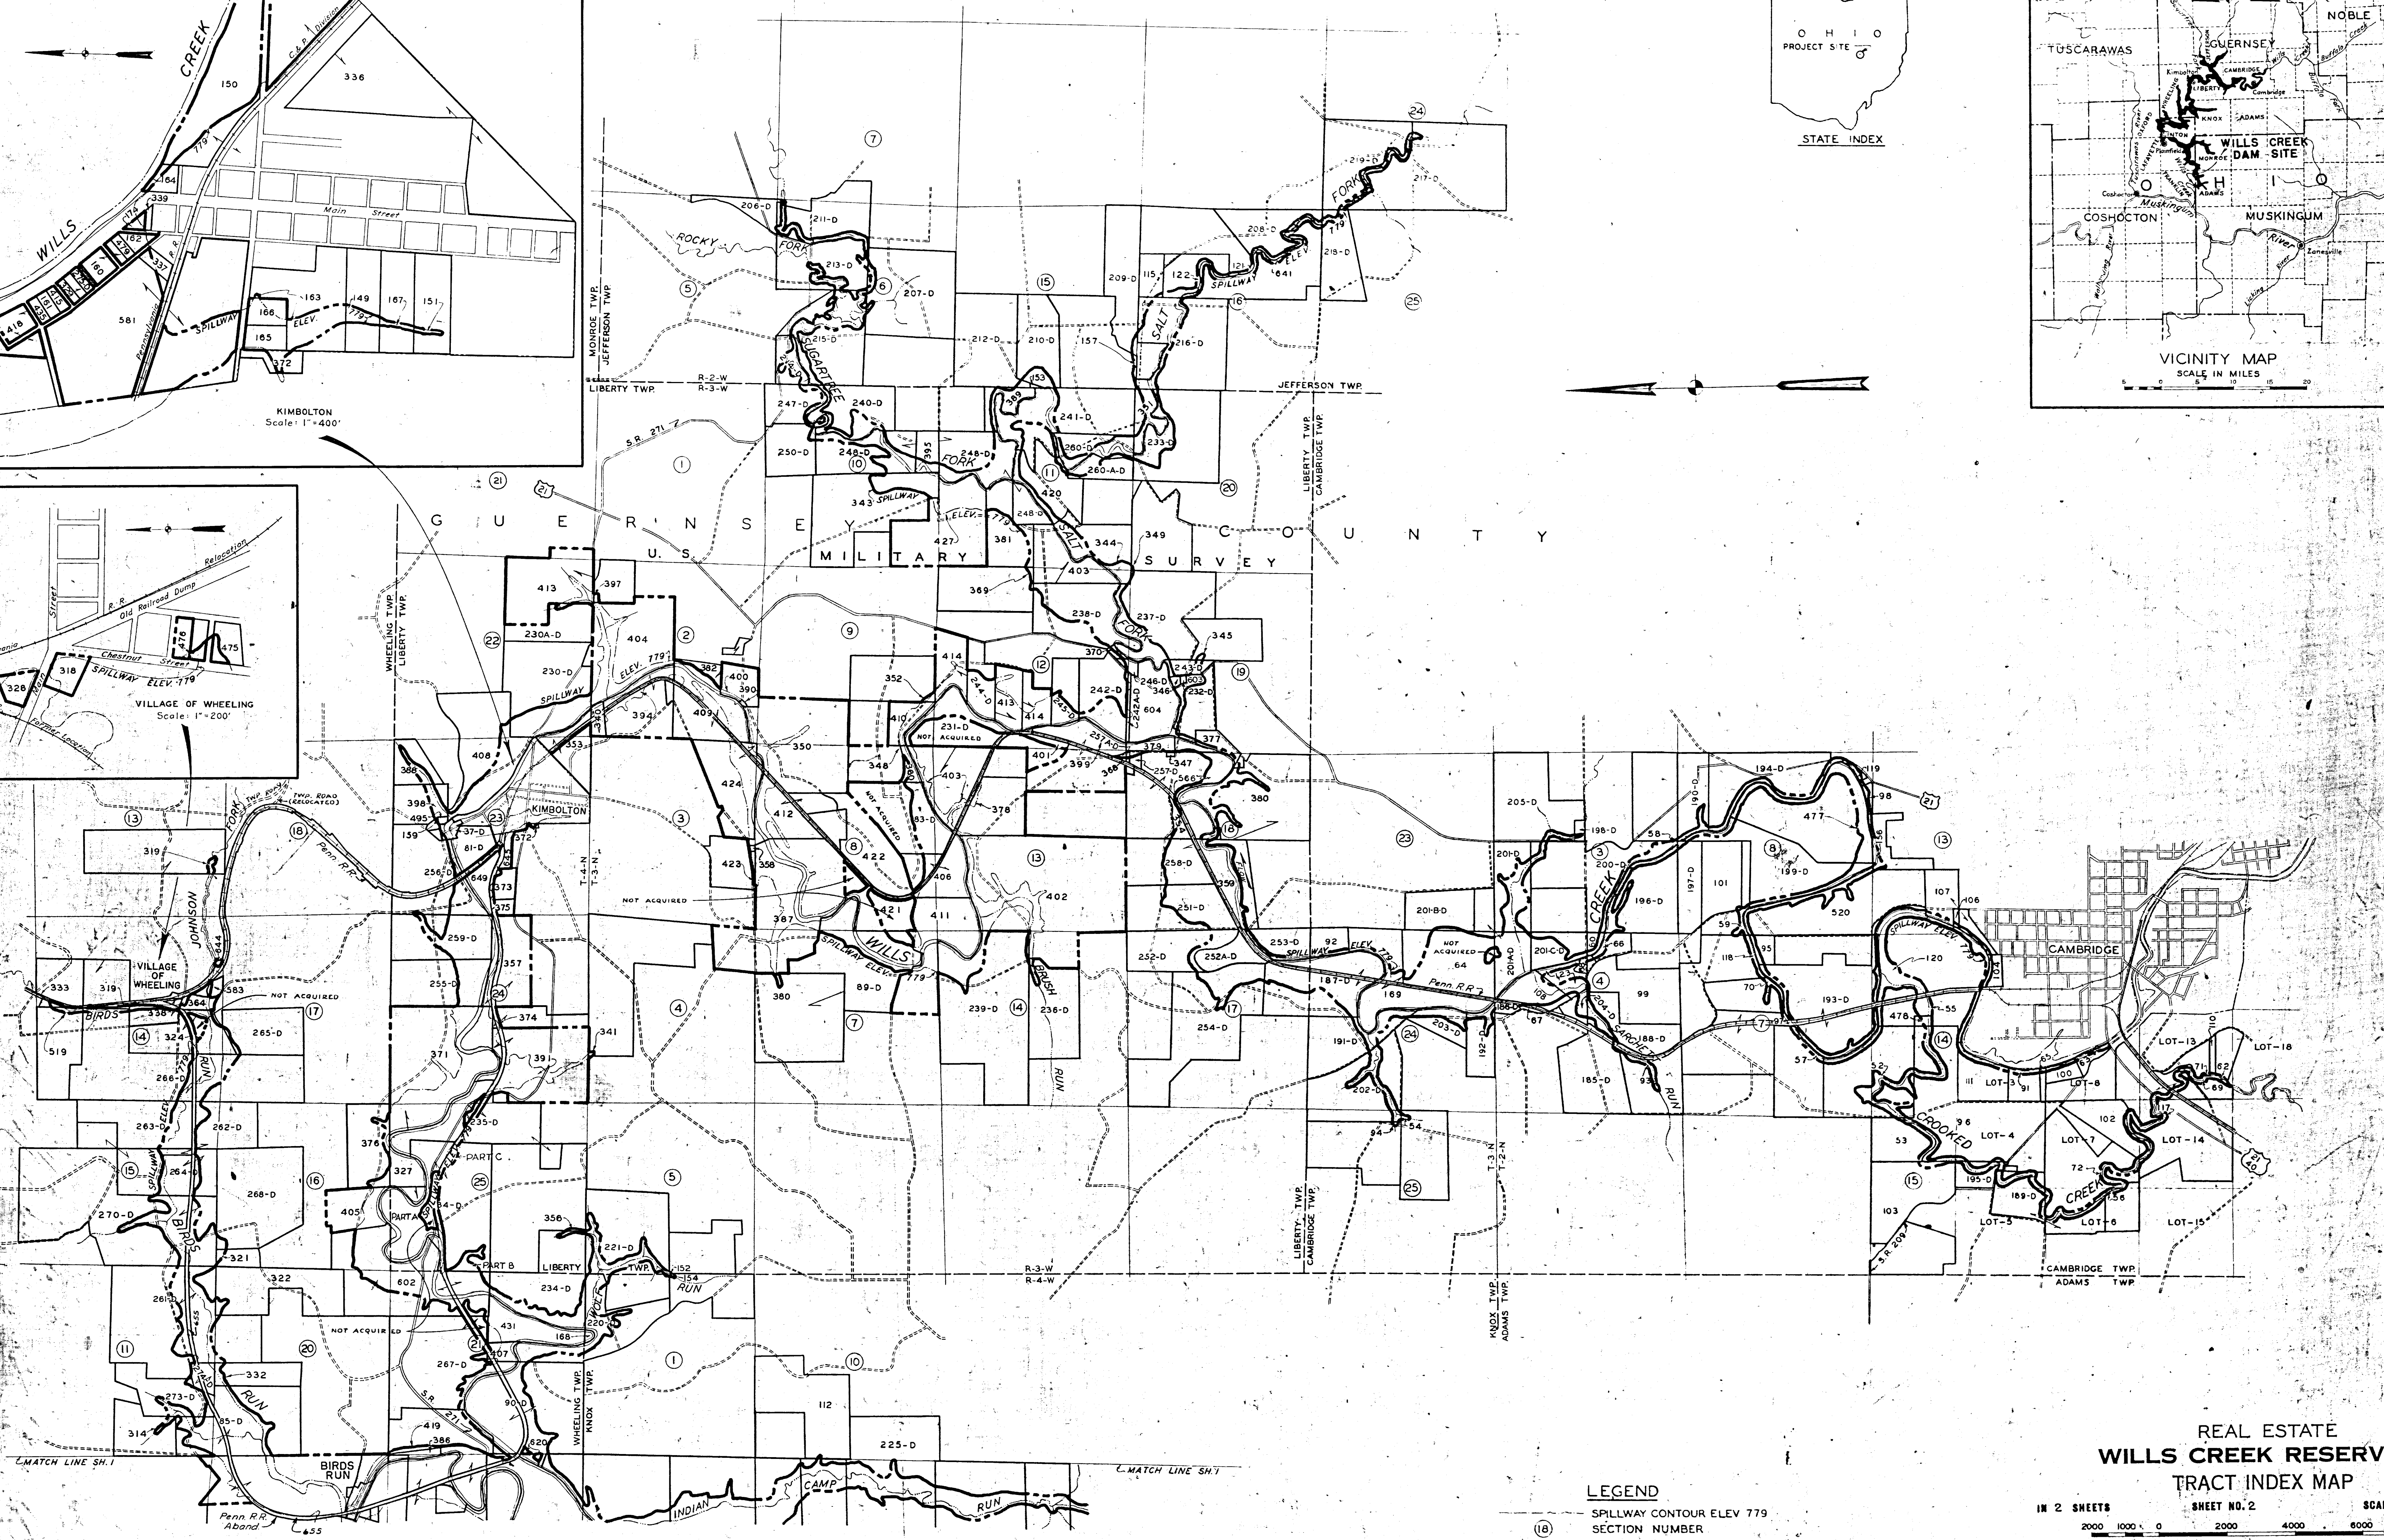
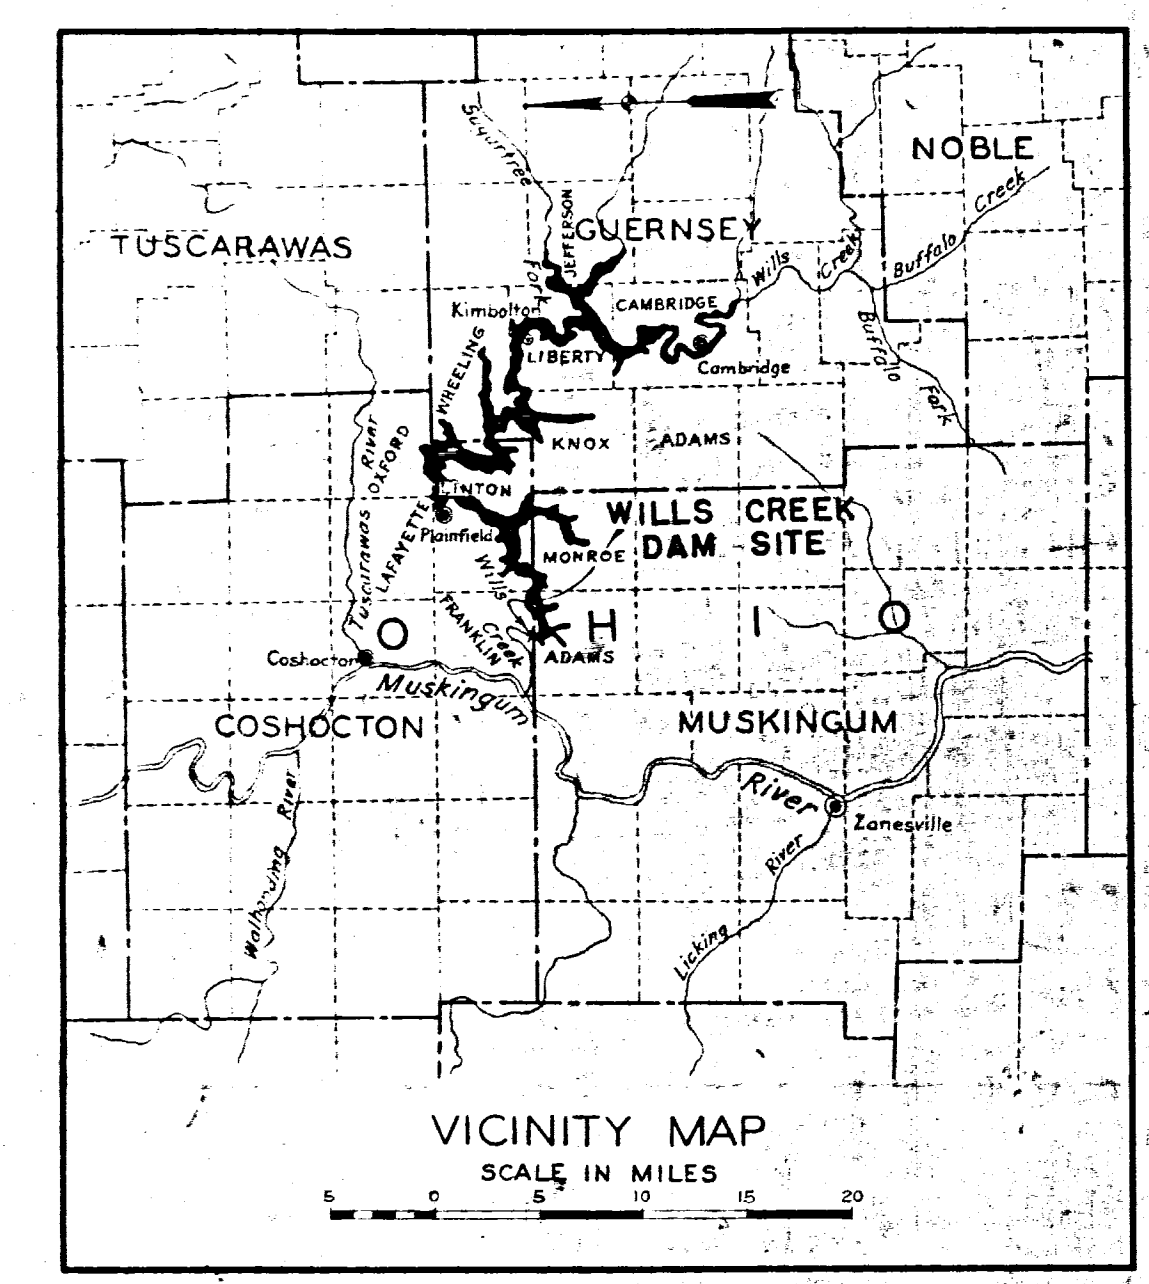
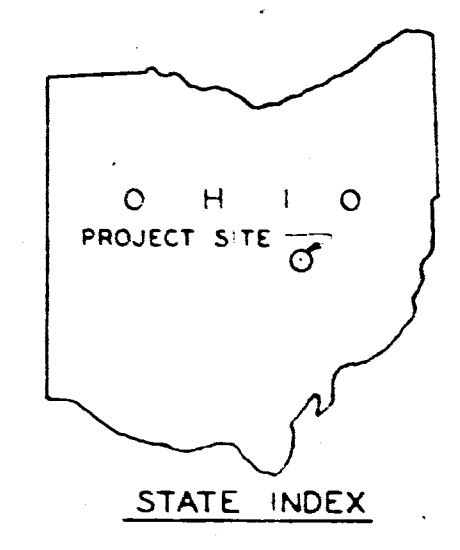
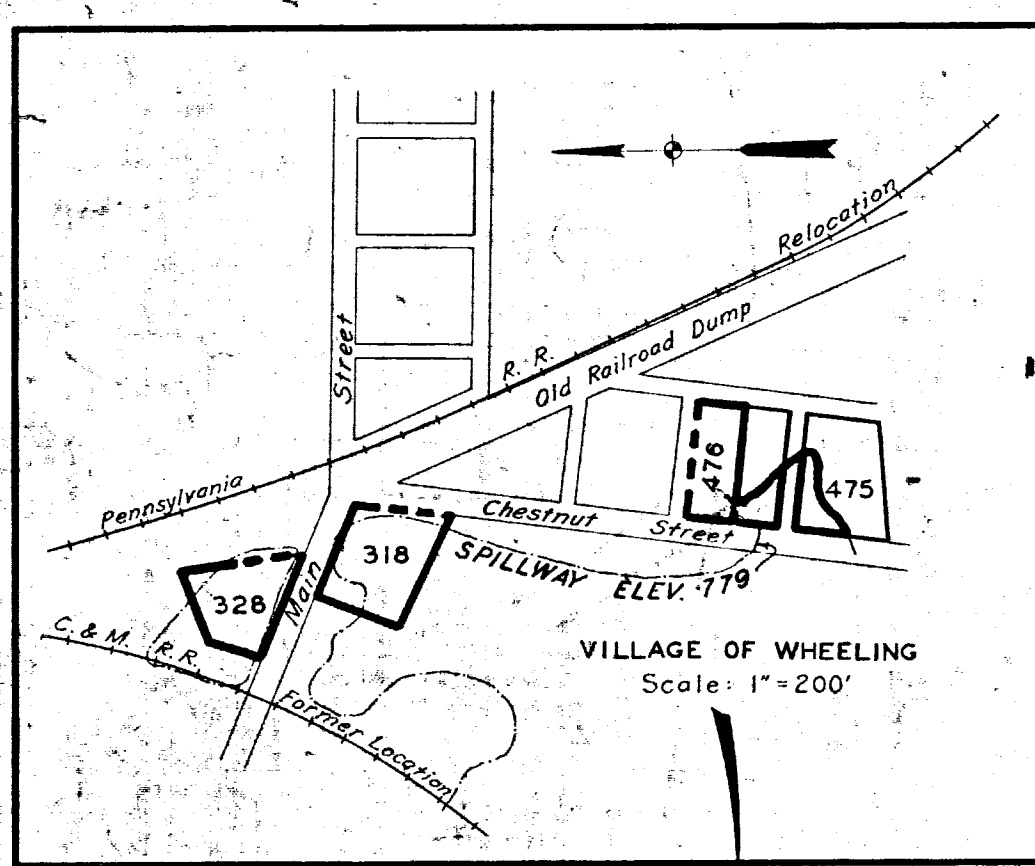


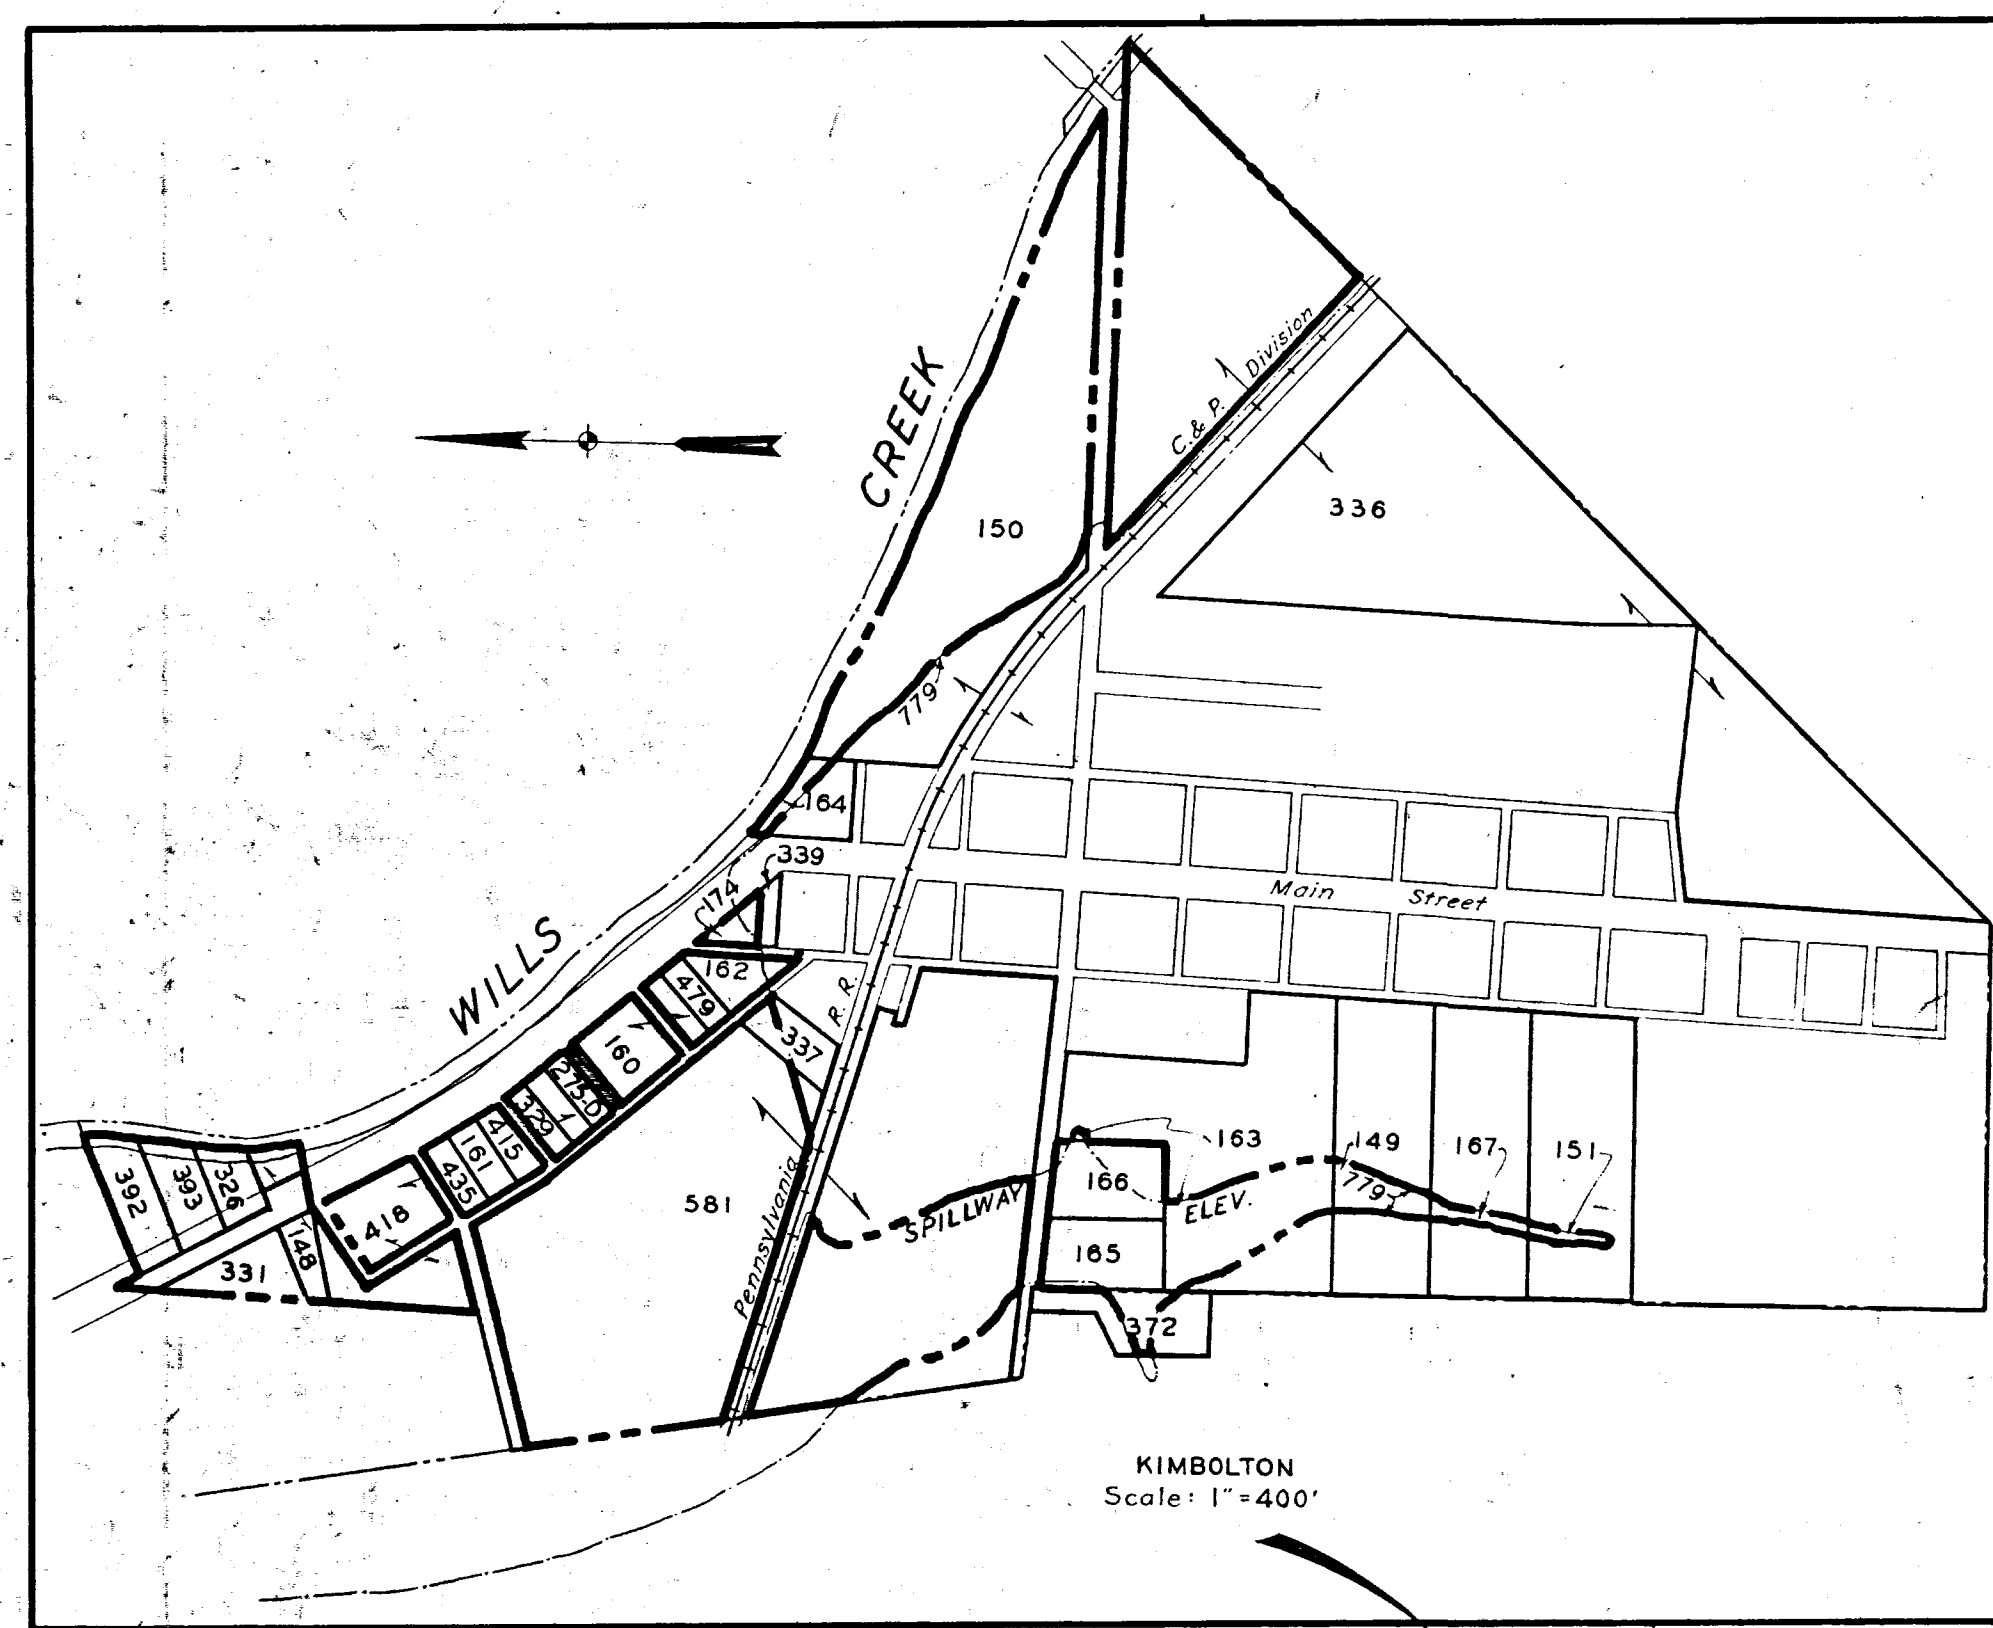

LEGEND
SPILLWAY CONTOUR ELEV 779
SECTION NUMBER
RESERVATION BOUNDARY LINE

REAL ESTATE
WILLS CREEK RESERVOIR
TRACT INDEX MAP

IN 2 SHEETS SHEET NO. 2 SCALE: 1" = 2000'
2000 1000 0 2000 4000 6000 8000

U. S. ENGINEER OFFICE, HUNTINGTON, W. VA., APR. 1941

SUBMITTED: *Wm. P. ...* APPROVED: *Wm. P. ...*
PRINCIPAL ENGINEER MAJOR, CORPS OF ENGINEERS

DRAWN BY: A. B. D. REVISION: NOVEMBER 1952
CHECKED BY: W. H. H. FILE NO. 027-UWC-N-11/2 (DUE TO FINAL AUDIT)

OFFICE, CHIEF OF ENGINEERS, WASHINGTON, D.C.
AUDITED
PROJECT NO. C-762