


APL - 8500 (26)

FED. RD. DIVISION	STATE	PROJECT
5	OHIO	APL-8500(26)

4

ZANESVILLE INDUSTRIAL PARK ACCESS ROAD

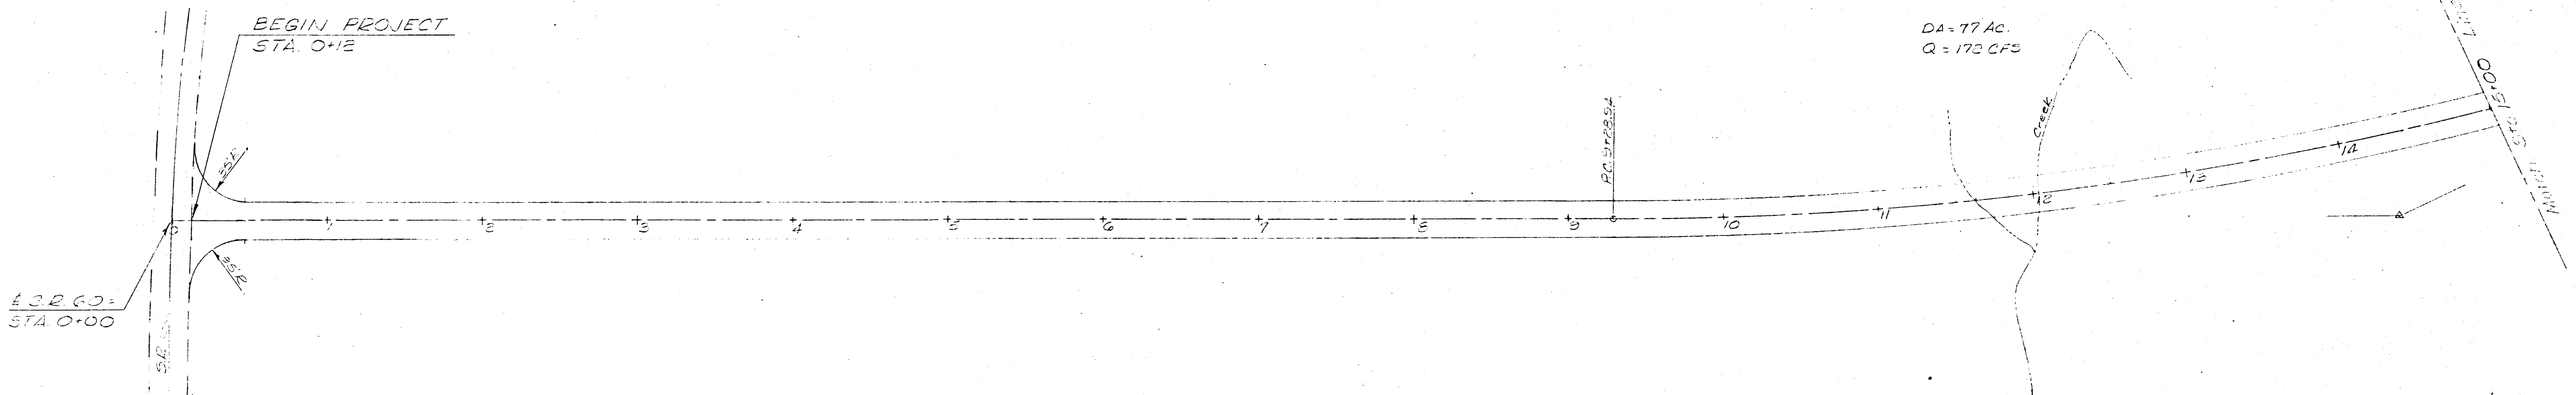


DA = 77 AC.
Q = 172 CFS

Curve Data
PI = Sta. 12+35.76
 $\Delta = 24^\circ 56' 25''$ Lt.
Da = 2° 30'
E = 2291.88'
T = 506.88'

B.M. - 4" Spike in North West of a 12' x 12' Box
Sta. 0+00 Elev. 502.11

B.M. - 4" Spike in North West of a 12' x 12' Box
Sta. 15+00 Elev. 775.11

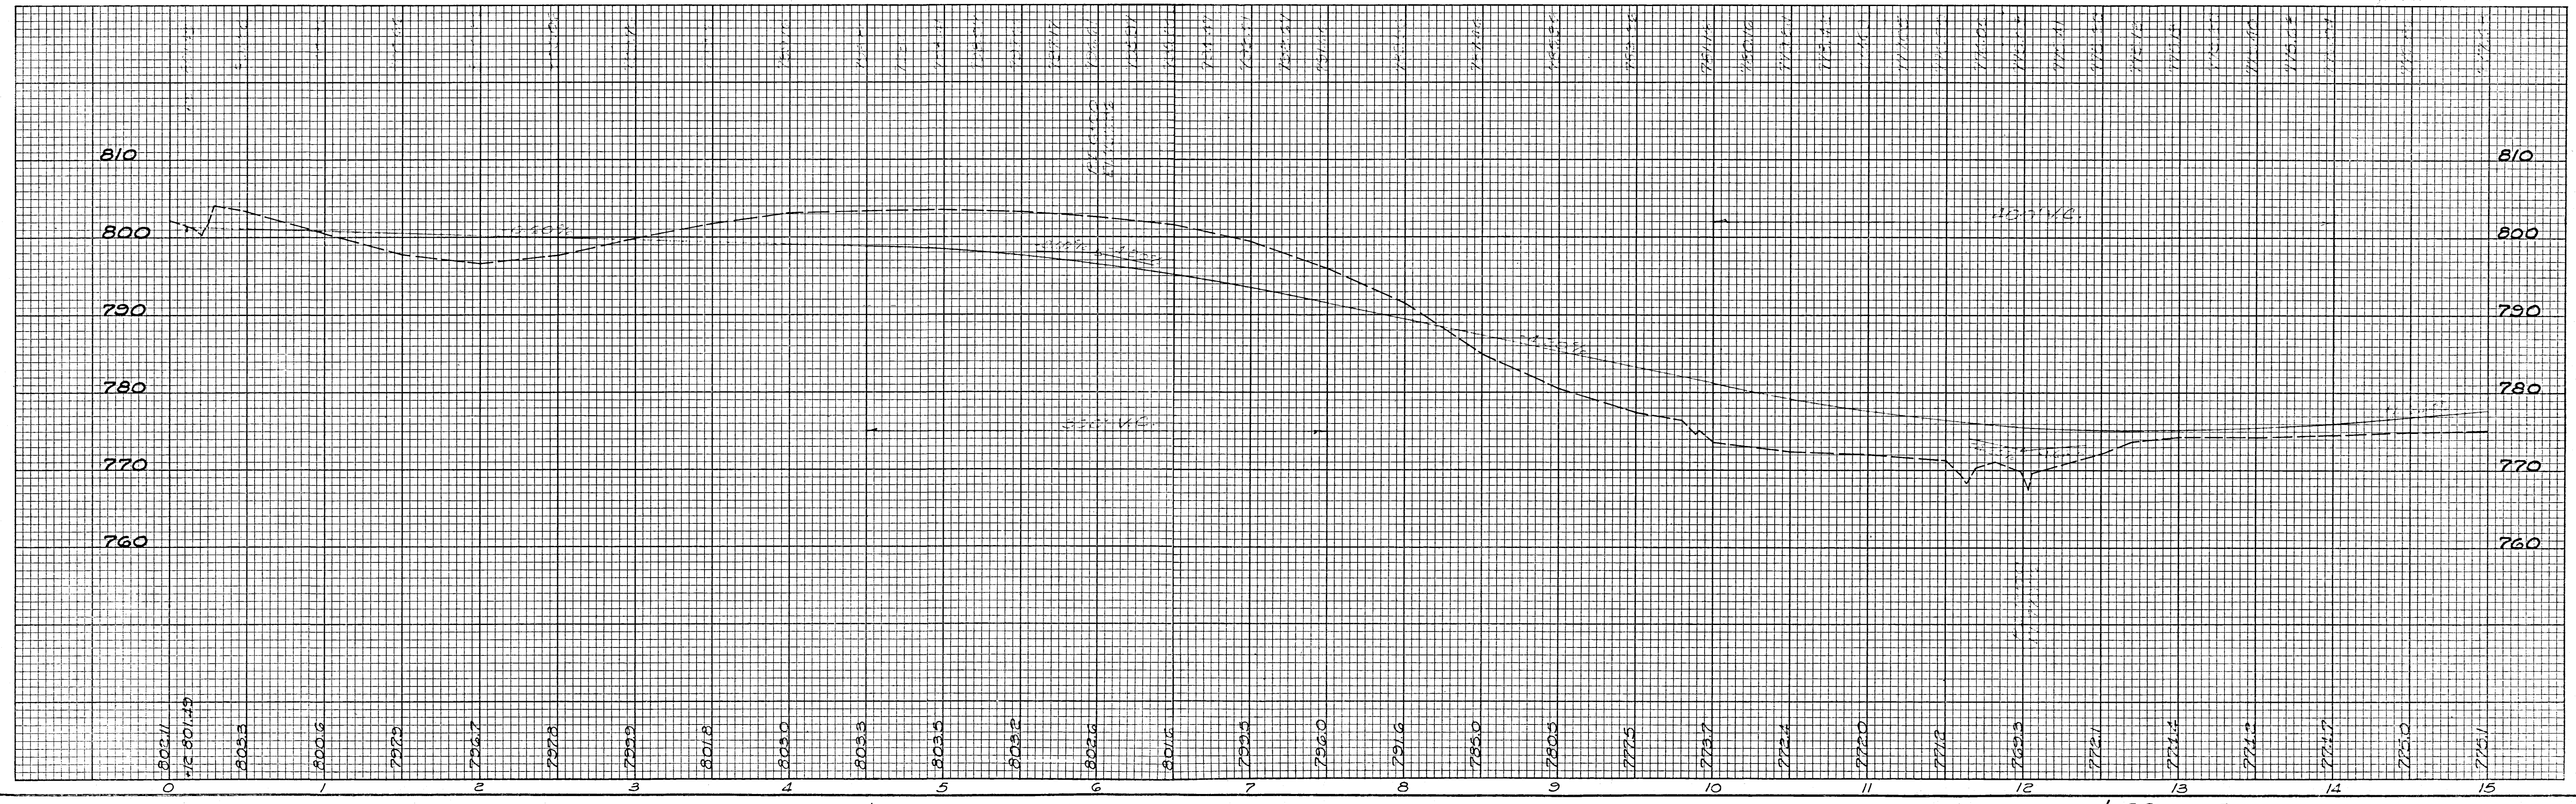

PLAN & PROFILE STA. 0+00 ~ 15+00