


APL-2500 (26)


FED. RD. DIVISION	STATE	PROJECT	
5	OHIO	APL-2500(26)	5

ZANESVILLE INDUSTRIAL PARK ACCESS ROAD

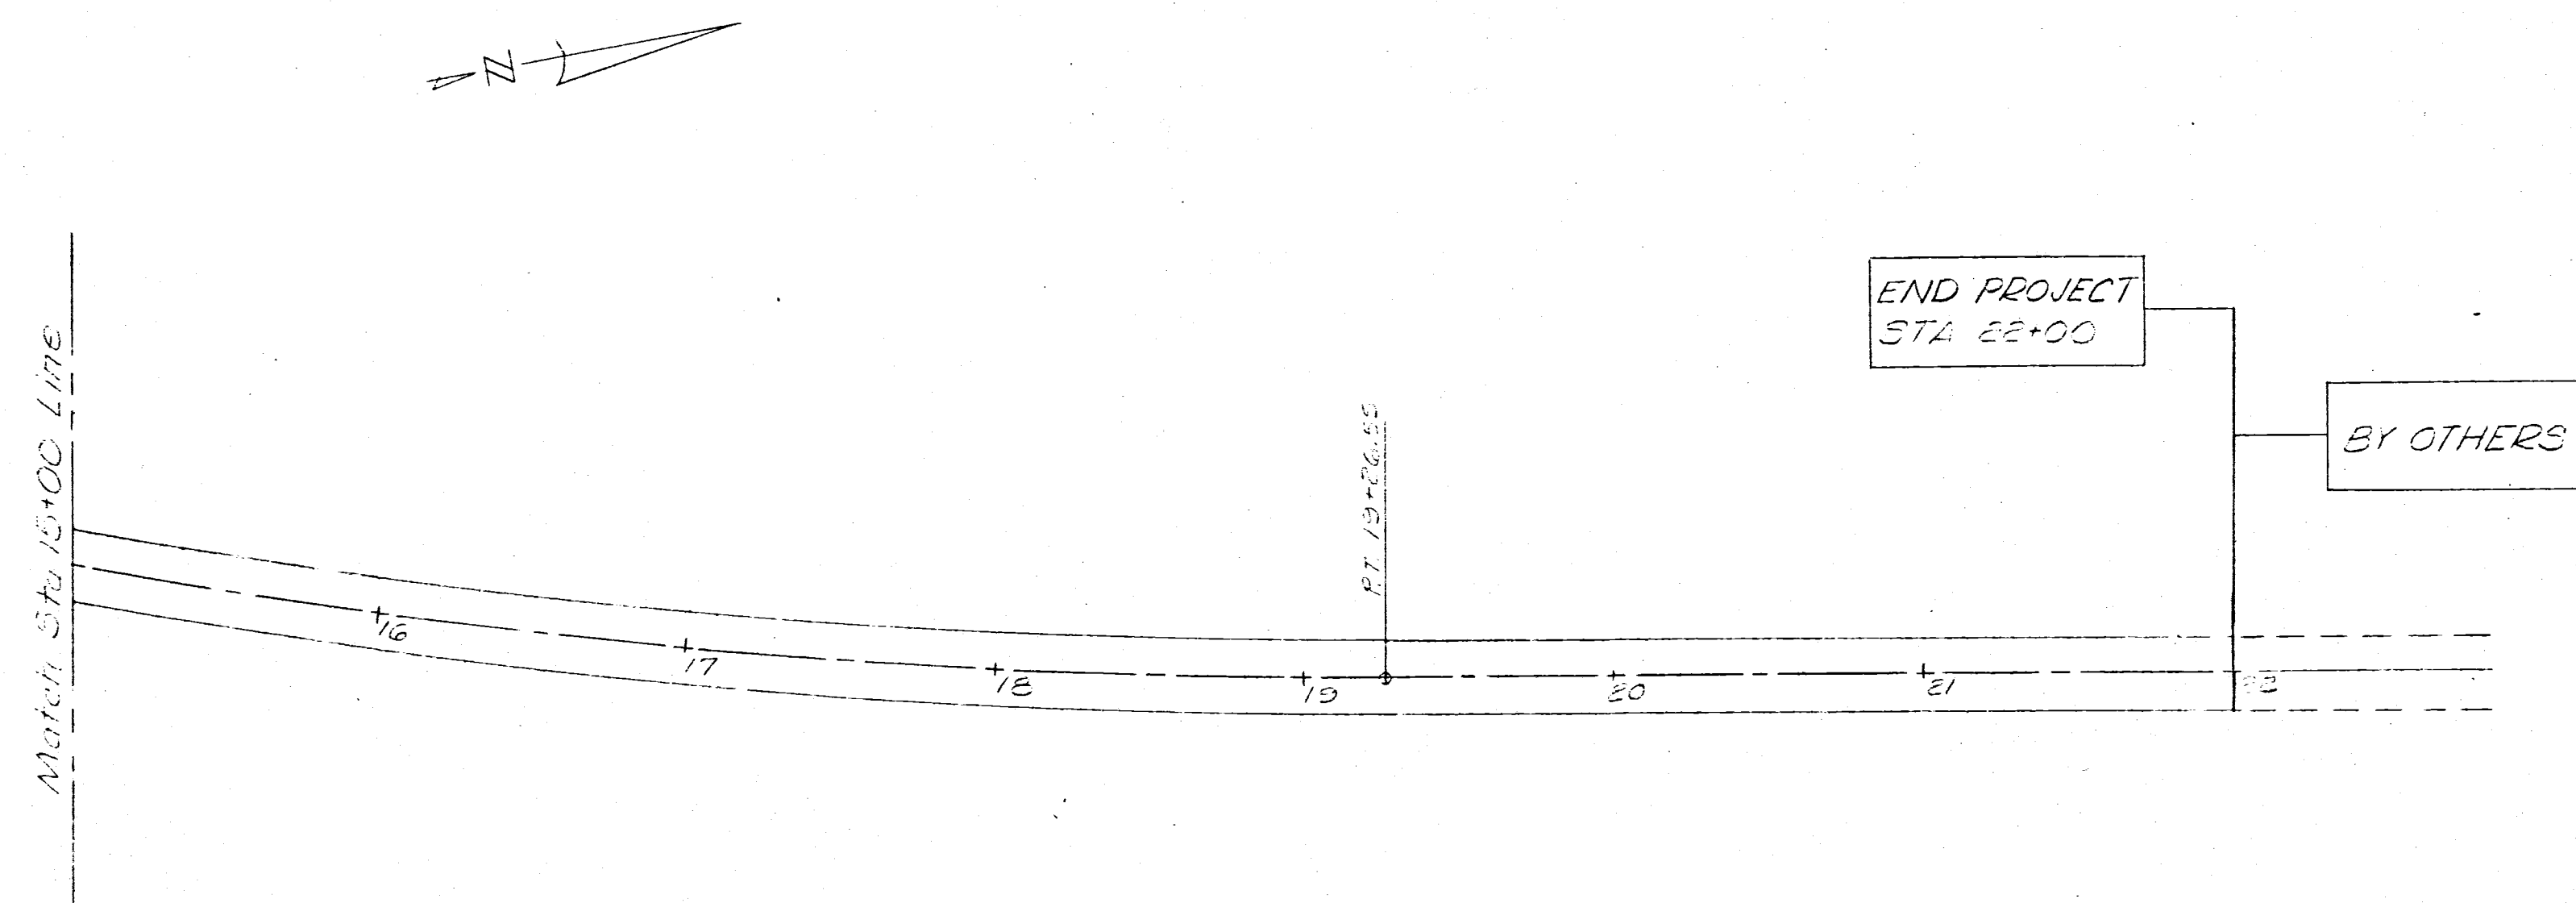

Curve Data
 PI = Sta 14+35.76
 $\Delta = 24^\circ 56' 25''$ Lt.
 $Da = 2^\circ 30'$
 $R = 2291.53'$
 $T = 506.52'$

B.M. ~ 2" Spike in North East of 10" Elm
 28' Rt. Sta. 15+20, Elev. 770.13

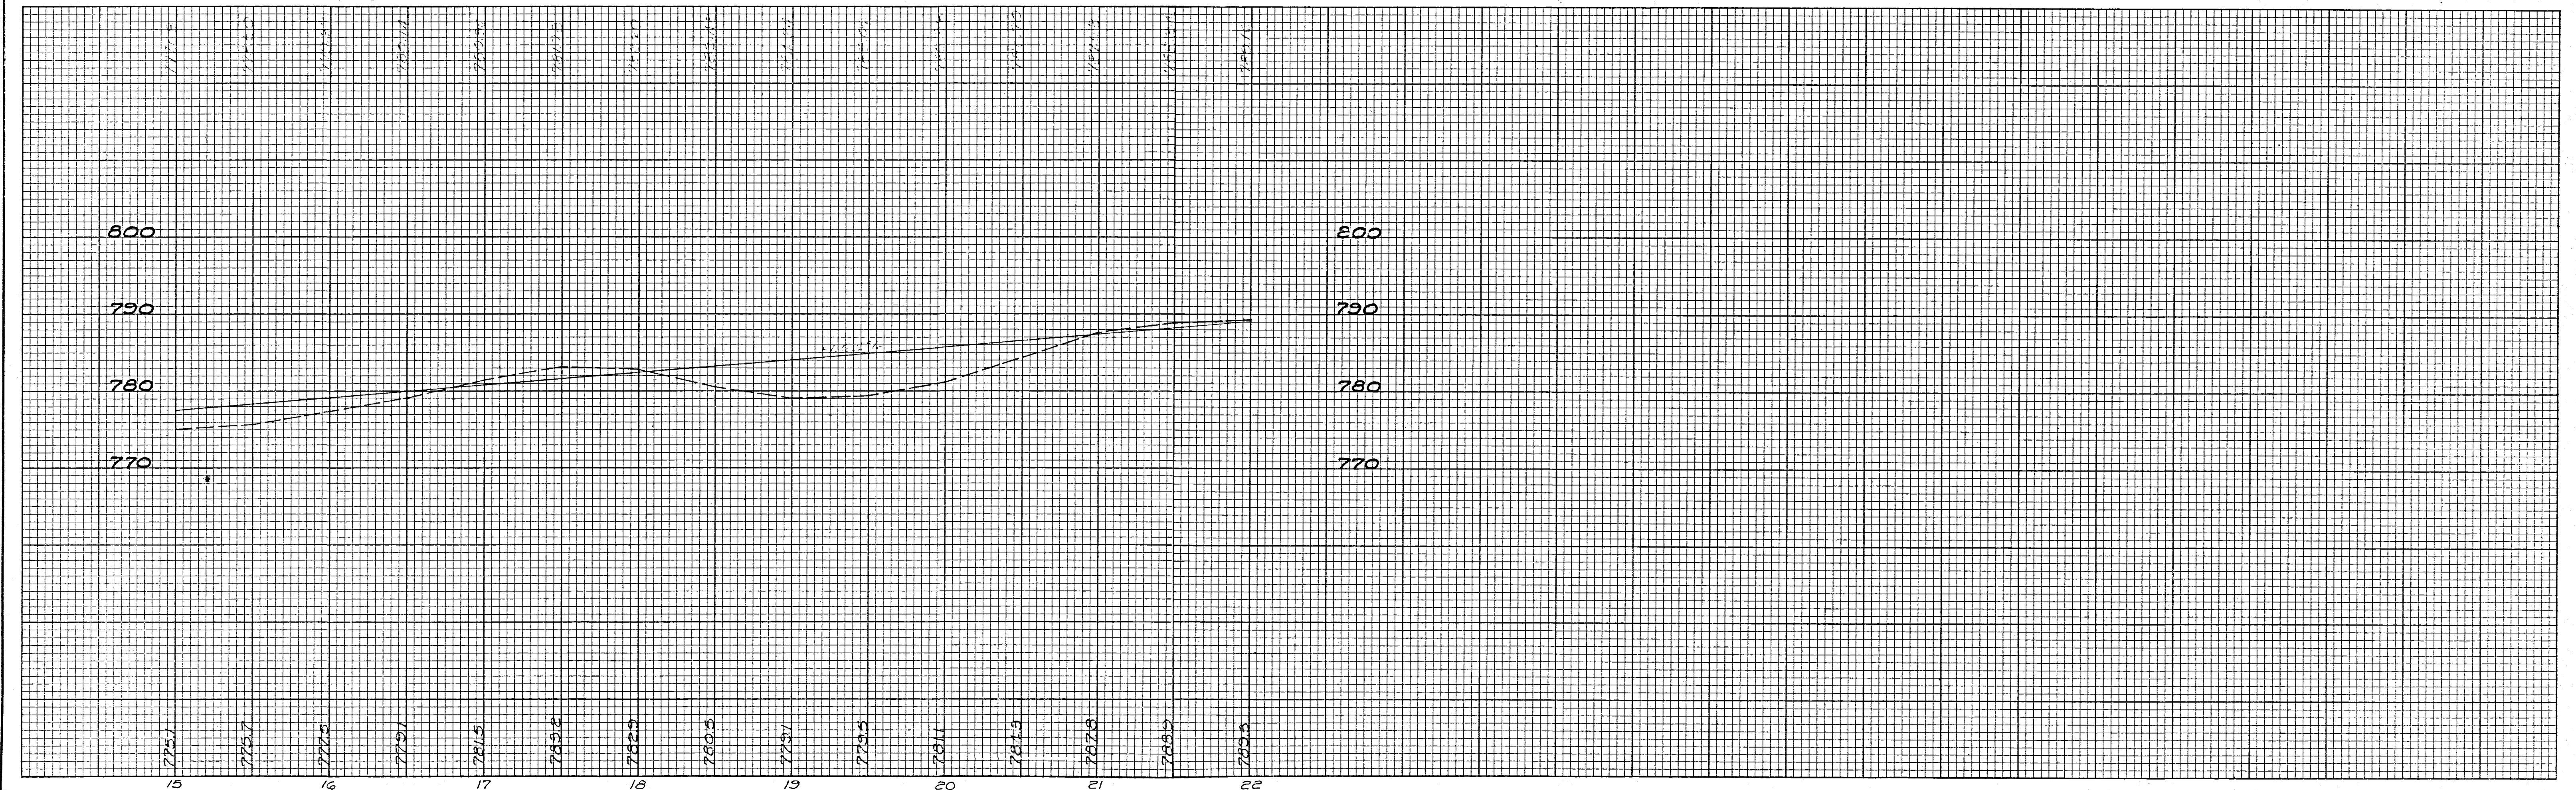

PLAN & PROFILE STA. 15+00 ~ 22+00