


PLAN	DATE
SURVEYED	
NOTED	
NO.	

PROFILE	DATE
SURVEYED	
NOTED	
NO.	

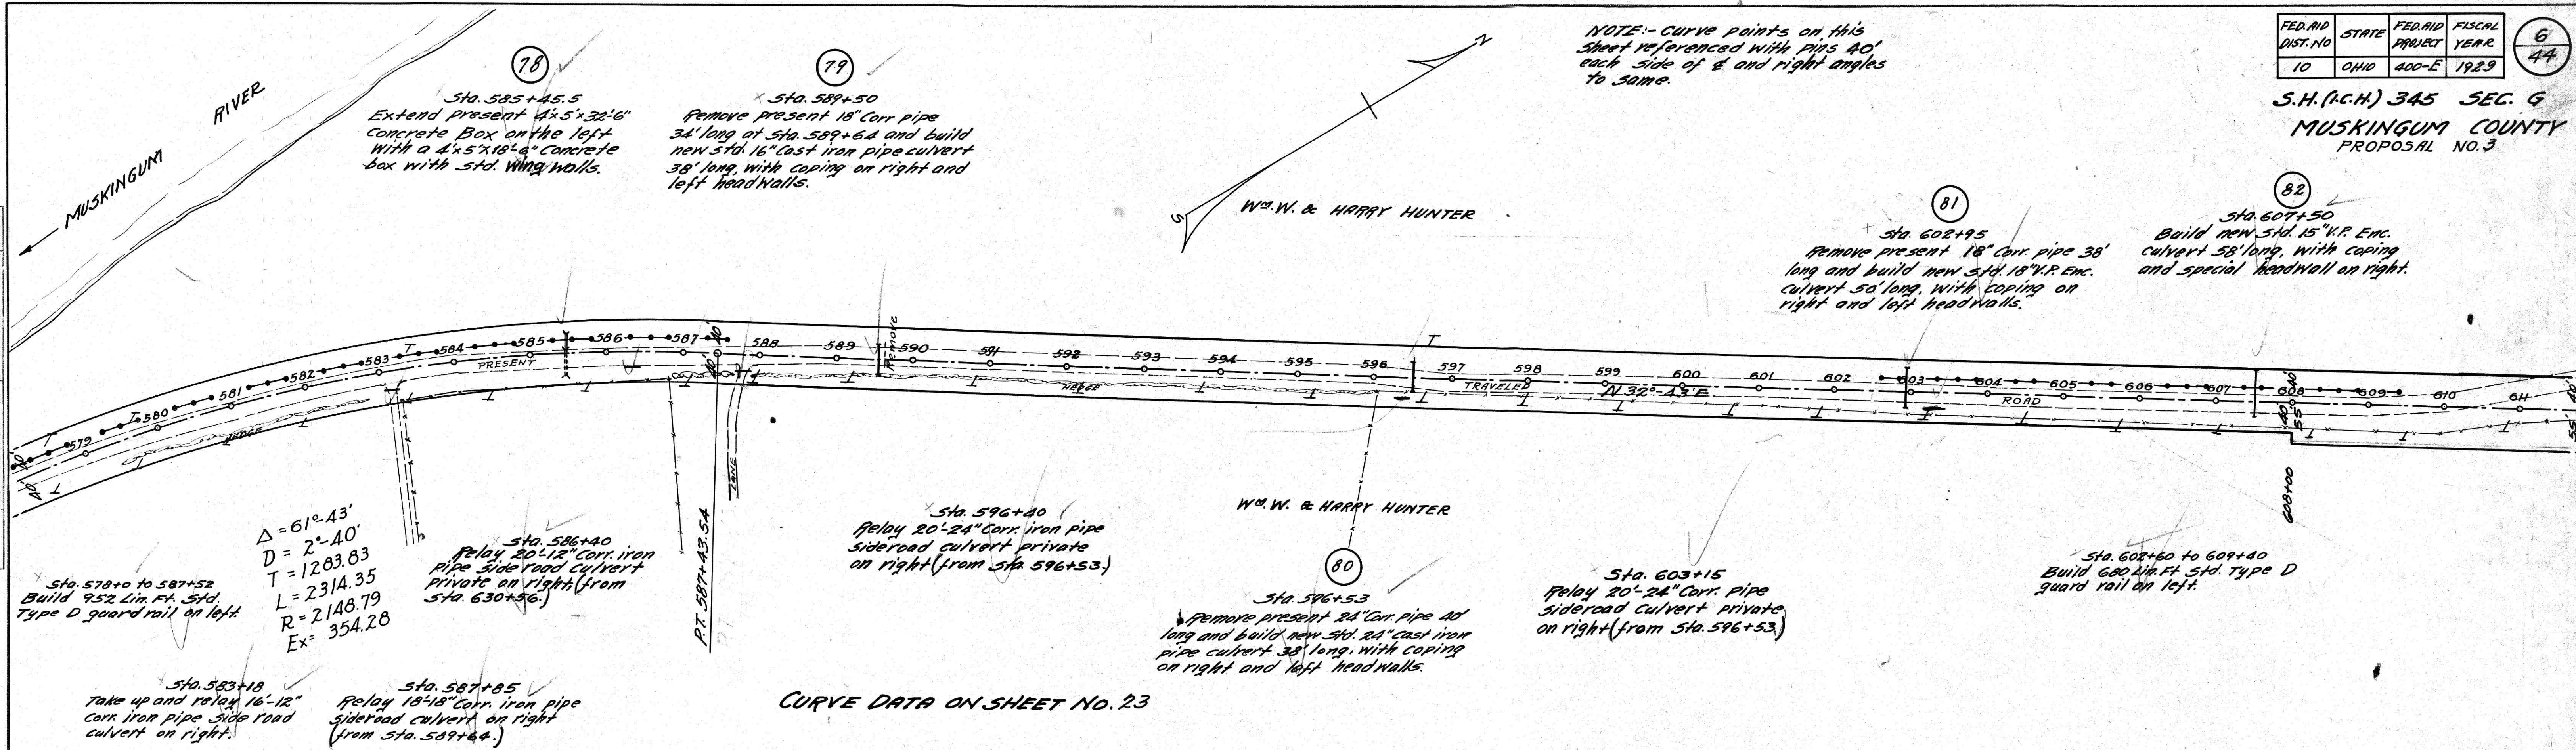

FED. AID DIST. NO.	STATE	FED. AID PROJECT	FISCAL YEAR	6
10	OHIO	400-E	1929	44

S.H. (P.C.H.) 345 SEC. G
MUSKINGUM COUNTY
PROPOSAL NO. 3

CURVE DATA ON SHEET NO. 23

