


PLAN	DATE
BY	
CHIEF ENGINEER	
NOTE BOOK	
ALIGNMENT CHECKED	
RT. OF WAY CHECKED	

PROFILE	DATE
BY	
CHIEF ENGINEER	
NOTE BOOK	
GRADES CHECKED	
STRUCTURE NOTATIONS CH. NO.	

NOTE: Curve points on this sheet referenced with pins 40' each side of E and right angles to same.

$\Delta = 9^{\circ}-43'$
 $D = 1^{\circ}-00'$
 $T = 487.01$
 $L = 971.67$
 $R = 5729.58$
 $E_x = 20.66$

End of Fed. Aid Proj. 400-E
 End of Proposal No. 3
 Sta. 635+28.8 (Opp. Sta. 250)
 Beginning of Fed. Aid
 Project 400-E
 Beginning of Proposal No. 4
 (Fed. Aid does not participate)

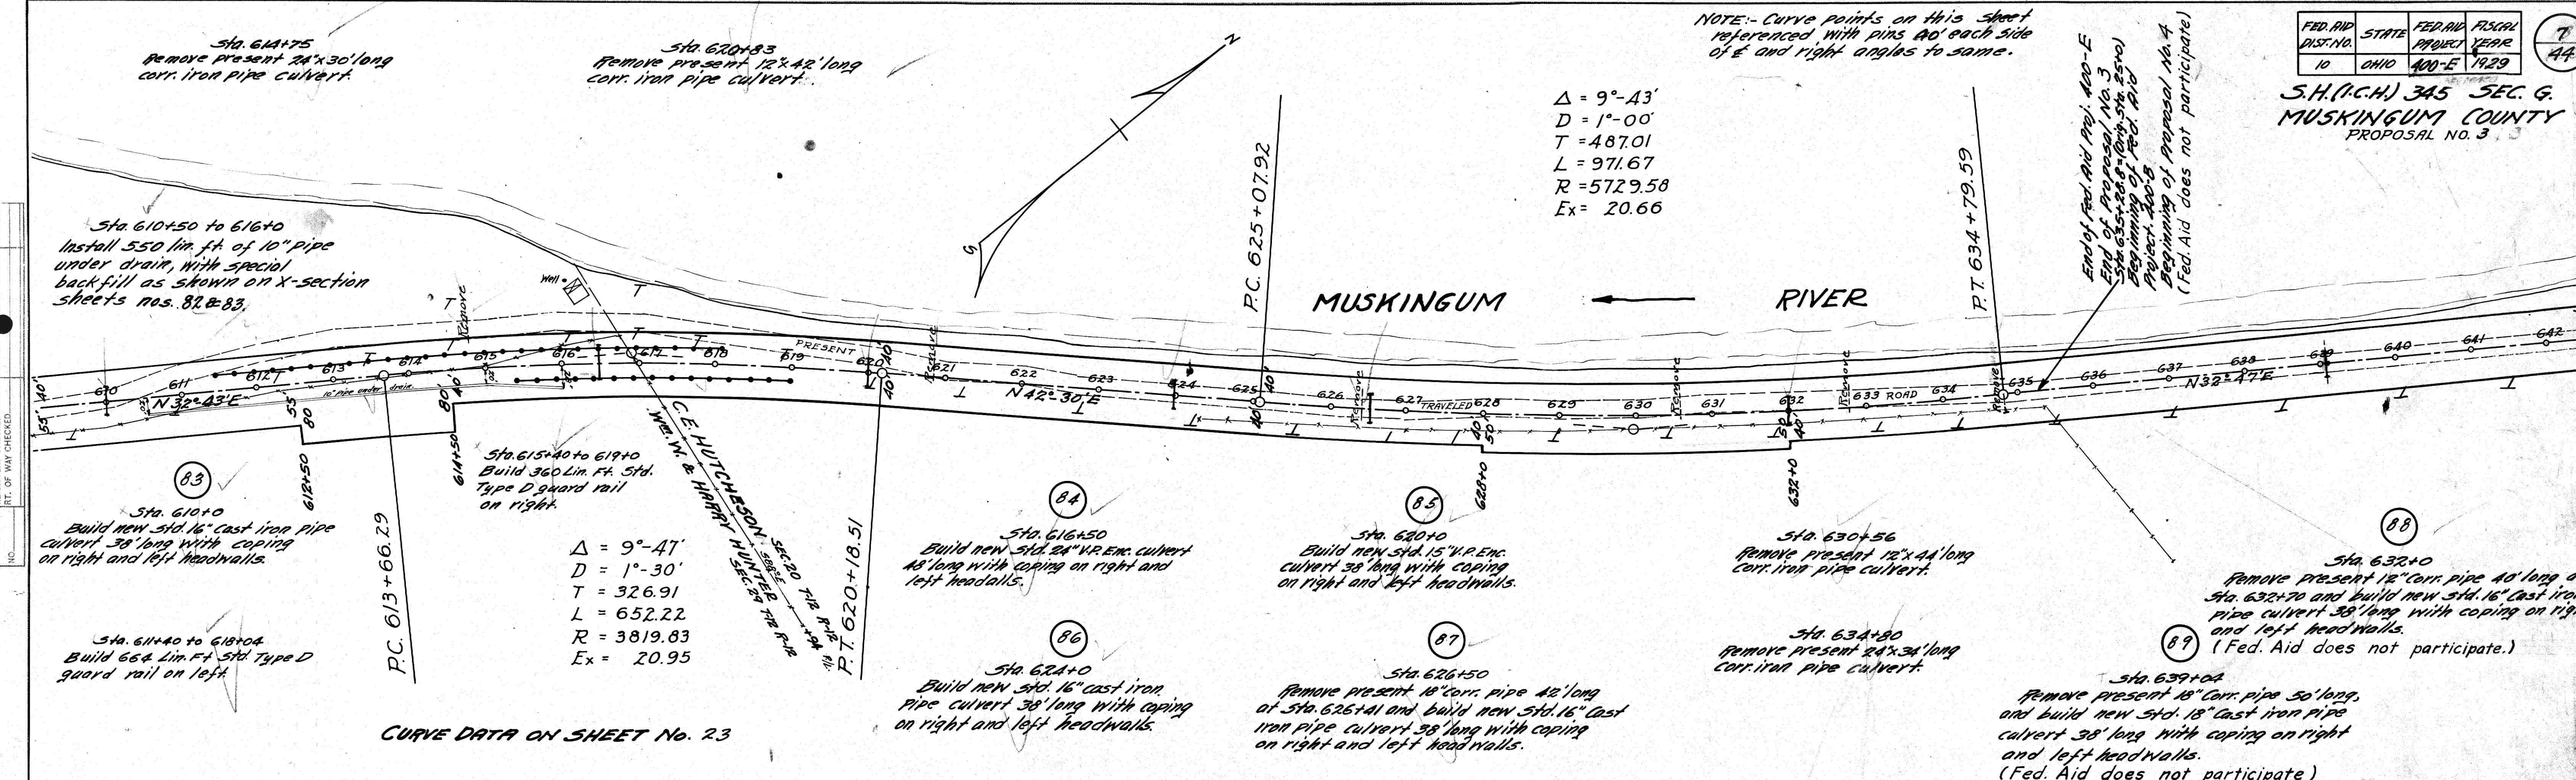

CURVE DATA ON SHEET No. 23

