

NOTE:- Curve points on this sheet
referenced with iron pins 40' each
side of E and right to same.

90


Sta 663+14.8
Sta 663+44

Slope 1 in 10
PLAN SHOW WIDENING AT APPROACH
Extra pavement 9.4 Sq. Yds.
Deduct 16 lin. ft. for pavement

FED. AID
DIST. NO. 10
STATE OHIO
FED. AID
PROJECT 345
FISCAL
YEAR 19
SEC. 6
MUSKINGUM COUNTY
PROPOSAL No. 4

Sta. 672+28.8
End of Fed Aid
Proj. No. 400-B

PLAN
SURVEYED
PLOTTED
NOTE BOOK ALIGNMENT CHECKED
NO. 10

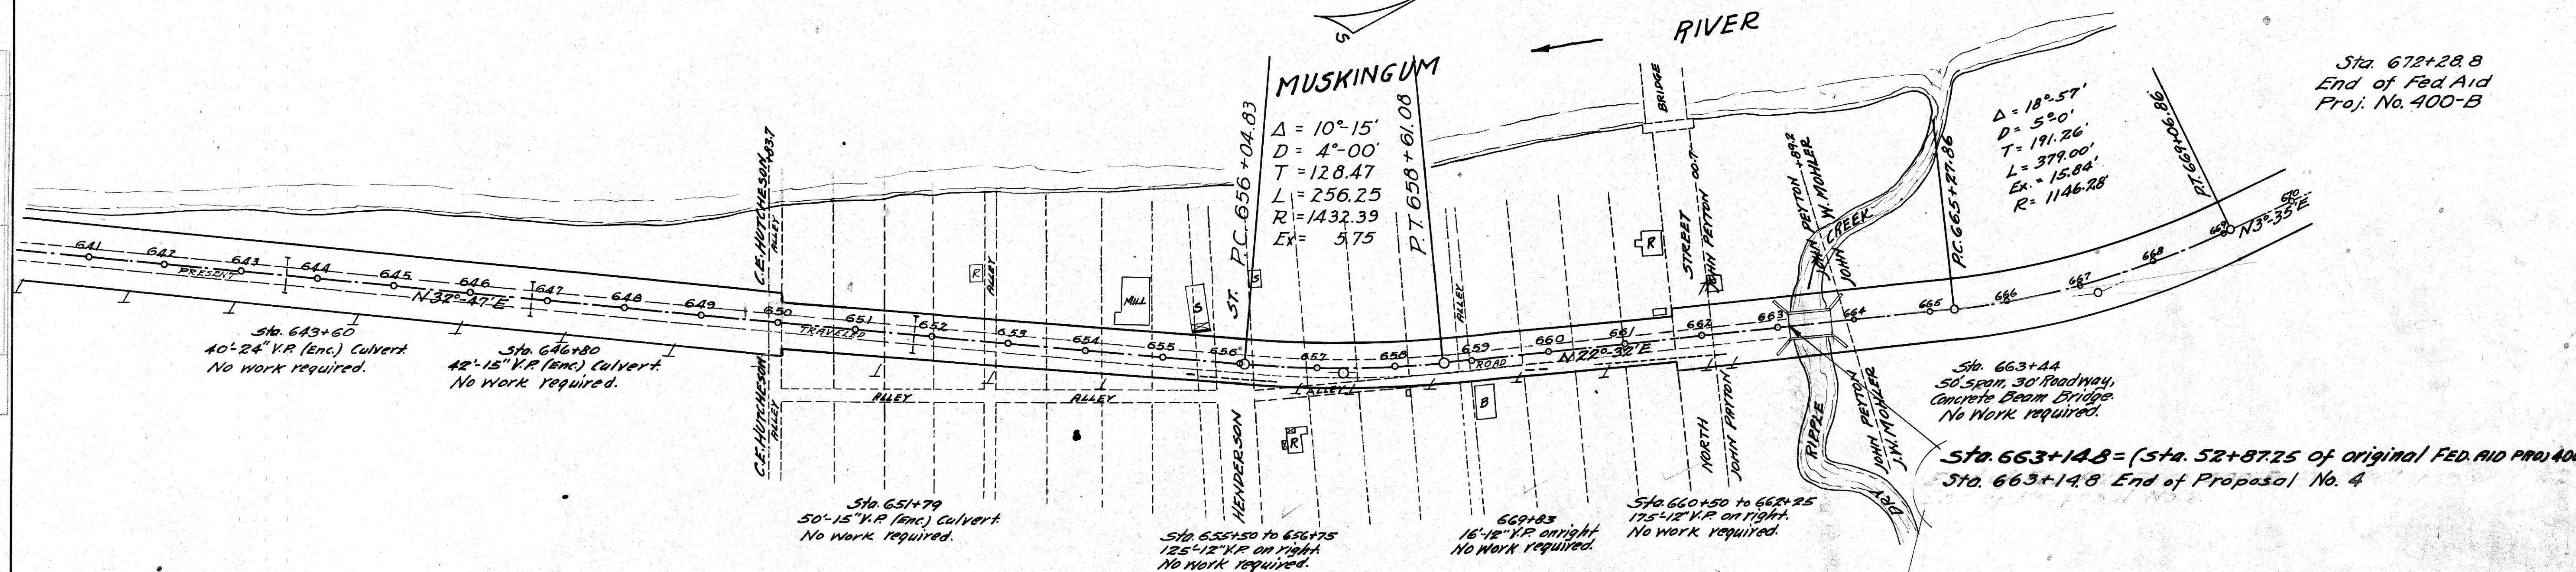

CURVE DATA ON SHEET NO. 23

PROFILE
SURVEYED
PLOTTED
NOTE BOOK GRADES CHECKED
NO. 10

