


FINAL SURVEY
 SURVEYED
 PLOTTED
 NOTE BOOK
 NO.

ORIGINAL SURVEY
 SURVEYED
 PLOTTED
 NOTE BOOK
 NO.

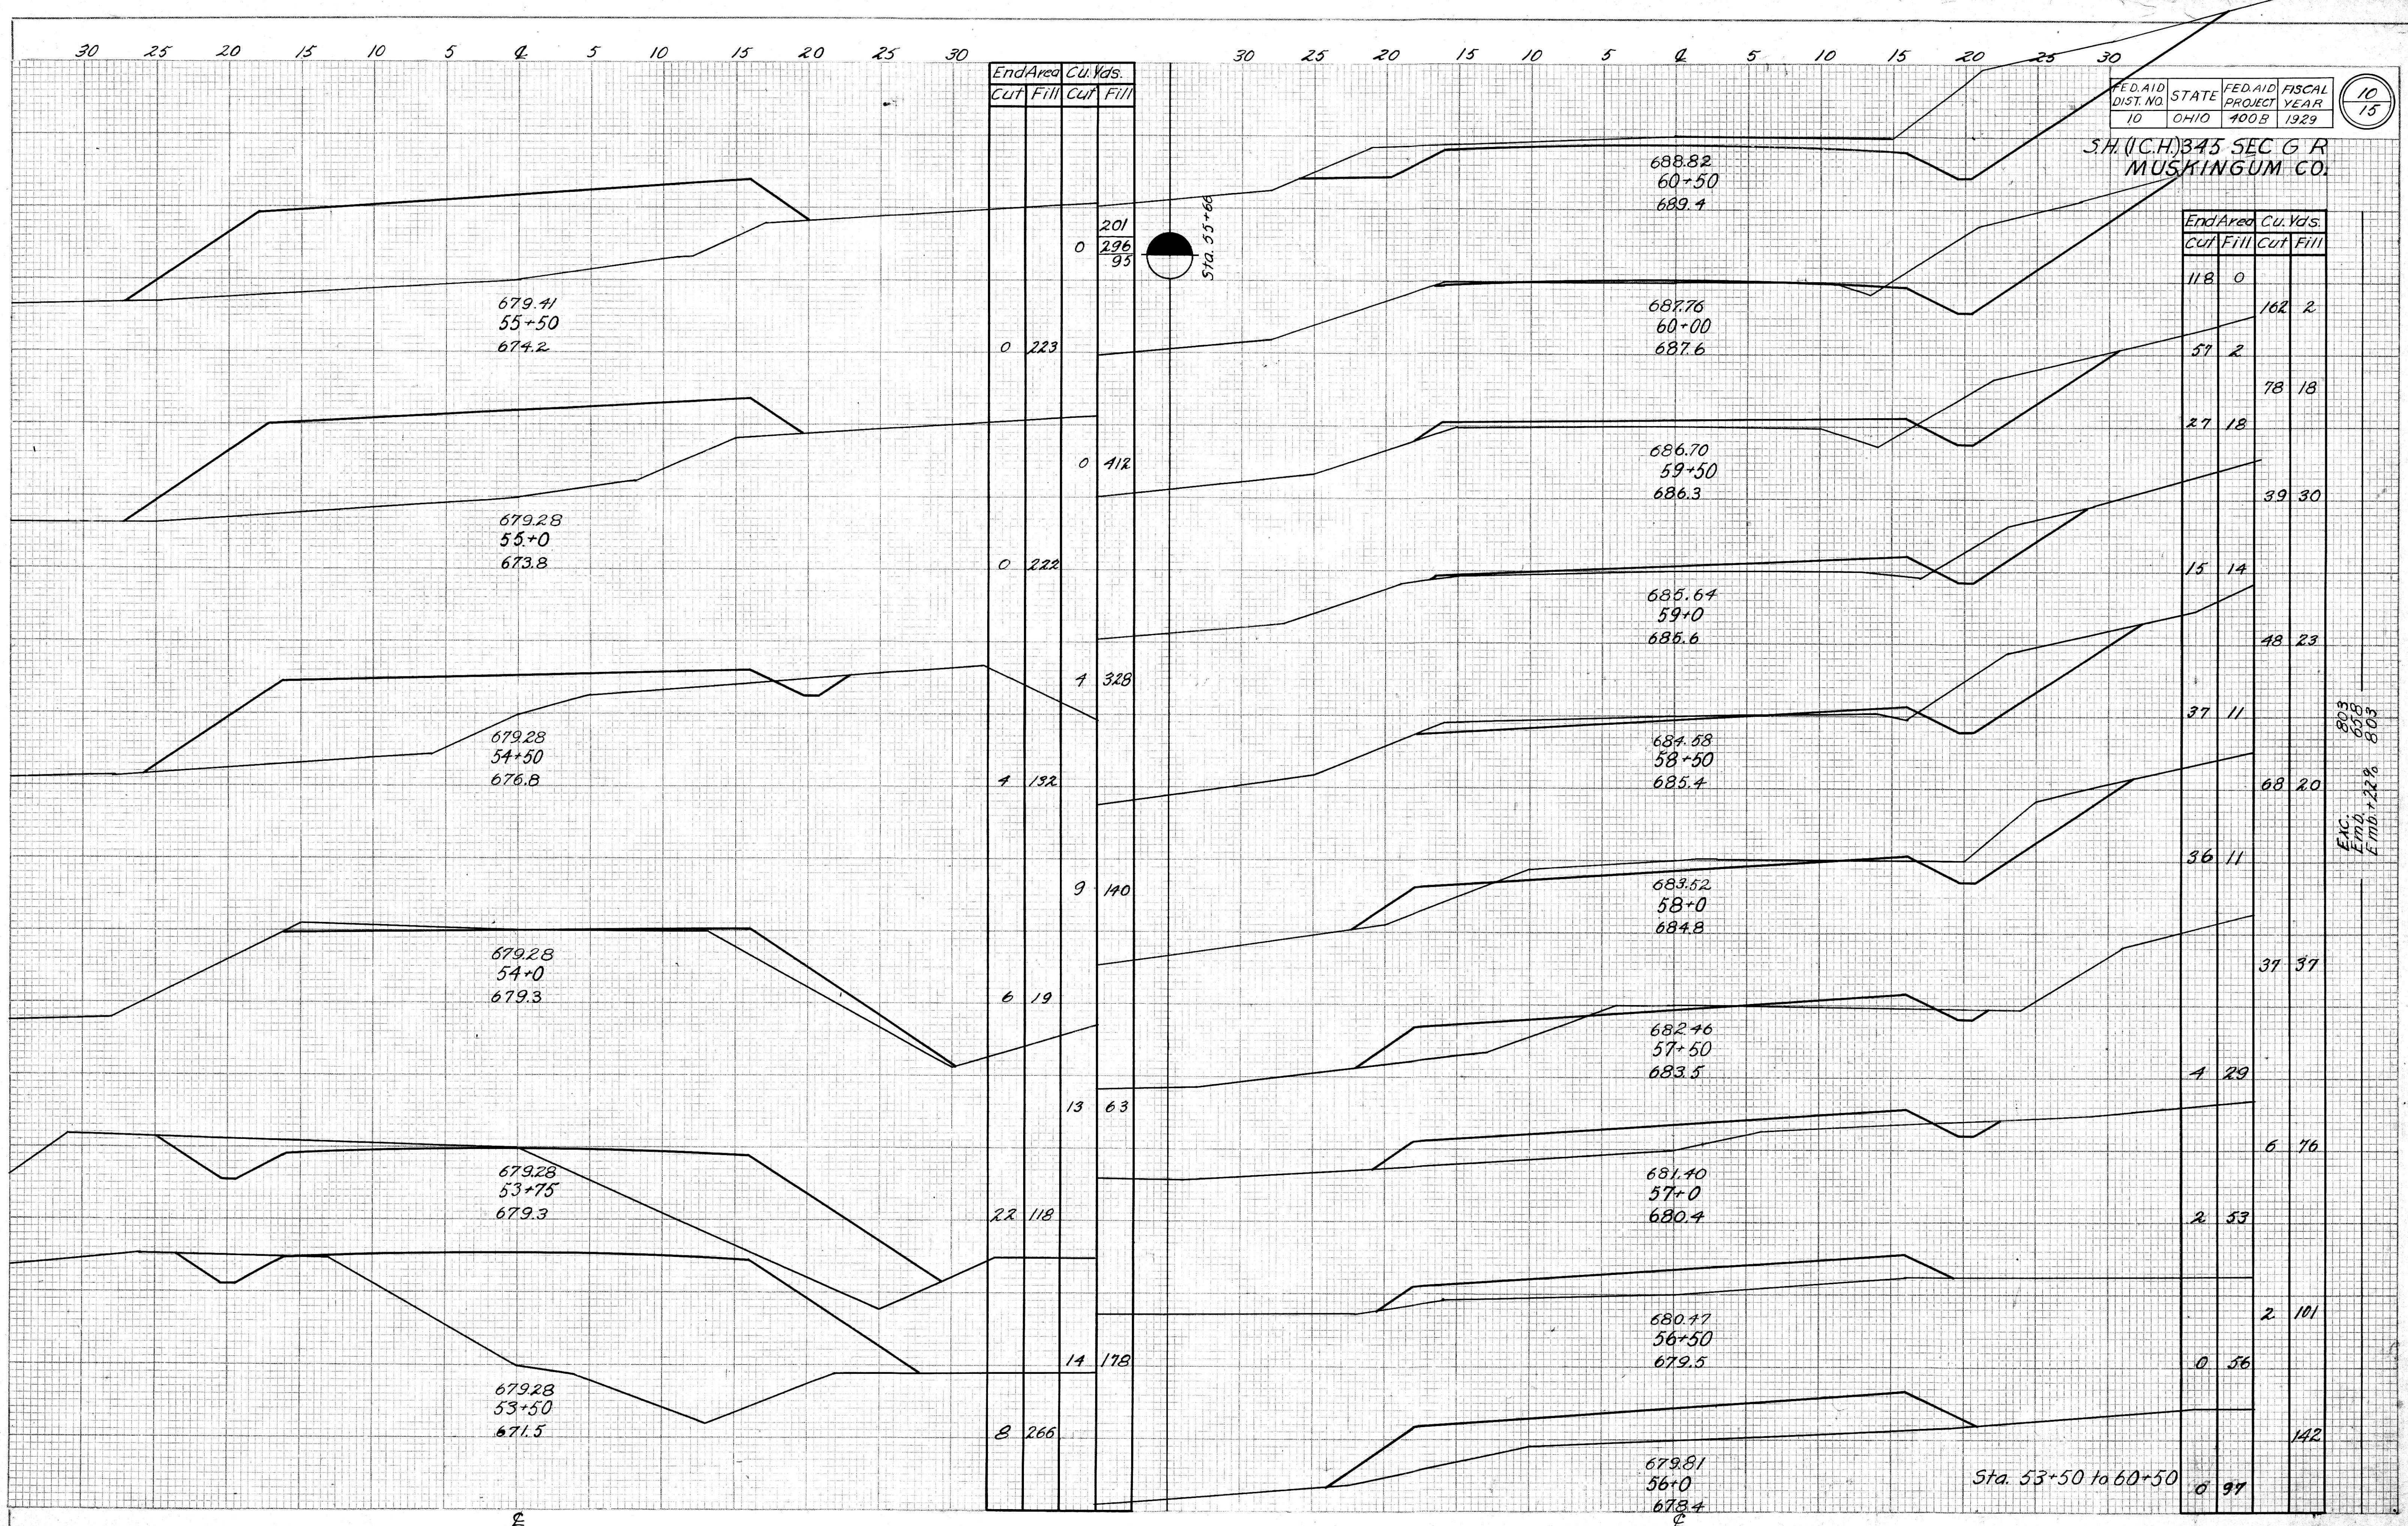

FED. AID DIST. NO.	STATE	FED. AID PROJECT YEAR	FISCAL YEAR
10	OHIO	4008	1929

SH. (I.C.H.) 343 SEC. 6 R. MUSKINGUM CO.

10
15

End Area		Cu. Yds.	
Cut	Fill	Cut	Fill
118	0		
57	2	162	2
27	18	78	18
		39	30
15	14	48	23
37	11	68	20
36	11	37	37
4	29	6	76
2	53	2	101
0	56		
		142	
0	97		

Exc. Emb. + 22% 803 803 803

Sta. 53+50 to 60+50