

S.H. (I.C.H.) 345 SEC. 6 R
MUSKINGUM CO.


PC 42+00 D=4°00" PT=44+00				RT=44+00			
LEFT				RIGHT			
Edge of Pav't	Width	Station	Grade Elev.	Edge of Pav't	Width	Station	Grade Elev.
677.19	10	44+76.03	677.34	10	677.19		
677.33		45+00	677.48		677.53		
677.48		45+25	677.63		677.69		
677.63		45+50	677.78		678.24		
677.69		45+76.03	677.84		678.53		
677.93		46+00	678.08		678.97		
678.08		46+26.03	678.23		679.34		
678.23		46+50	678.38		679.49		
678.38		46+75	678.53		679.64		
678.53		47+00	678.68		679.79		
678.67		47+25	678.82		679.89		
678.79		47+50	678.94		680.05		
678.89		47+75	679.04		680.15		
678.91		47+81.46	679.06		680.17		
678.98		48+00	679.13		680.08		
679.03		48+25	679.18		679.93		
679.06		48+51.45	679.21		679.90		
679.09		48+50	679.24		679.77		
679.12		48+75	679.27		679.59		
679.13		49+00	679.28		679.39		
679.13		49+25	679.28		679.18		
679.13	10	49+31.45	679.28	10	679.13		

PC=54+38.64 D=5°00 PT=58+77.64				RT=58+77.64			
LEFT				RIGHT			
Edge of Pav't	Width	Station	Grade Elev.	Edge of Pav't	Width	Station	Grade Elev.
679.13	10.00	53+98.64	679.28	10.00	679.13		
679.13	10.00	54+00	679.28		679.27		
679.13	10.07	54+25	679.28		679.39		
679.13	10.27	54+50	679.28		679.64		
679.13	10.61	54+75	679.28		679.89		
679.13	11.14	54+98.64	679.28		680.13		
679.13	11.15	55+00	679.28		680.27		
679.16	11.73	55+25	679.31		680.42		
679.25	12.00	55+48.64	679.40		680.75		
679.40	12.00	55+75	679.55		680.90		
679.66	12.00	56+00	679.81		681.16		
679.93	12.00	56+25	680.08		681.43		
680.31	12.00	56+50	680.46		681.81		
680.75	12.00	56+75	680.90		682.25		
681.25	12.00	57+00	681.40		682.75		
681.78	12.00	57+25	681.93		683.28		
682.31	12.00	57+50	682.46		683.81		
682.84	12.00	57+75	682.99		684.34		
683.37	12.00	58+00	683.52		684.87		
683.90	12.00	58+25	684.05		685.40		
683.95	12.00	58+48.64	684.10		685.45		
684.43	11.74	58+50	684.58		685.71		
685.01	11.15	58+77.64	685.16		686.01		
685.49	10.63	59+00	685.64		686.27		
686.02	10.28	59+25	686.17		686.55		
686.55	10.08	59+50	686.70		686.83		
687.13	10.00	59+77.64	687.28	10.00	687.13		

Extra Pavement 88.0 Sq. Yds.

PLAN	SURVEYED	DATE
	BY	
	NOTED	
	ALIGNED	
	CHECKED	
	NO.	

PROFILE	SURVEYED	DATE
	BY	
	NOTED	
	ALIGNED	
	CHECKED	
	NO.	

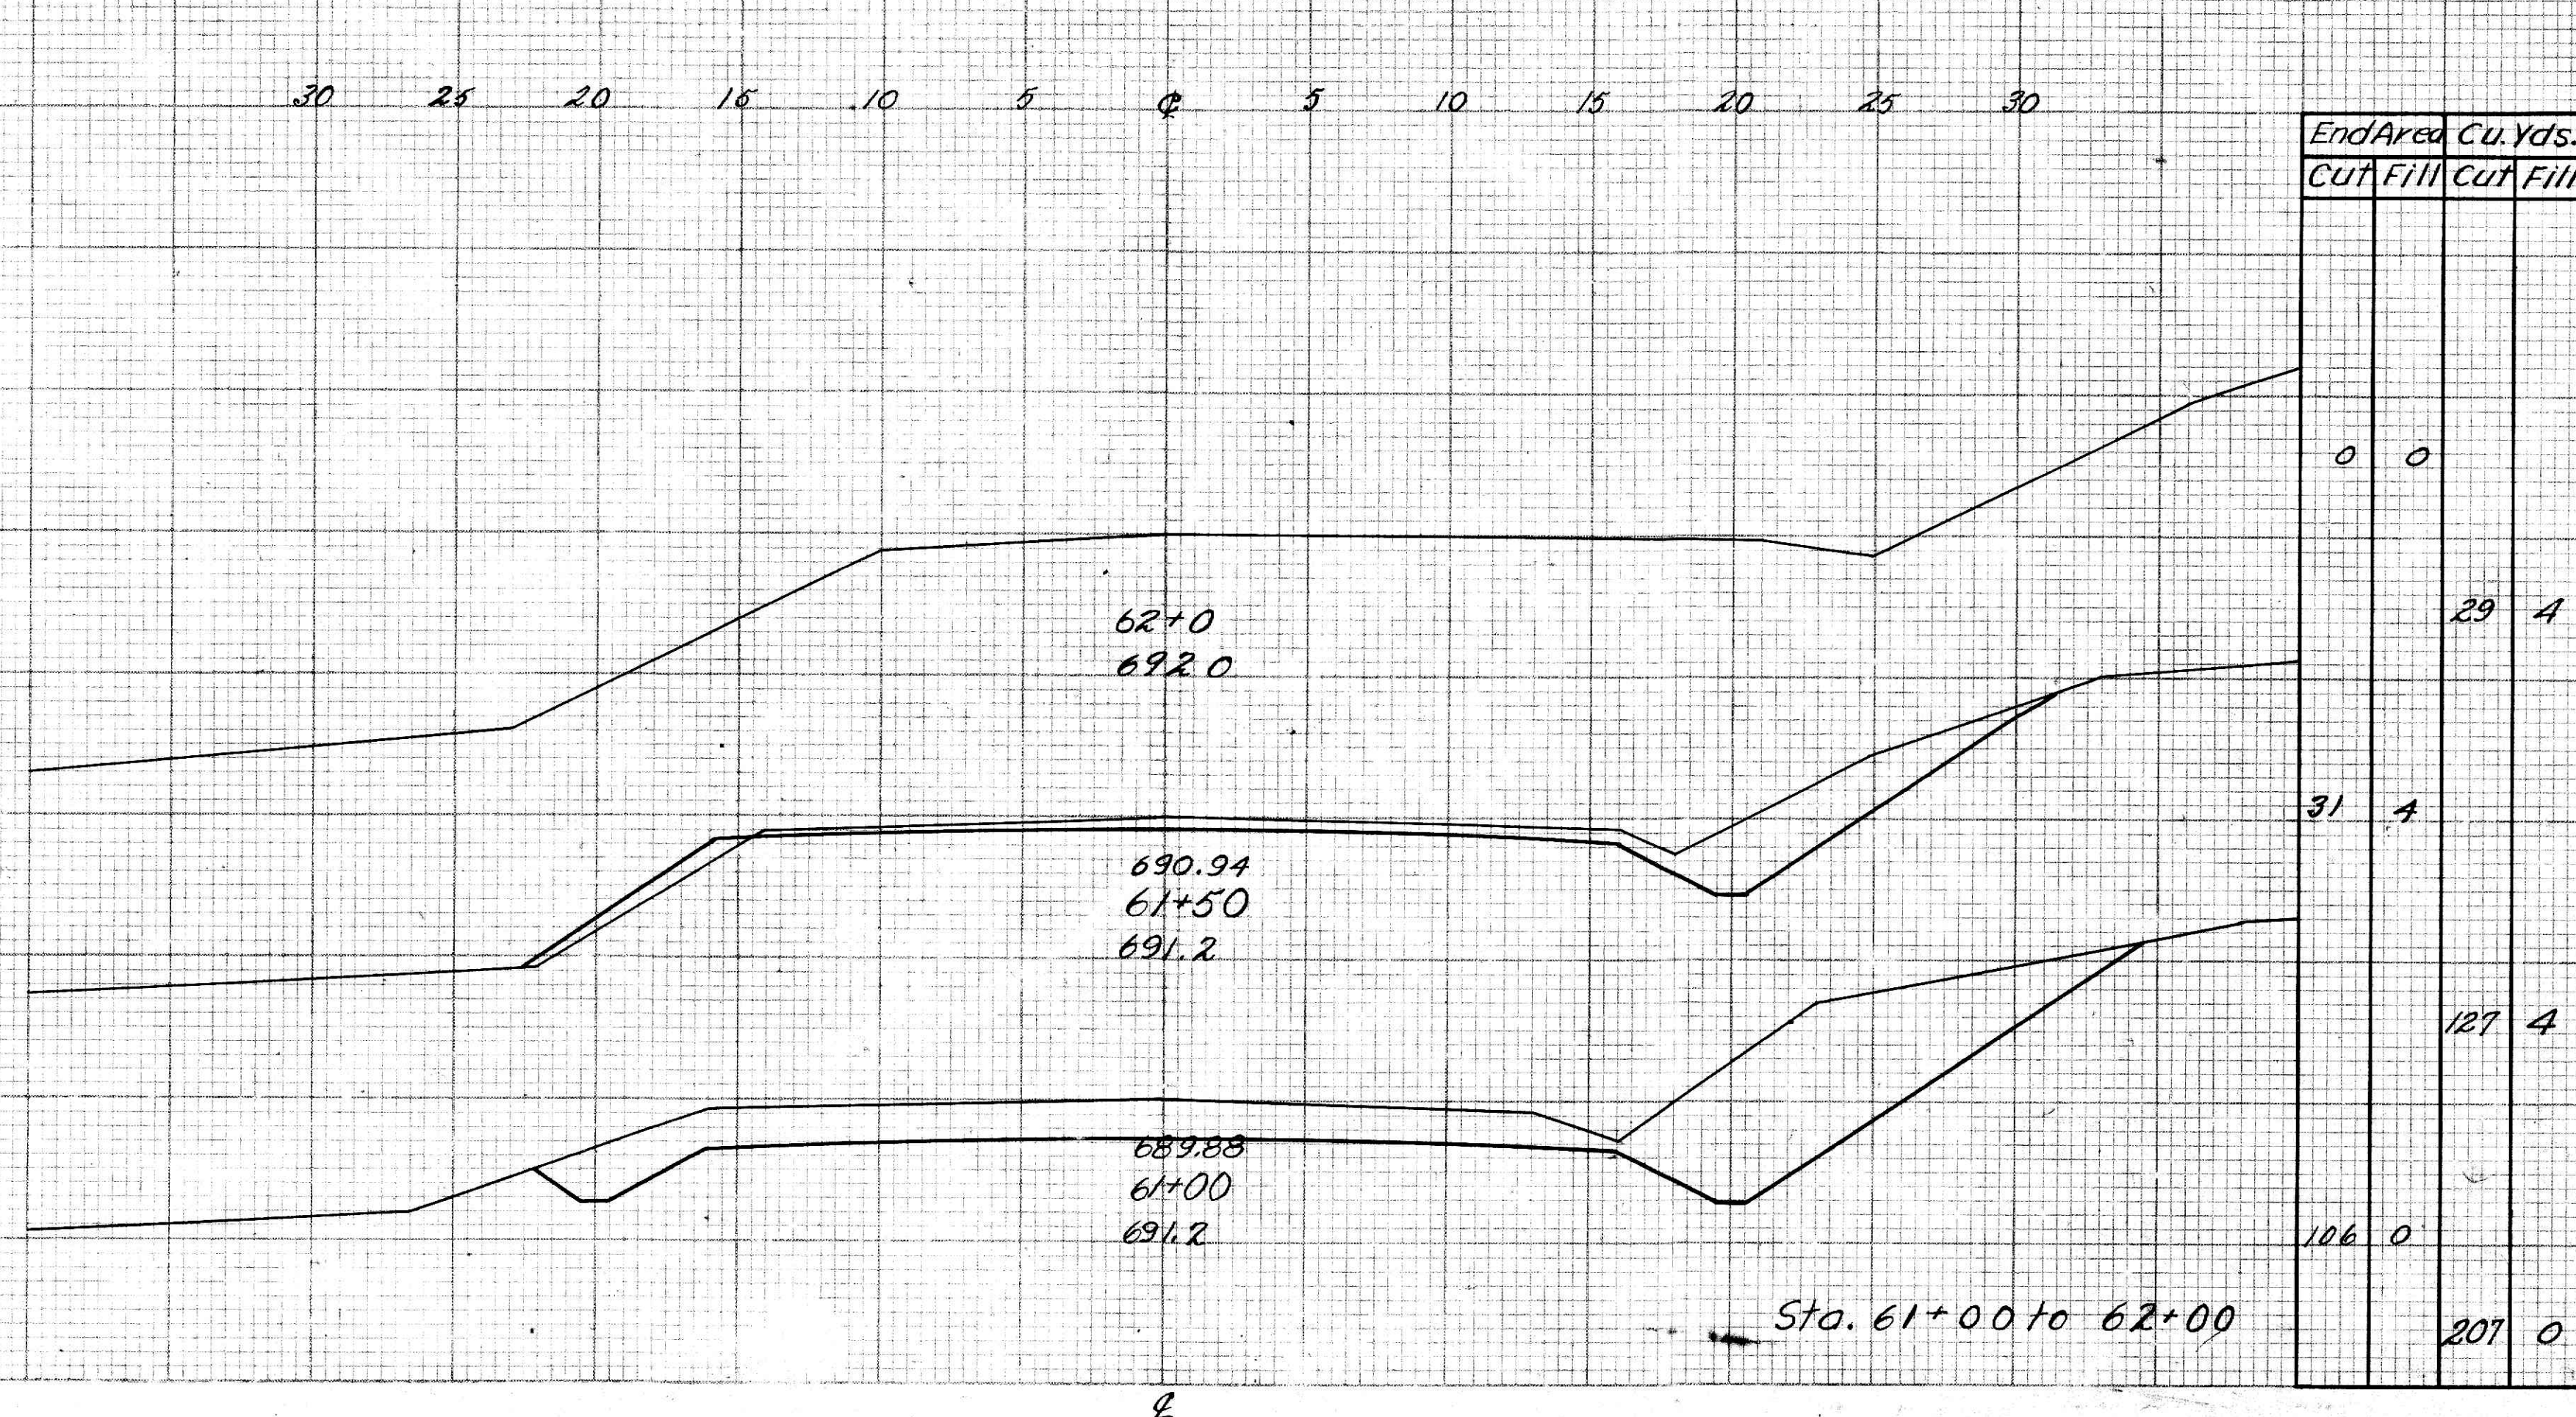

End Area		Cu. Yds.	
Cut	Fill	Cut	Fill
0	0	29	4
31	4	127	4
126	0	207	0