


S.H.(I.C.H.) 345 SEC. G R
MUSKINGUM CO.

PLAN	SURVEYED	DATE
	NOTE BOOK	RT. OF WAY CHECKED
NO.		

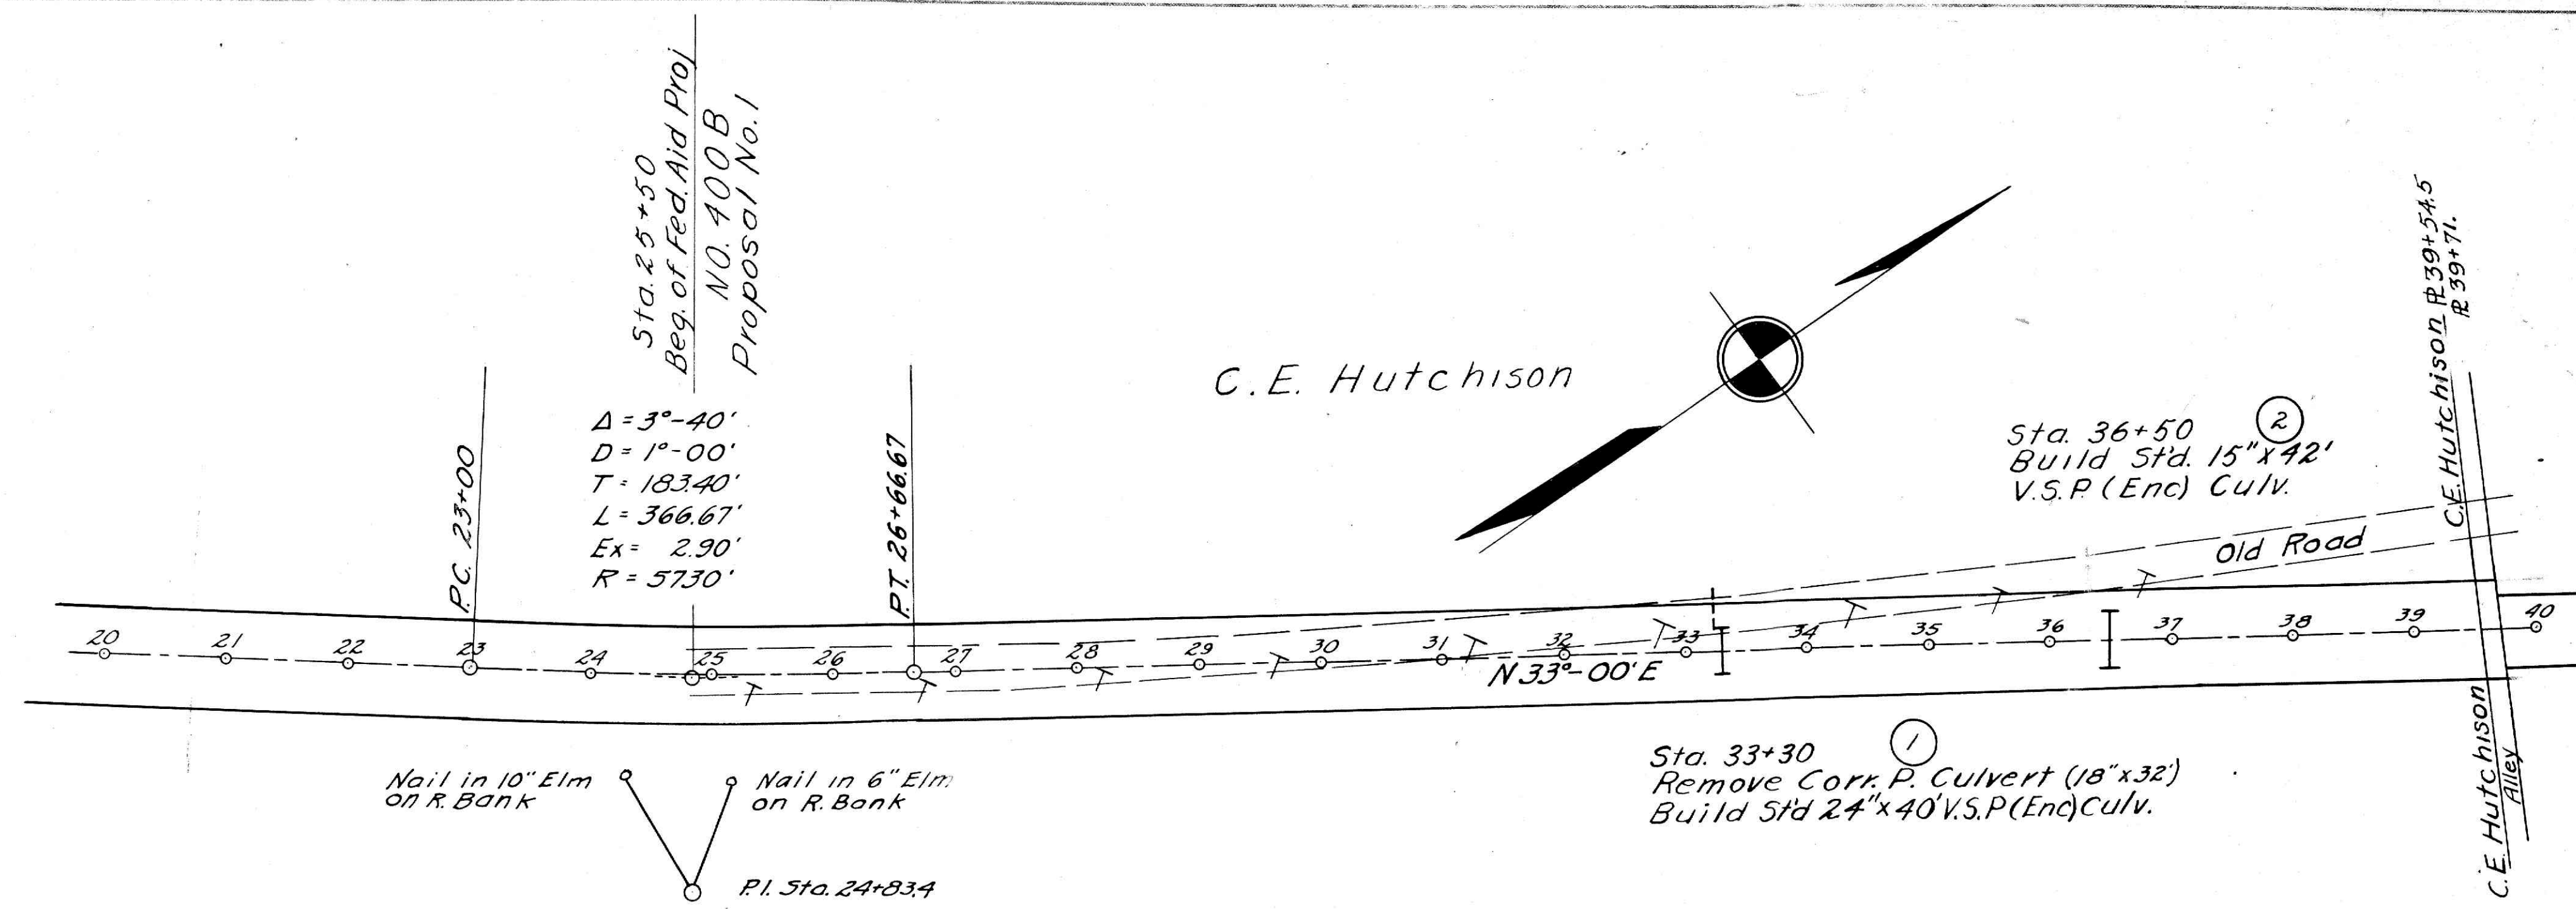

Nail in 10" Elm on R. Bank
Nail in 6" Elm on R. Bank
P.I. Sta. 24+83.4

B.M. Sta 25+25
Spike in T Pole to right of &
Elev. 675.20

B.M. Sta 39+75
Spike in Double Maple 125' Left of &
Elev. 677.53

PROFILE	SURVEYED	DATE
	NOTE BOOK	GRADES CHECKED
NO.		

