
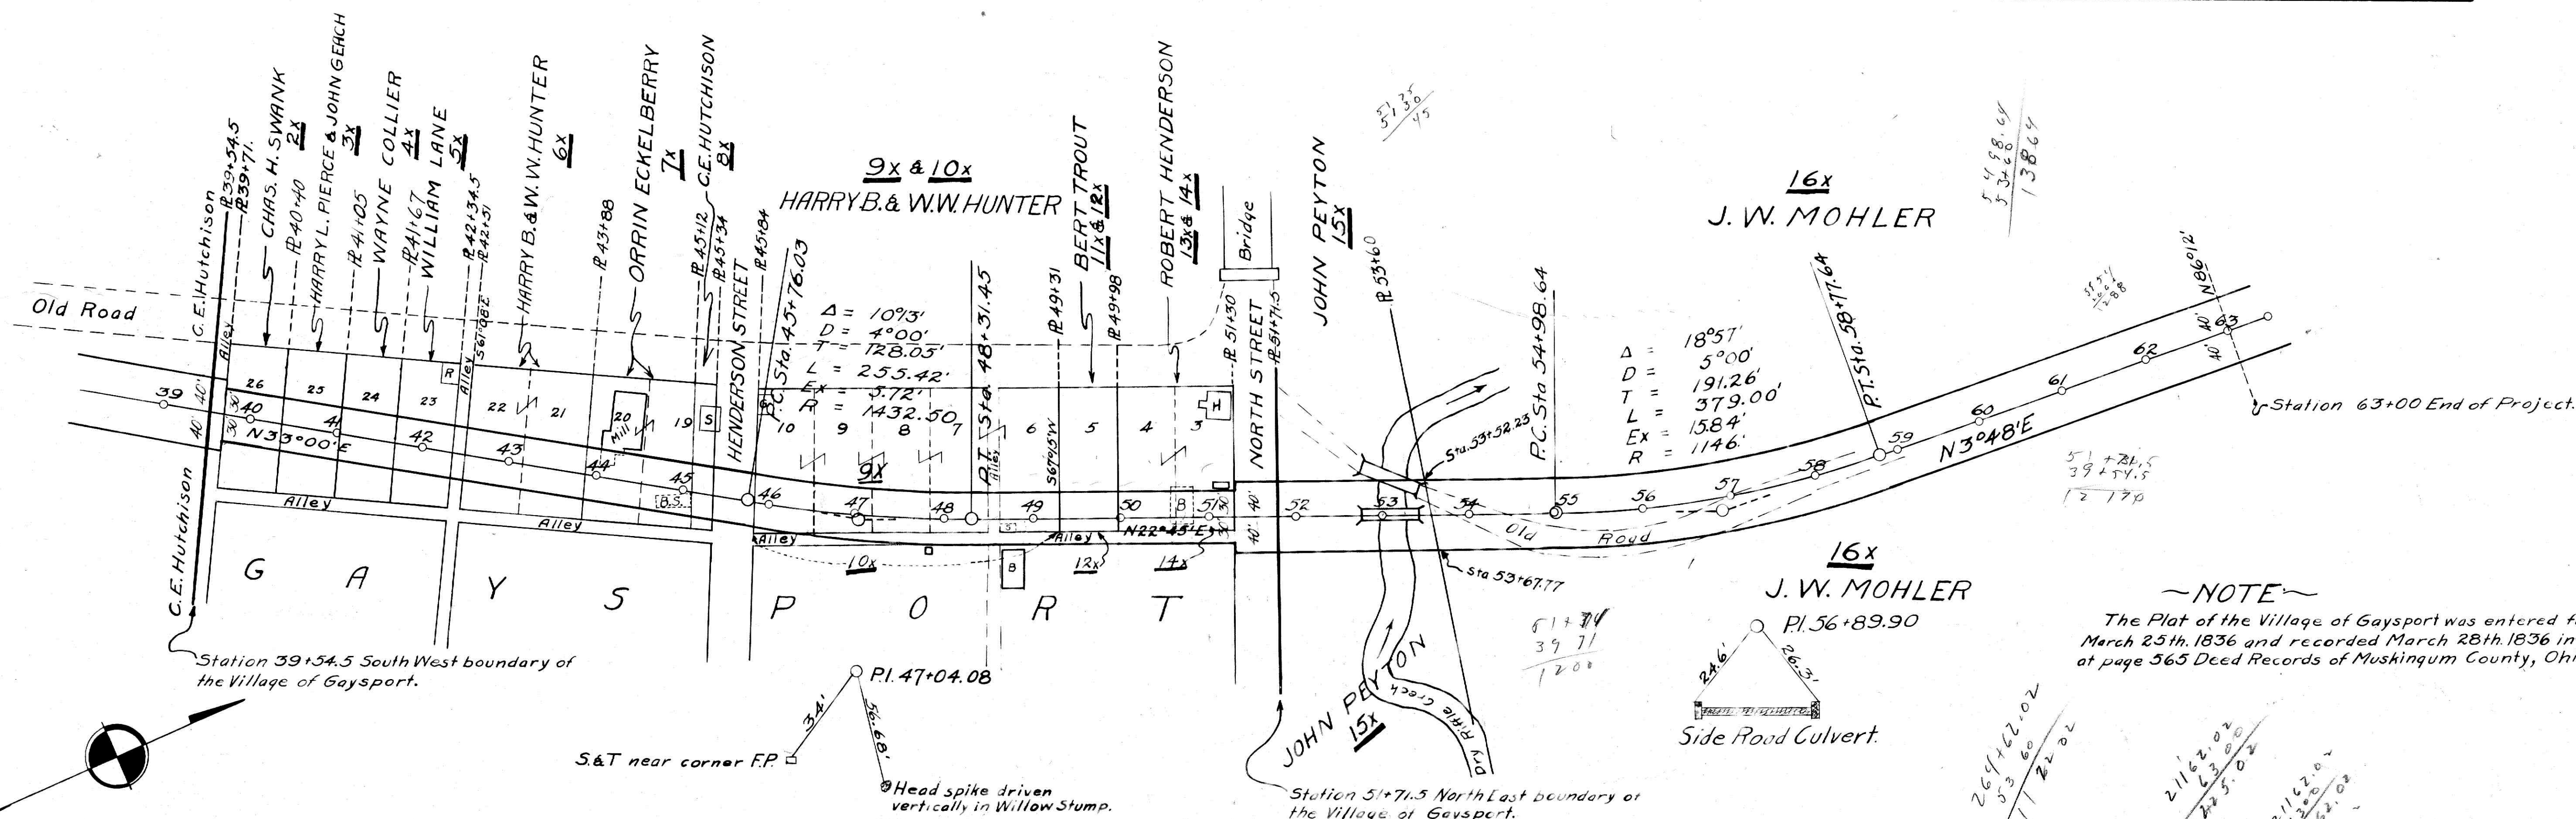


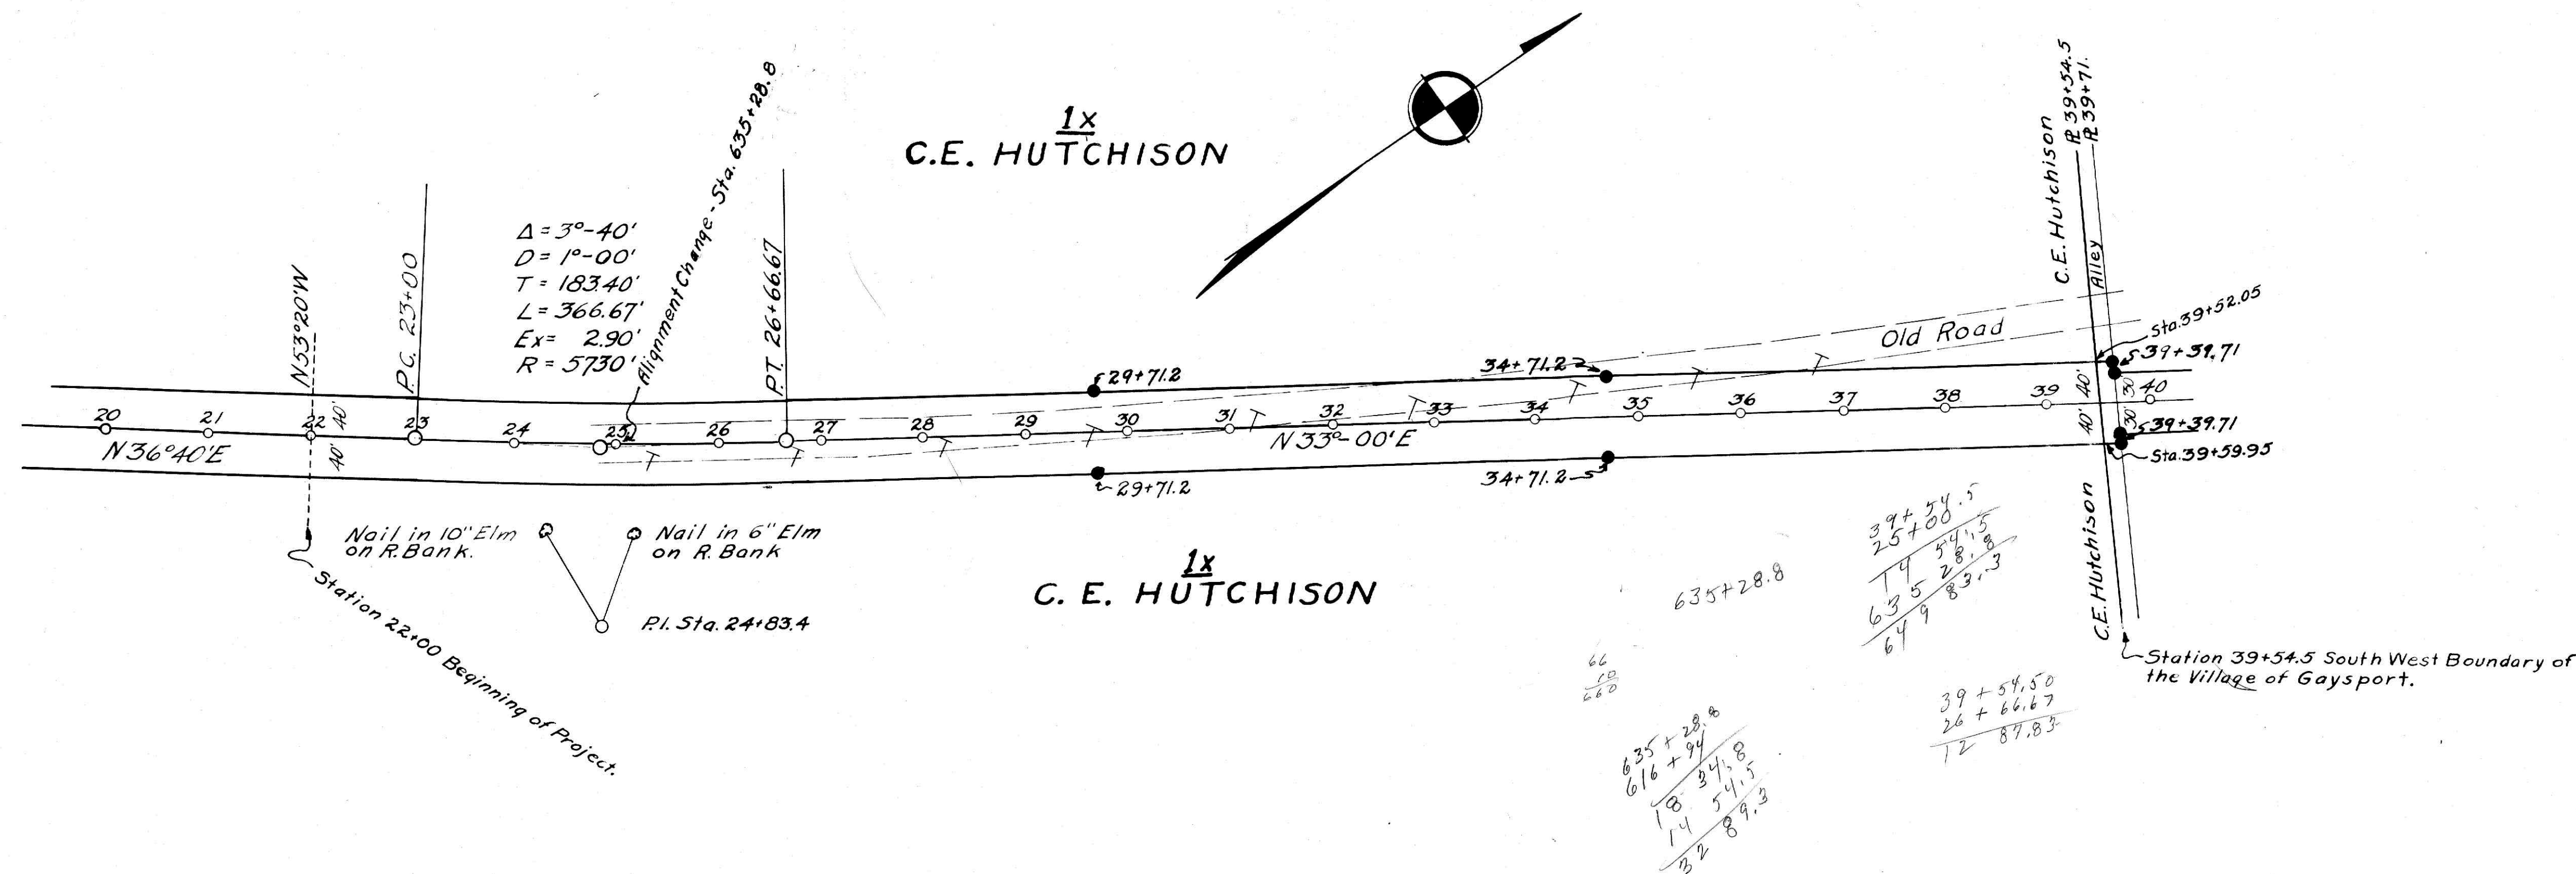

~NOTE~
The Plat of the Village of Gaysport was entered for record March 25th. 1836 and recorded March 28th. 1836 in Volume 'G' at page 565 Deed Records of Muskingum County, Ohio.