


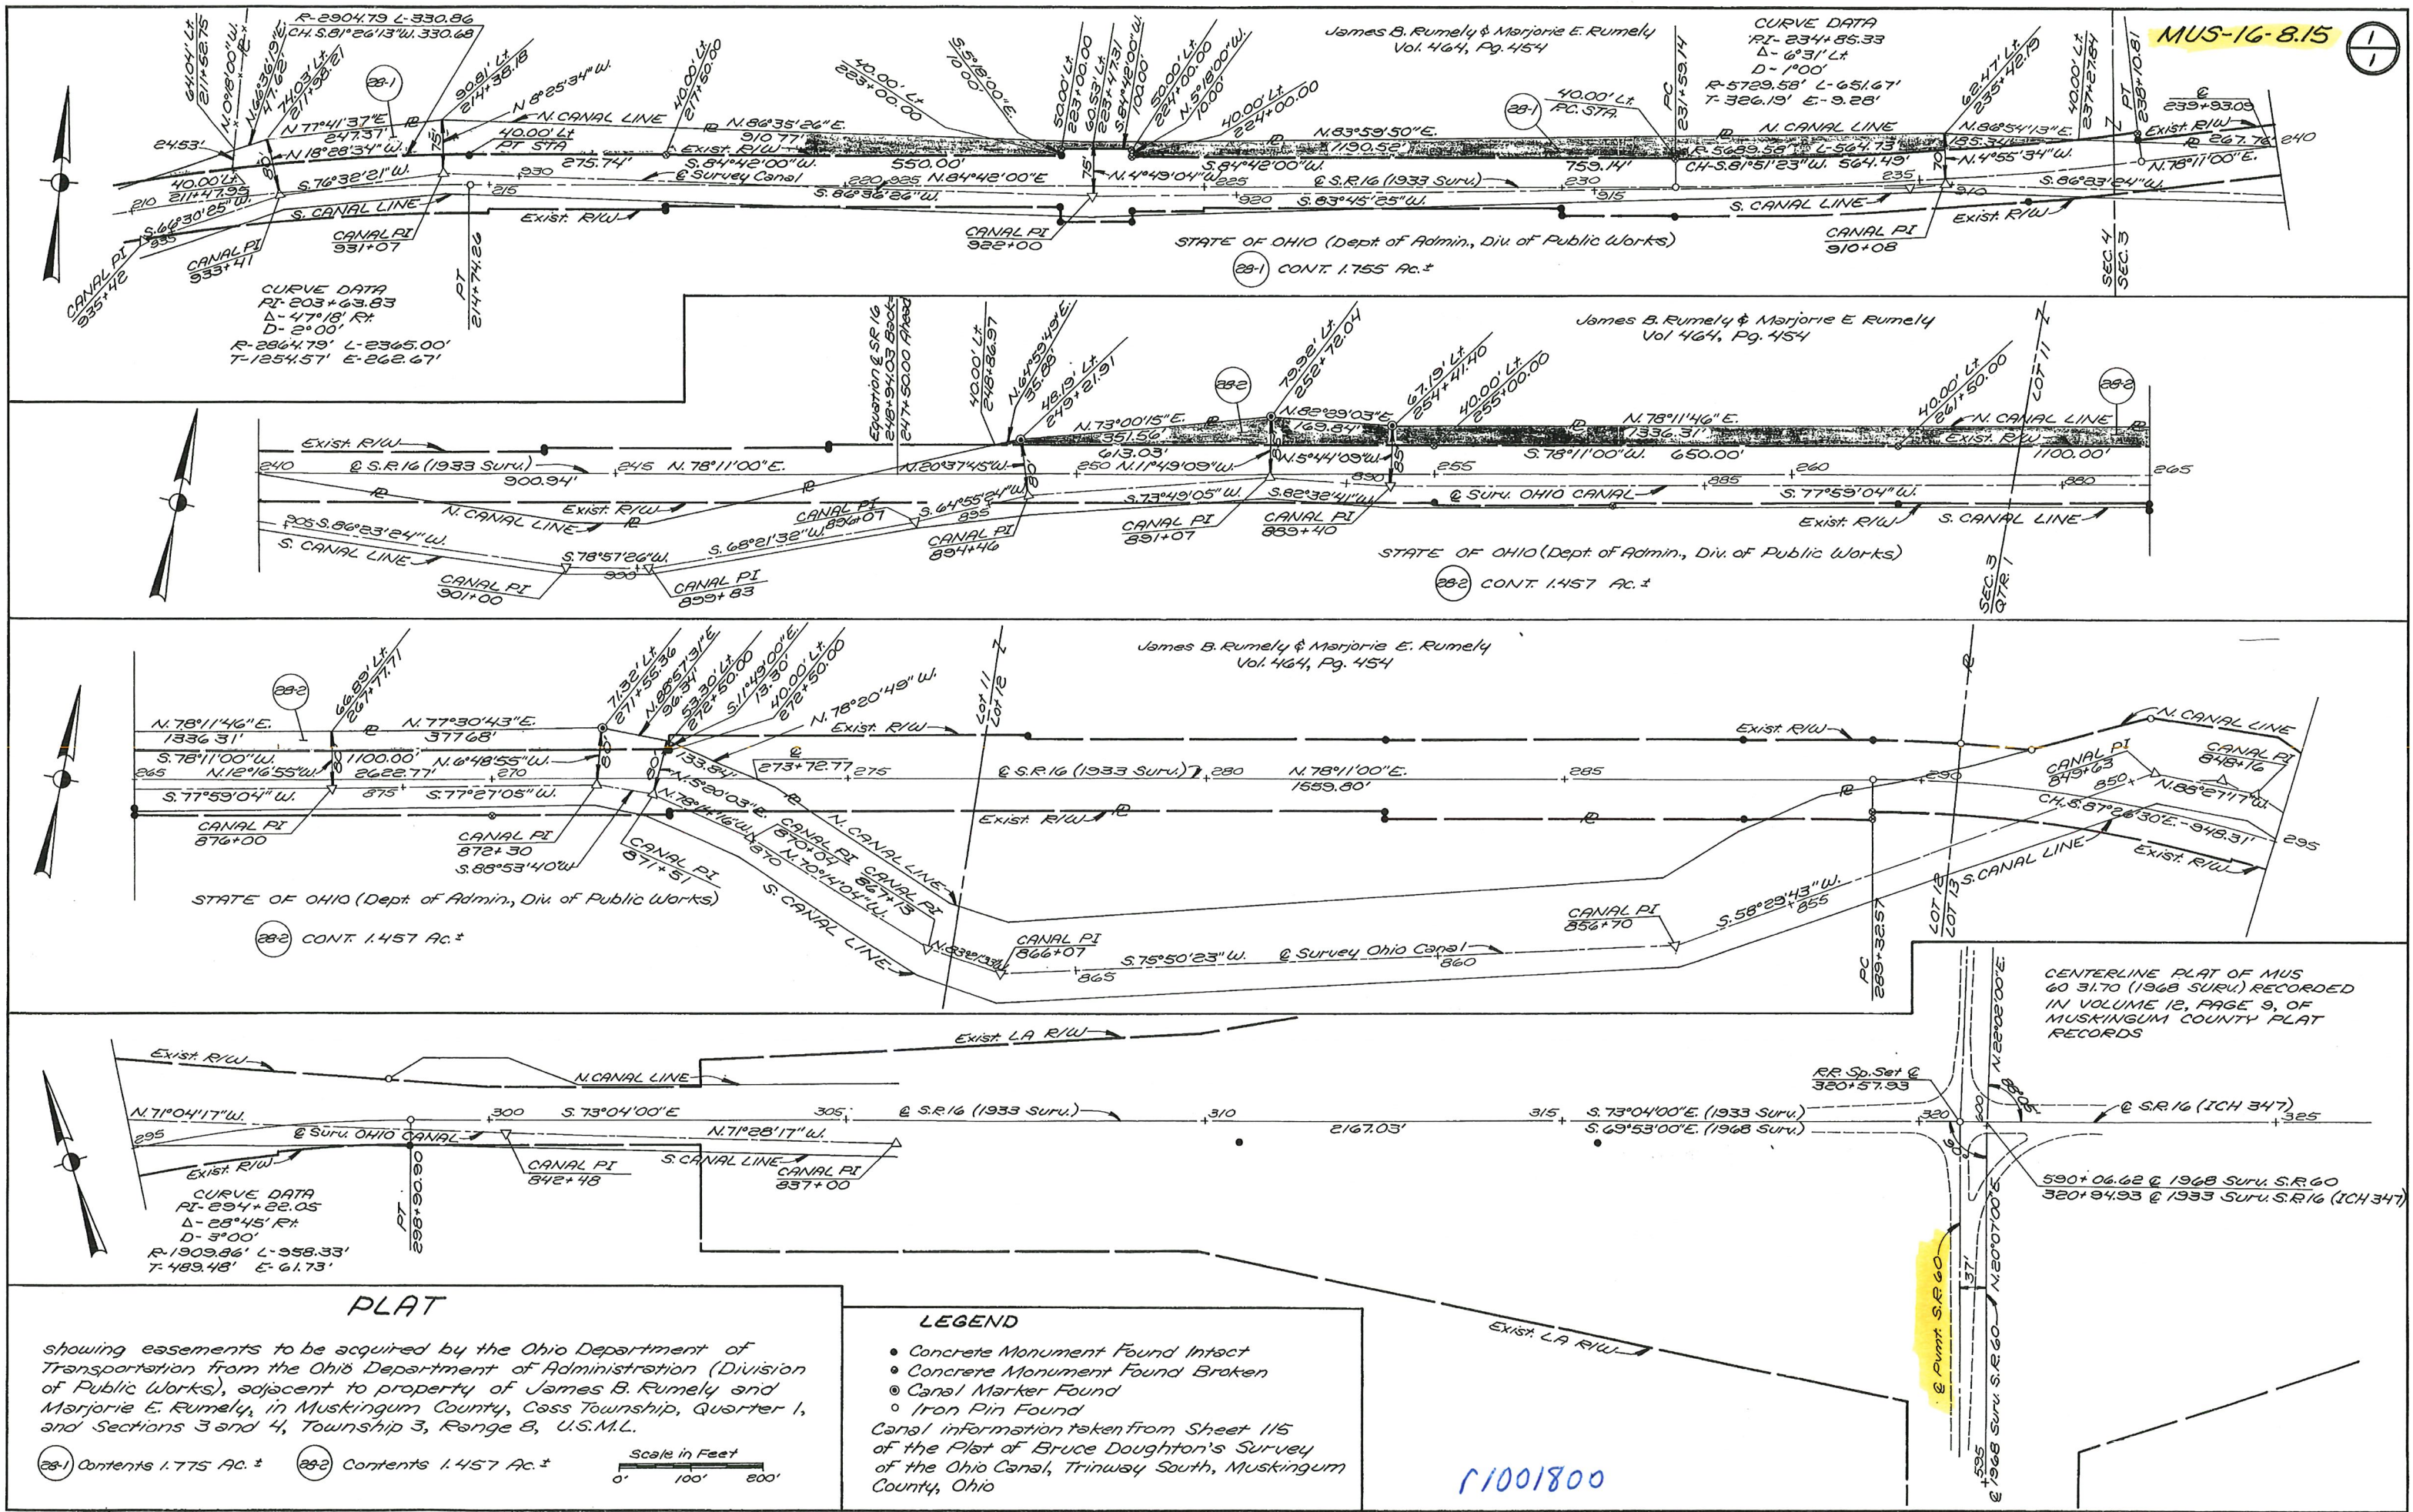

**PLAT**

showing easements to be acquired by the Ohio Department of Administration (Division of Public Works), adjacent to property of James B. Rumely and Marjorie E. Rumely, in Muskingum County, Cass Township, Quarter 1, and Sections 3 and 4, Township 3, Range 8, U.S.M.L.

28-1 Contents 1.775 Ac. ±      28-2 Contents 1.457 Ac. ±

Scale in Feet  
0' 100' 200'

**LEGEND**

- Concrete Monument Found Intact
- Concrete Monument Found Broken
- Canal Marker Found
- Iron Pin Found

Canal information taken from Sheet 115 of the Plat of Bruce Doughton's Survey of the Ohio Canal, Trinway South, Muskingum County, Ohio

CENTERLINE PLAT OF MUS 60 31.70 (1968 SURV.) RECORDED IN VOLUME 12, PAGE 9, OF MUSKINGUM COUNTY PLAT RECORDS

RR Sp. Set @ 320+57.93

@ S.R. 16 (ICH 347)

590+06.62 @ 1968 SURV. S.R. 60  
320+94.93 @ 1933 SURV. S.R. 16 (ICH 347)

EXIST. LA R/W

1/1001800