


FED. RD. DIVISION	STATE	PROJECT
2	OHIO	

MUSKINGUM COUNTY
MUS - 60 - 31.70

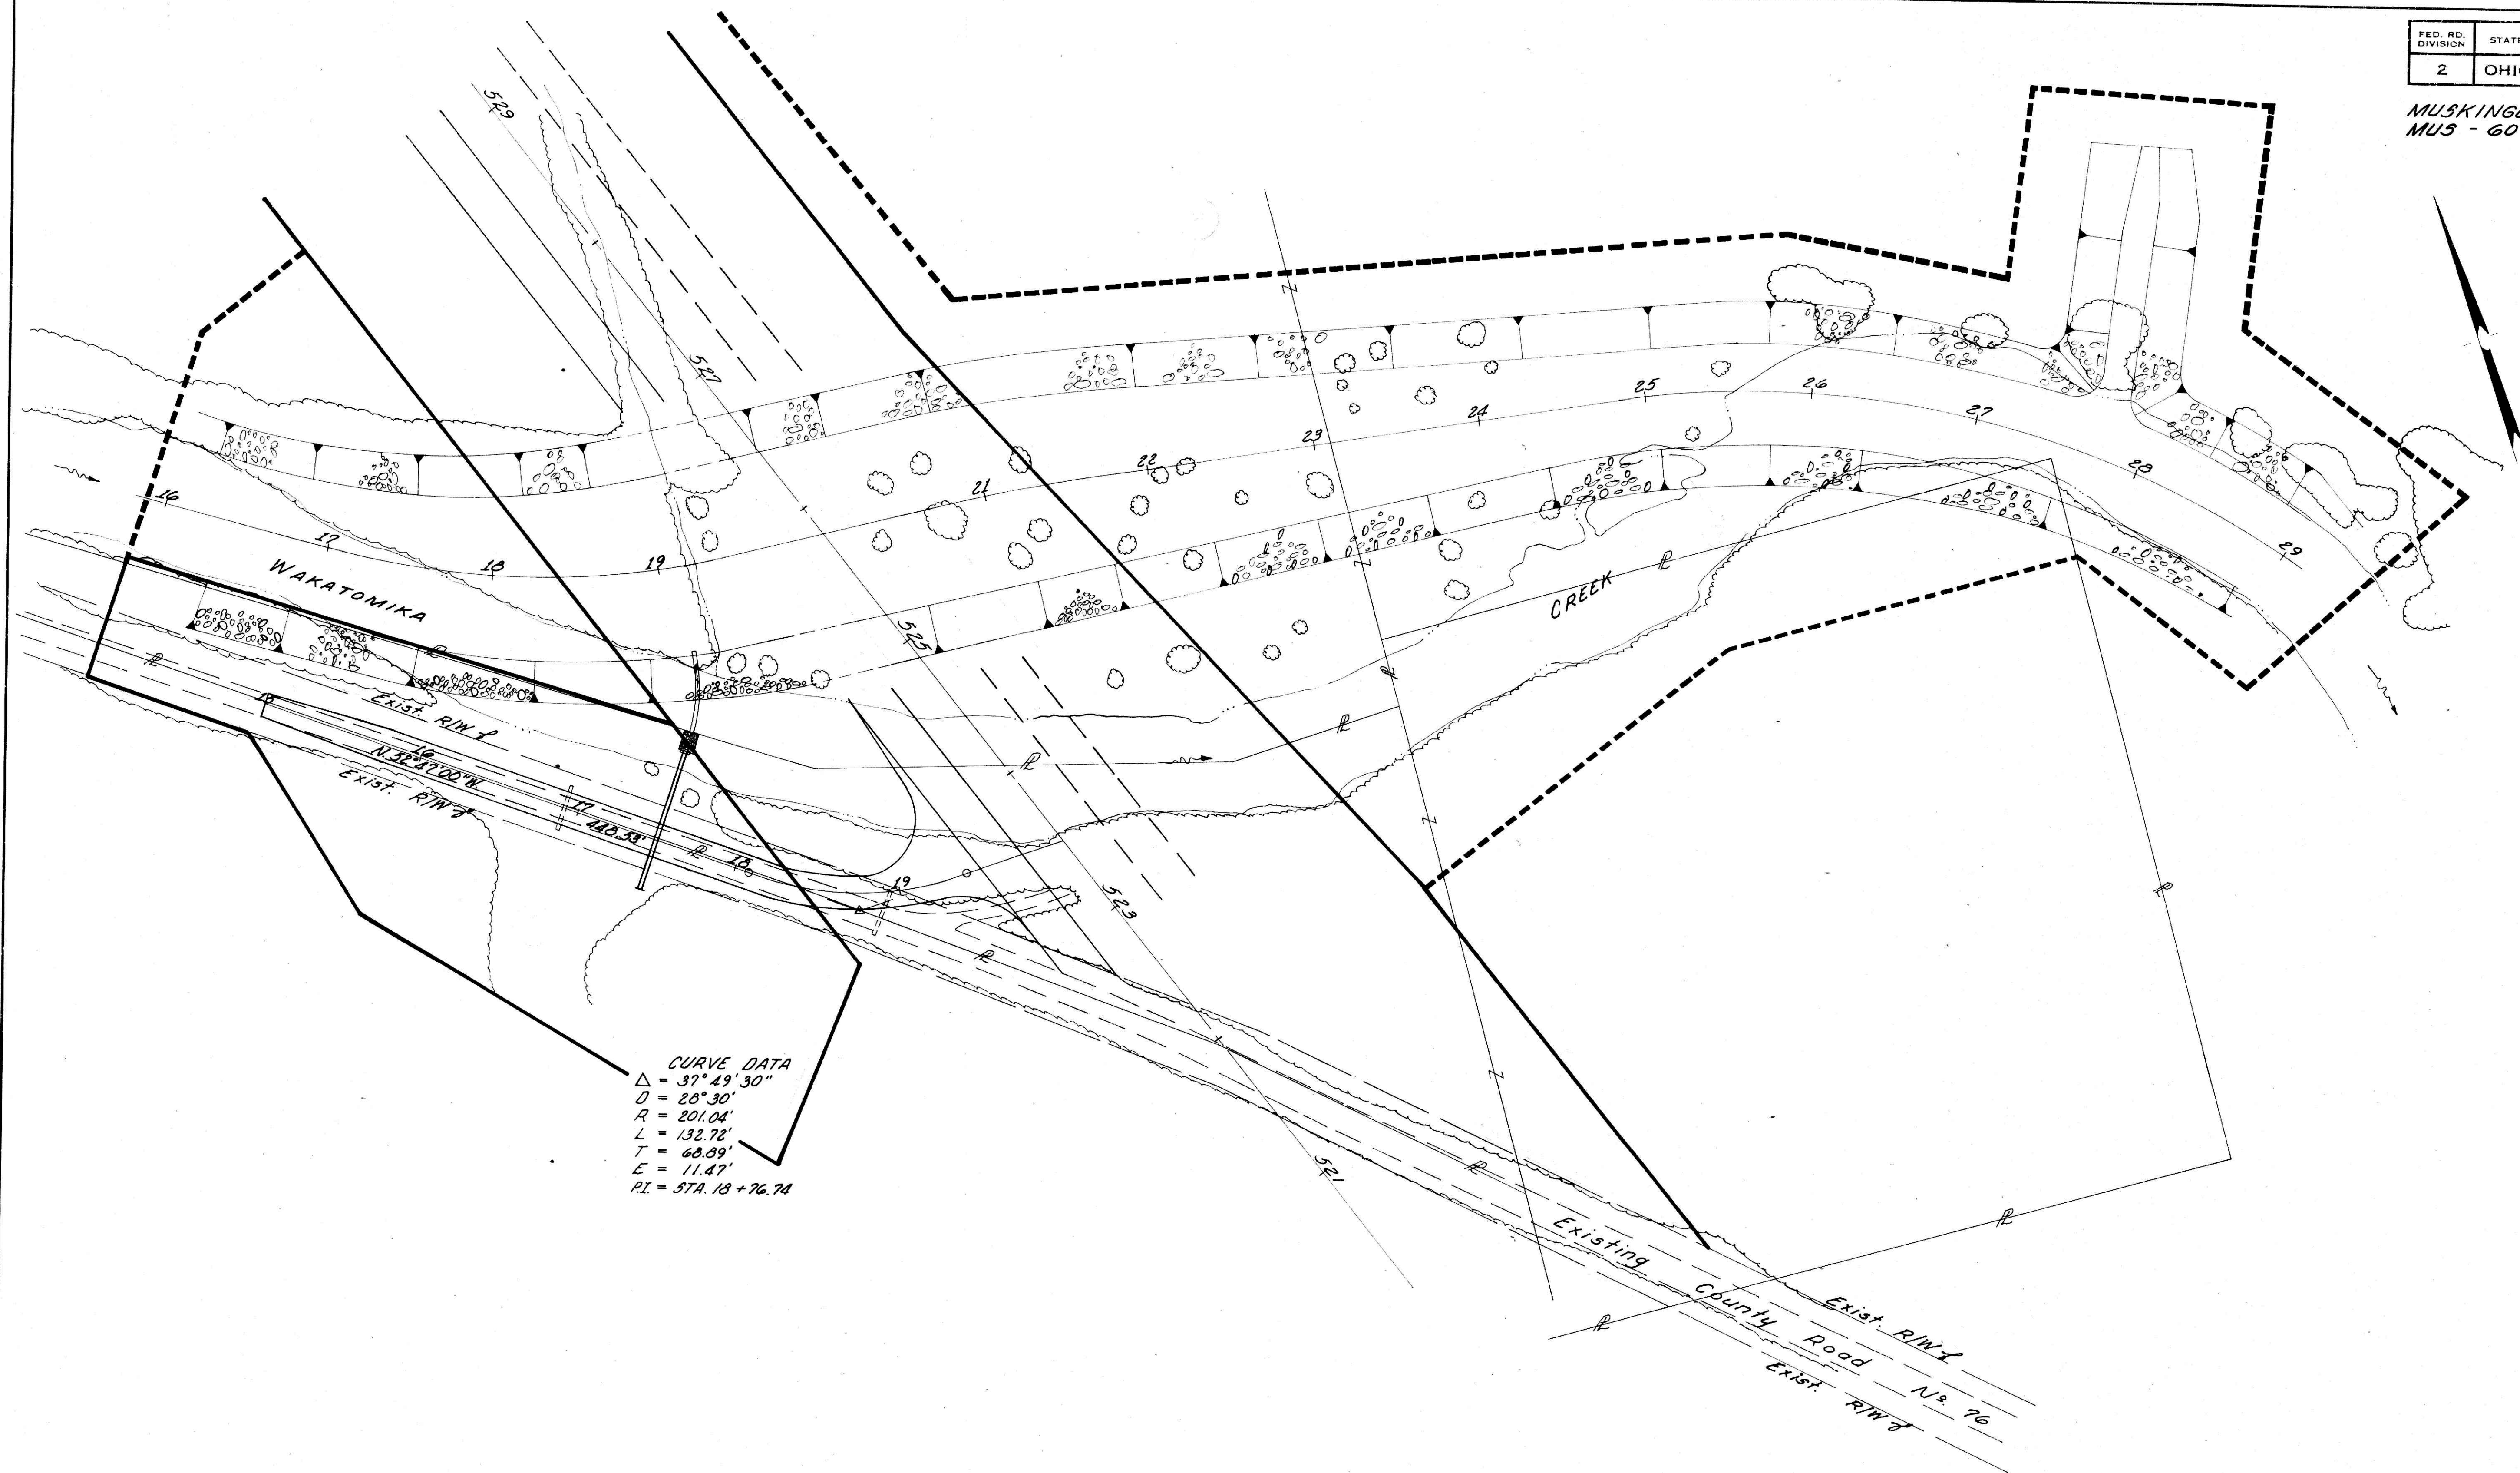

CURVE DATA
 $\Delta = 37^{\circ}49'30''$
 $D = 28^{\circ}30'$
 $R = 201.04'$
 $L = 132.72'$
 $T = 68.89'$
 $E = 11.47'$
 $PI = STA. 18 + 76.74$

REF. N°	STATION TO STATION	SIDE	603	602	601	202
			18"	CONCRETE	DUMP ROCK EX. STRUCT.	
				MASONRY CHANN. PROT. REMOVED		
				L.F.	C.Y.	LUMP
1-D	17+50	LT.	74	0.6		
2-D	18+30 - 29+00 CHANN. LT.				1667	
3-D	18+30 - 29+00 CHANN. RT.				1667	
TOTALS			74	0.6	3334	

COMPLETION DATE		
REV.	DATE	DESCRIPTION