

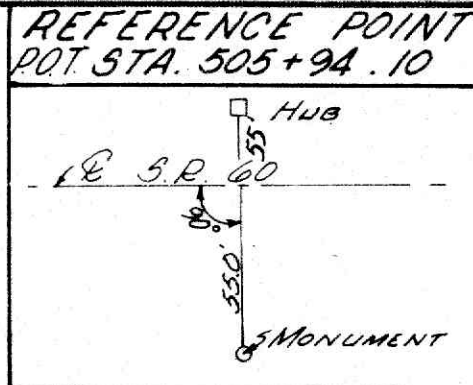
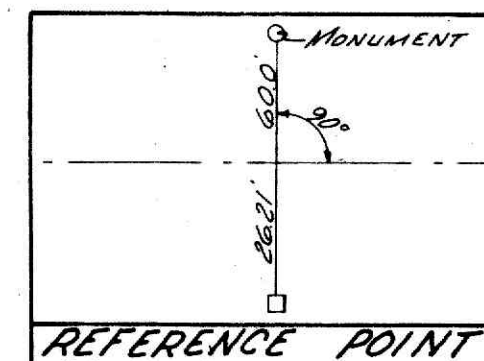


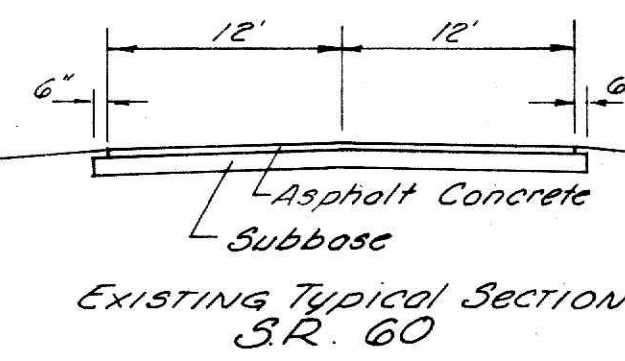

Note: All Elevations Based
on U.S.G.S. Datum

MUSKINGUM COUNTY
MUS - 60 - 31.70

FED. RD. DIVISION	STATE	PROJECT	
2	OHIO		

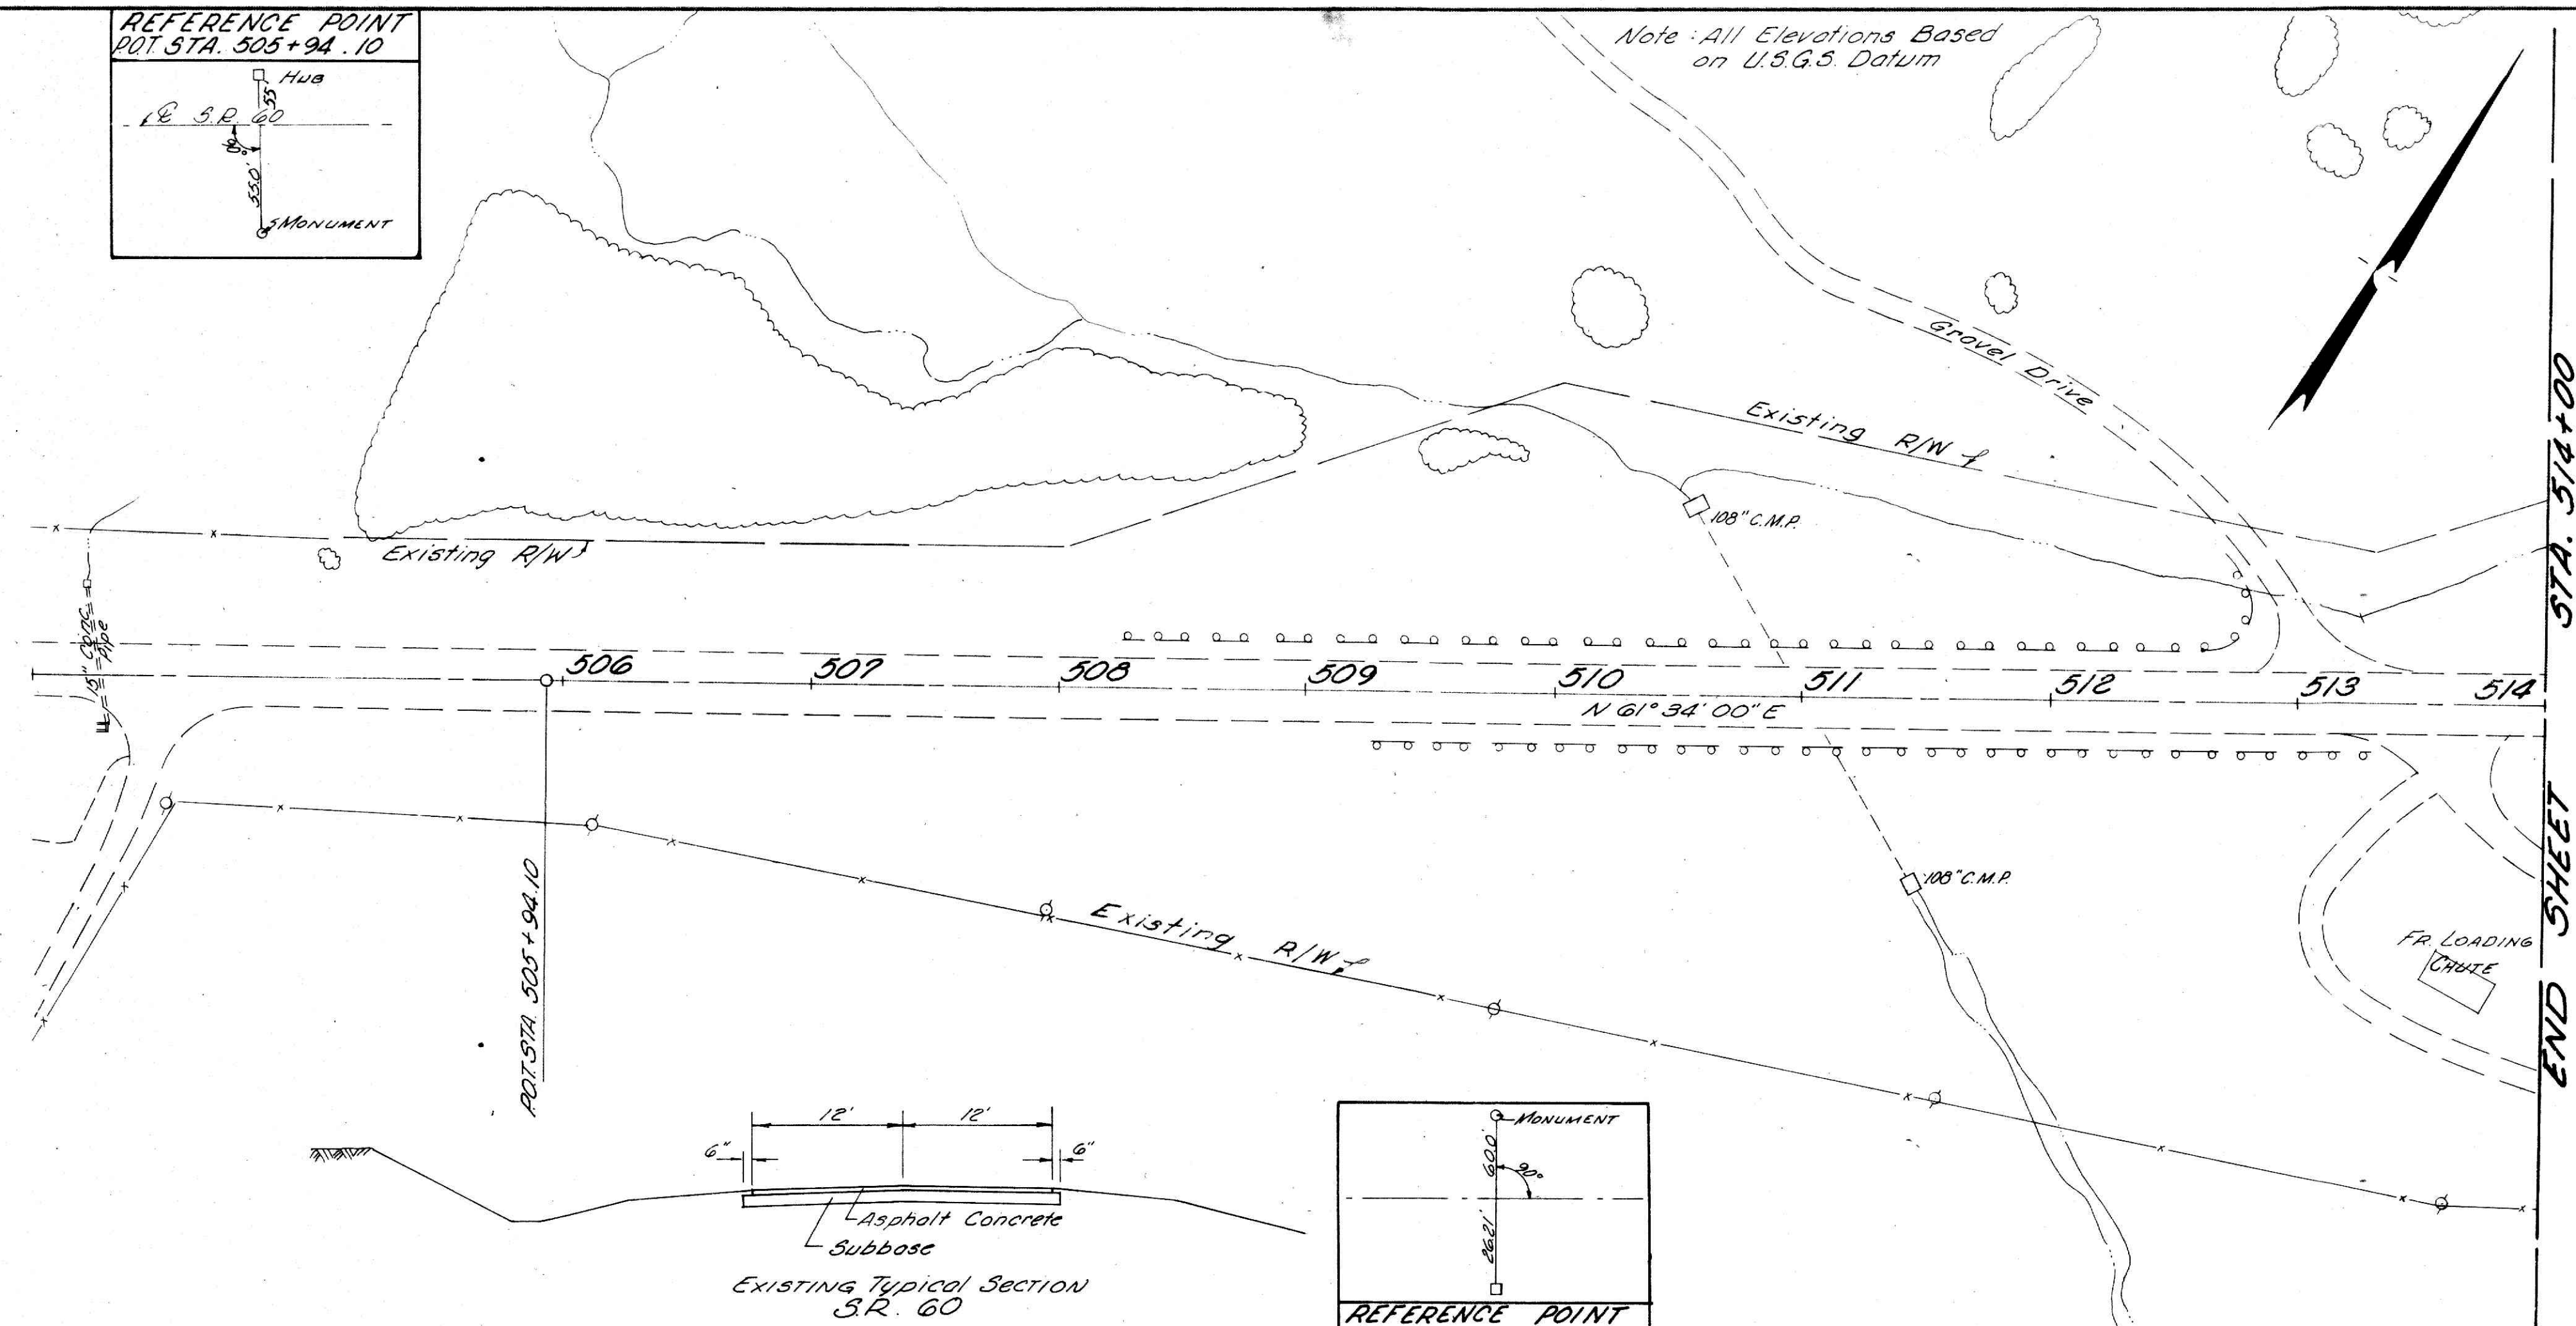

UTILITIES

Ohio Power Company 301 Cleveland Ave SW Canton, Ohio 44702	Village of Dresden Dresden, Ohio
PCC & ST L Railroad Pennsylvania Railroad	Ohio Fuel Gas Company 99 N Front Street Columbus, Ohio 43215
Ohio Bell Telephone Co 840 Orchard Street Zanesville, Ohio	Columbus & Southern Ohio Electric Co 215 N Front Street Columbus, Ohio 43215

EXISTING PROFILE

Station markers along the profile line:

- 506.0
- 506.5
- 508.2
- 508.5
- 509.6
- 509.8
- 510.2
- 510.5
- 511.1
- 511.5
- 512.1
- 512.5
- 513.0
- 513.5
- 513.8
- 514.0

Elevation markers on the left:

- 770
- 780
- 790
- 800

Elevation markers on the right:

- 770
- 780
- 790
- 800

[illegible]

PLAN AND PROFILE ~ STA. 504+00 TO STA 514+00

PLAN AND PROFILE ~ STA 504+00 TO STA 514+00