


LEGEND

- Conc. Sidewalk Removal
- Conc. Drive Removal
- Proposed Conc. Sidewalk

MUSKINGUM COUNTY
MUS-60-31.70

FED. RD. DIVISION	STATE	PROJECT	
2	OHIO		

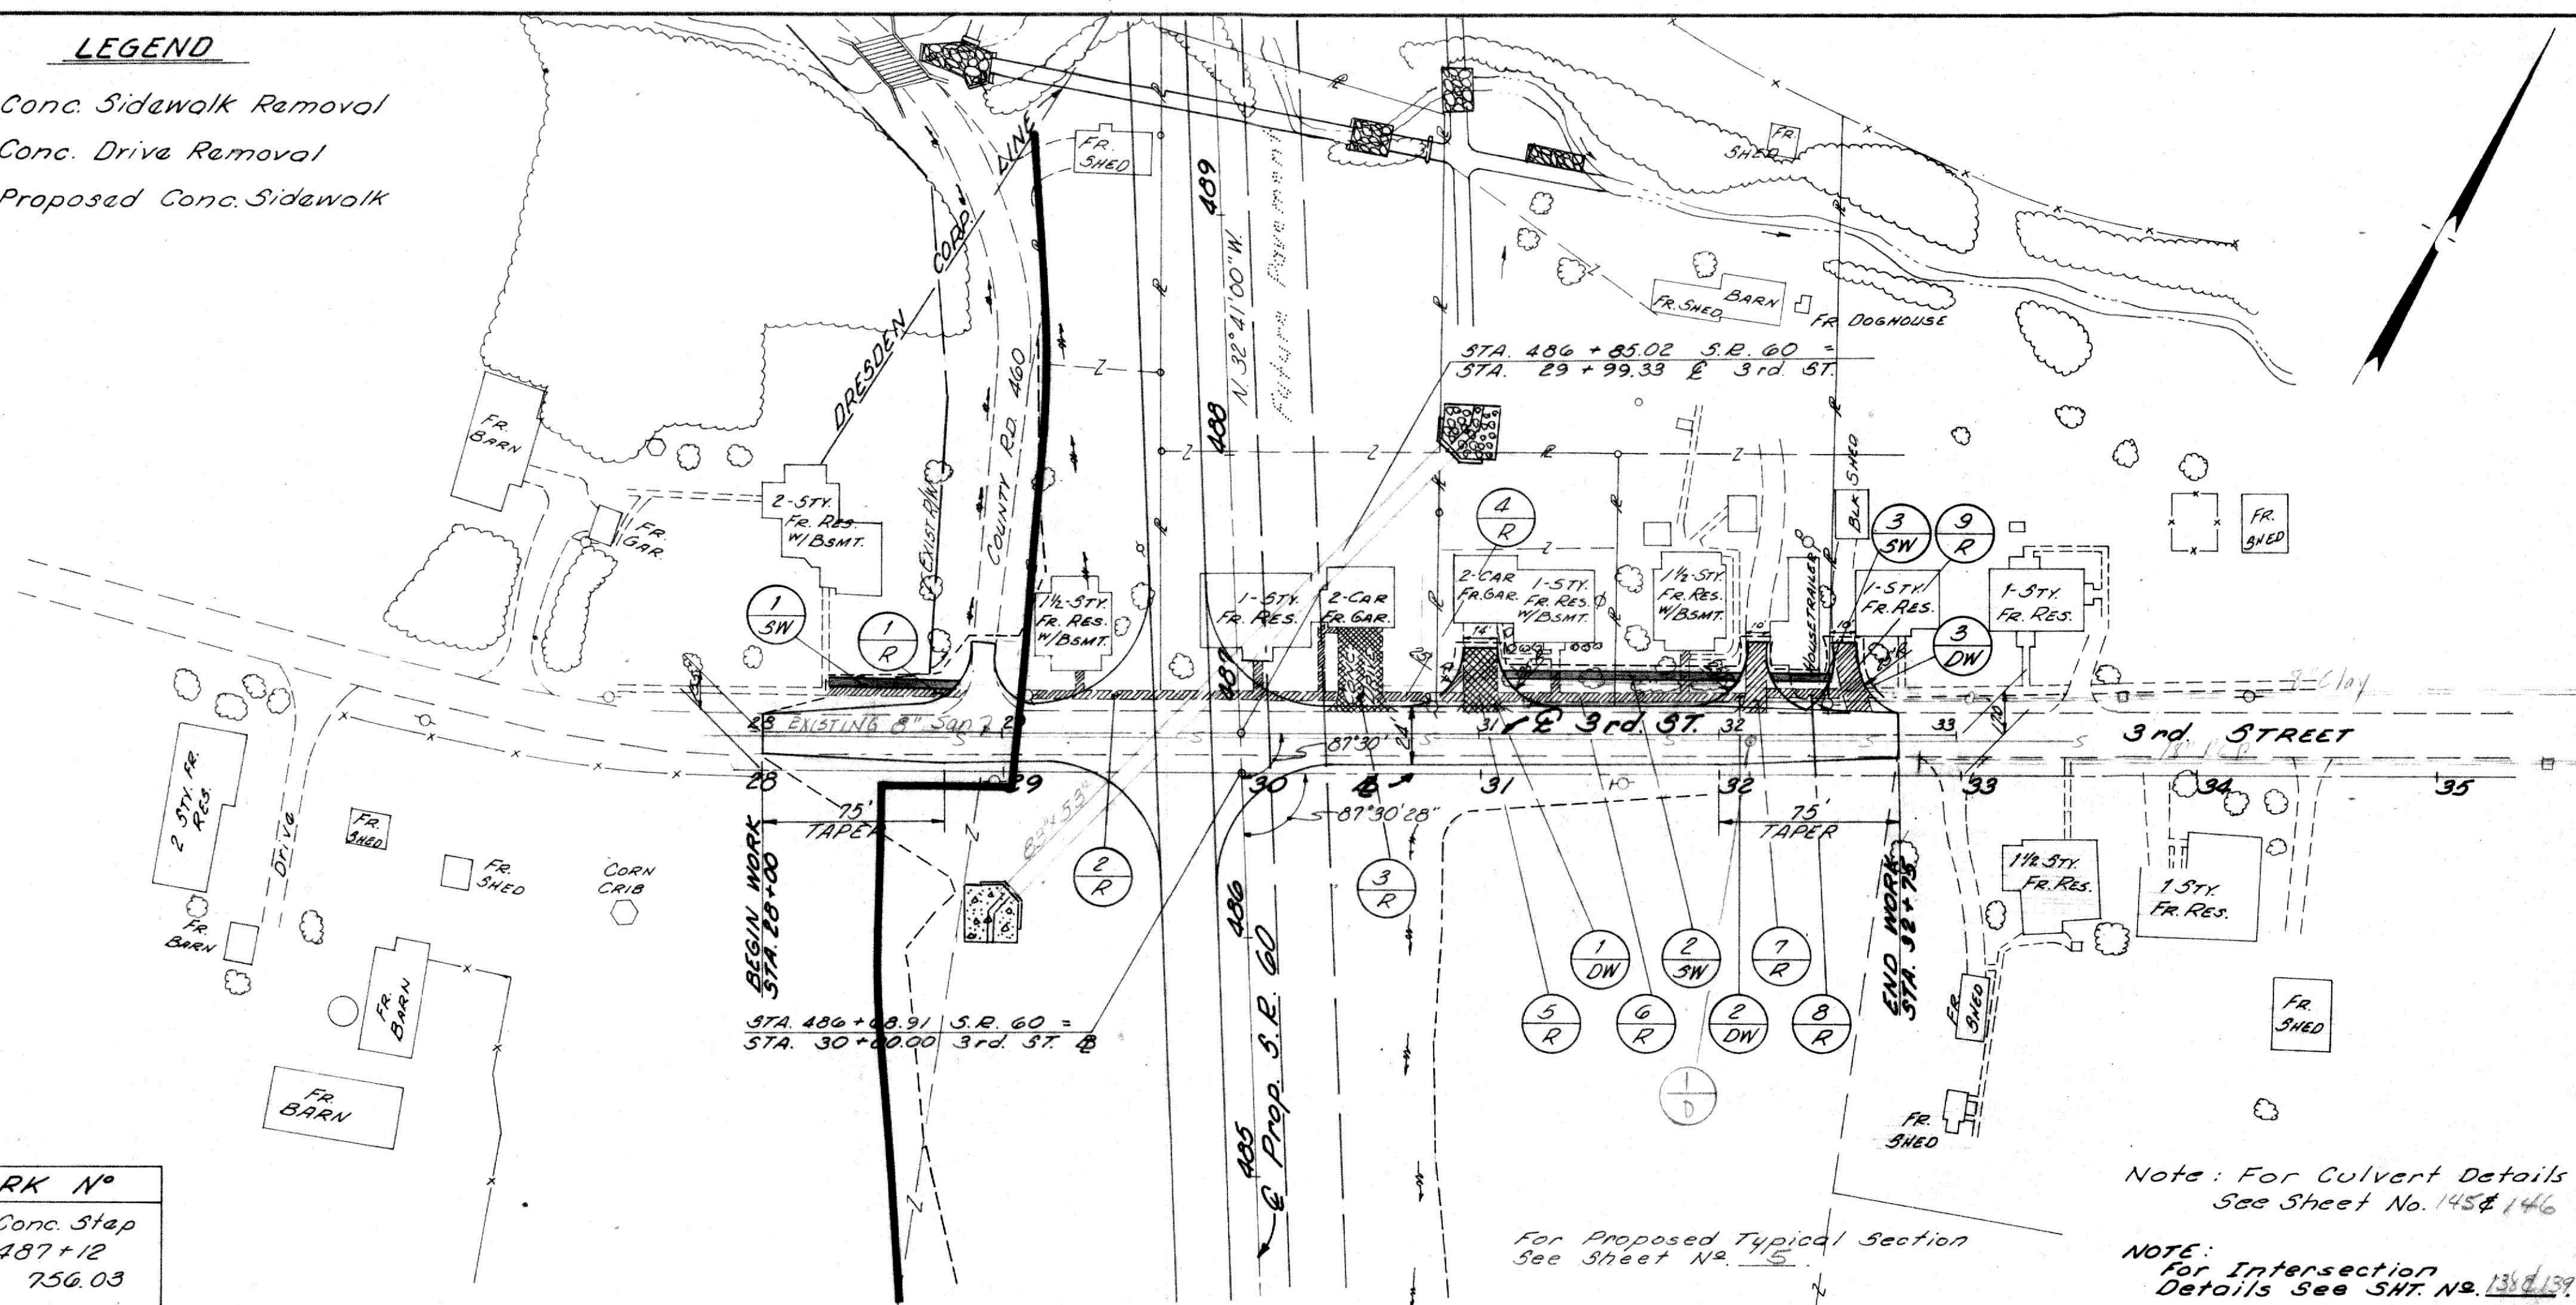


BENCH MARK N°
" in S.E. Cor. Conc. Stop
65' Lt. of Sta. 487+12
Elev. 756.03

For Proposed Typical Section
See Sheet No. 145

Note: For Culvert Details
See Sheet No. 145 & 146

NOTE: For Intersection
Details See SHT. No. 138 & 139

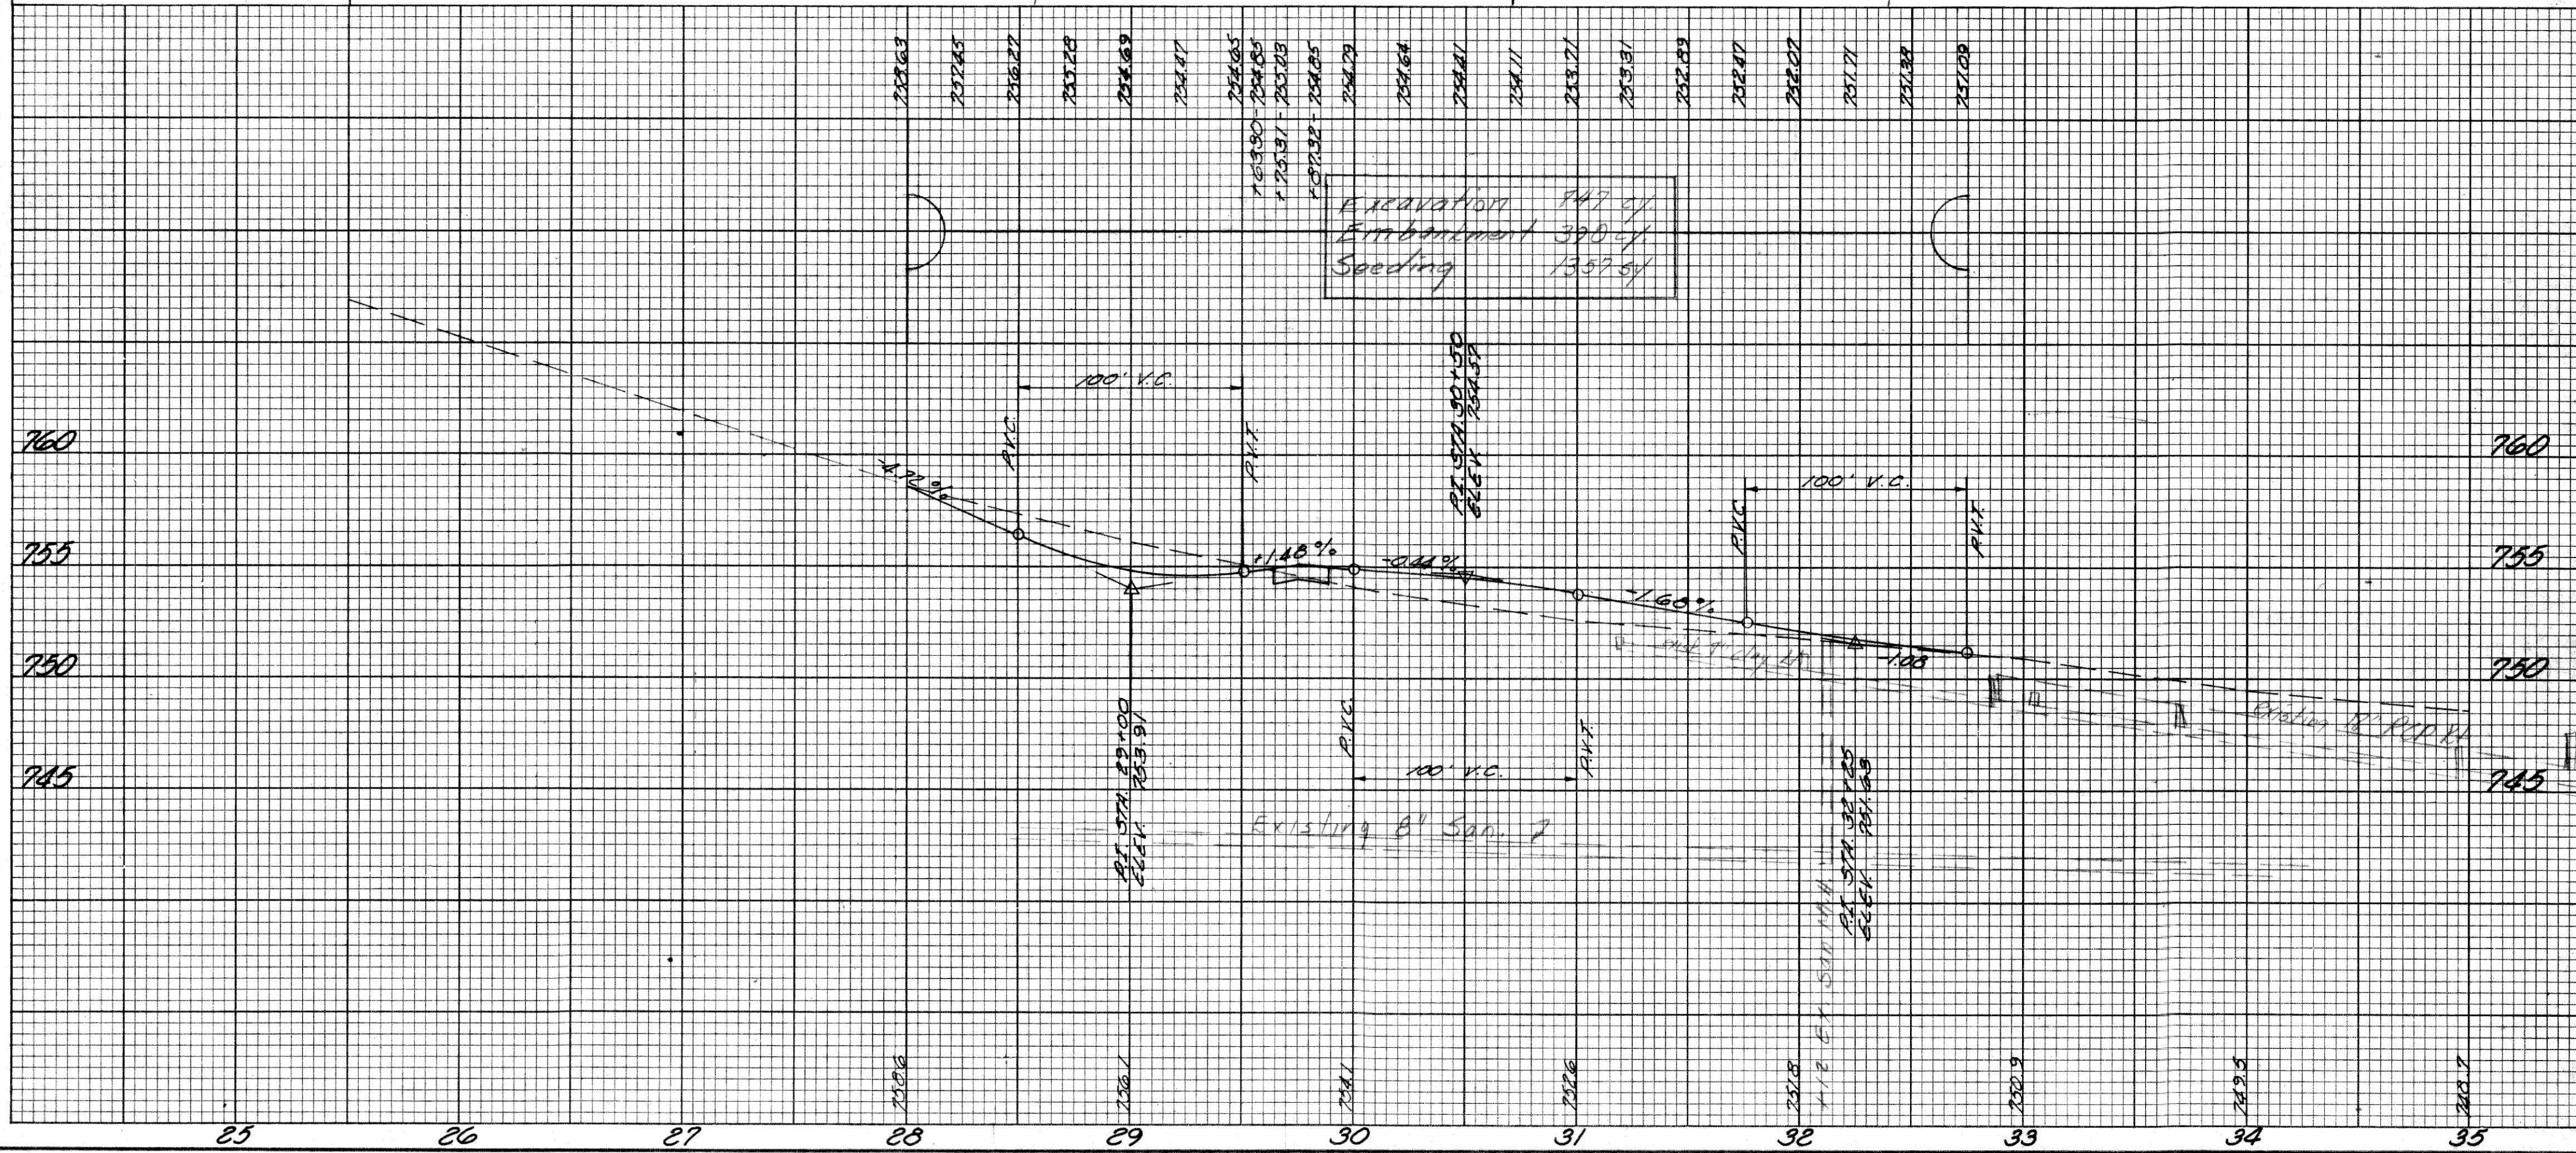

ESTIMATED QUANTITIES

REF. NO.	STATION TO STATION	SIDE	608 4" Conc. Walk S.F.	202 Existing Removal S.F.	202 Existing Removal S.F.	404 Asphalt Conc. S.F.	304 Base 5" C.Y.	604 Ad. 1/2 Grade Each
1-5W	28+28 ~ 28+77	Lt.	196					
2-5W	31+11 ~ 32+07	Lt.	384					
3-5W	32+24 ~ 32+47	Lt.	92					
1-R	28+28 ~ 28+83	Lt.		165				
2-R	29+00 ~ 30+41	Lt.		609				
3-R	30+41 ~ 30+60	Lt.		72				
4-R	30+60 ~ 30+94	Lt.		102				
5-R	30+94 ~ 31+09	Lt.		45				
6-R	31+09 ~ 32+12	Lt.		381				
7-R	32+12 ~ 32+22	Lt.		22				
8-R	32+22 ~ 32+51	Lt.		87				
9-R		Lt.		28				
1-DW	31+01	Lt.				4	10	
2-DW	32+16	Lt.				3	8	
3-DW	32+52	Lt.				3	8	
1-D	32+12	Rt.						1
TOTALS			672	1344	167	10	26	1

STA. 28+00 to STA. 33+00 ~ 3rd STREET
STA. 30+00 to STA. 35+00 ~ 3rd STREET