


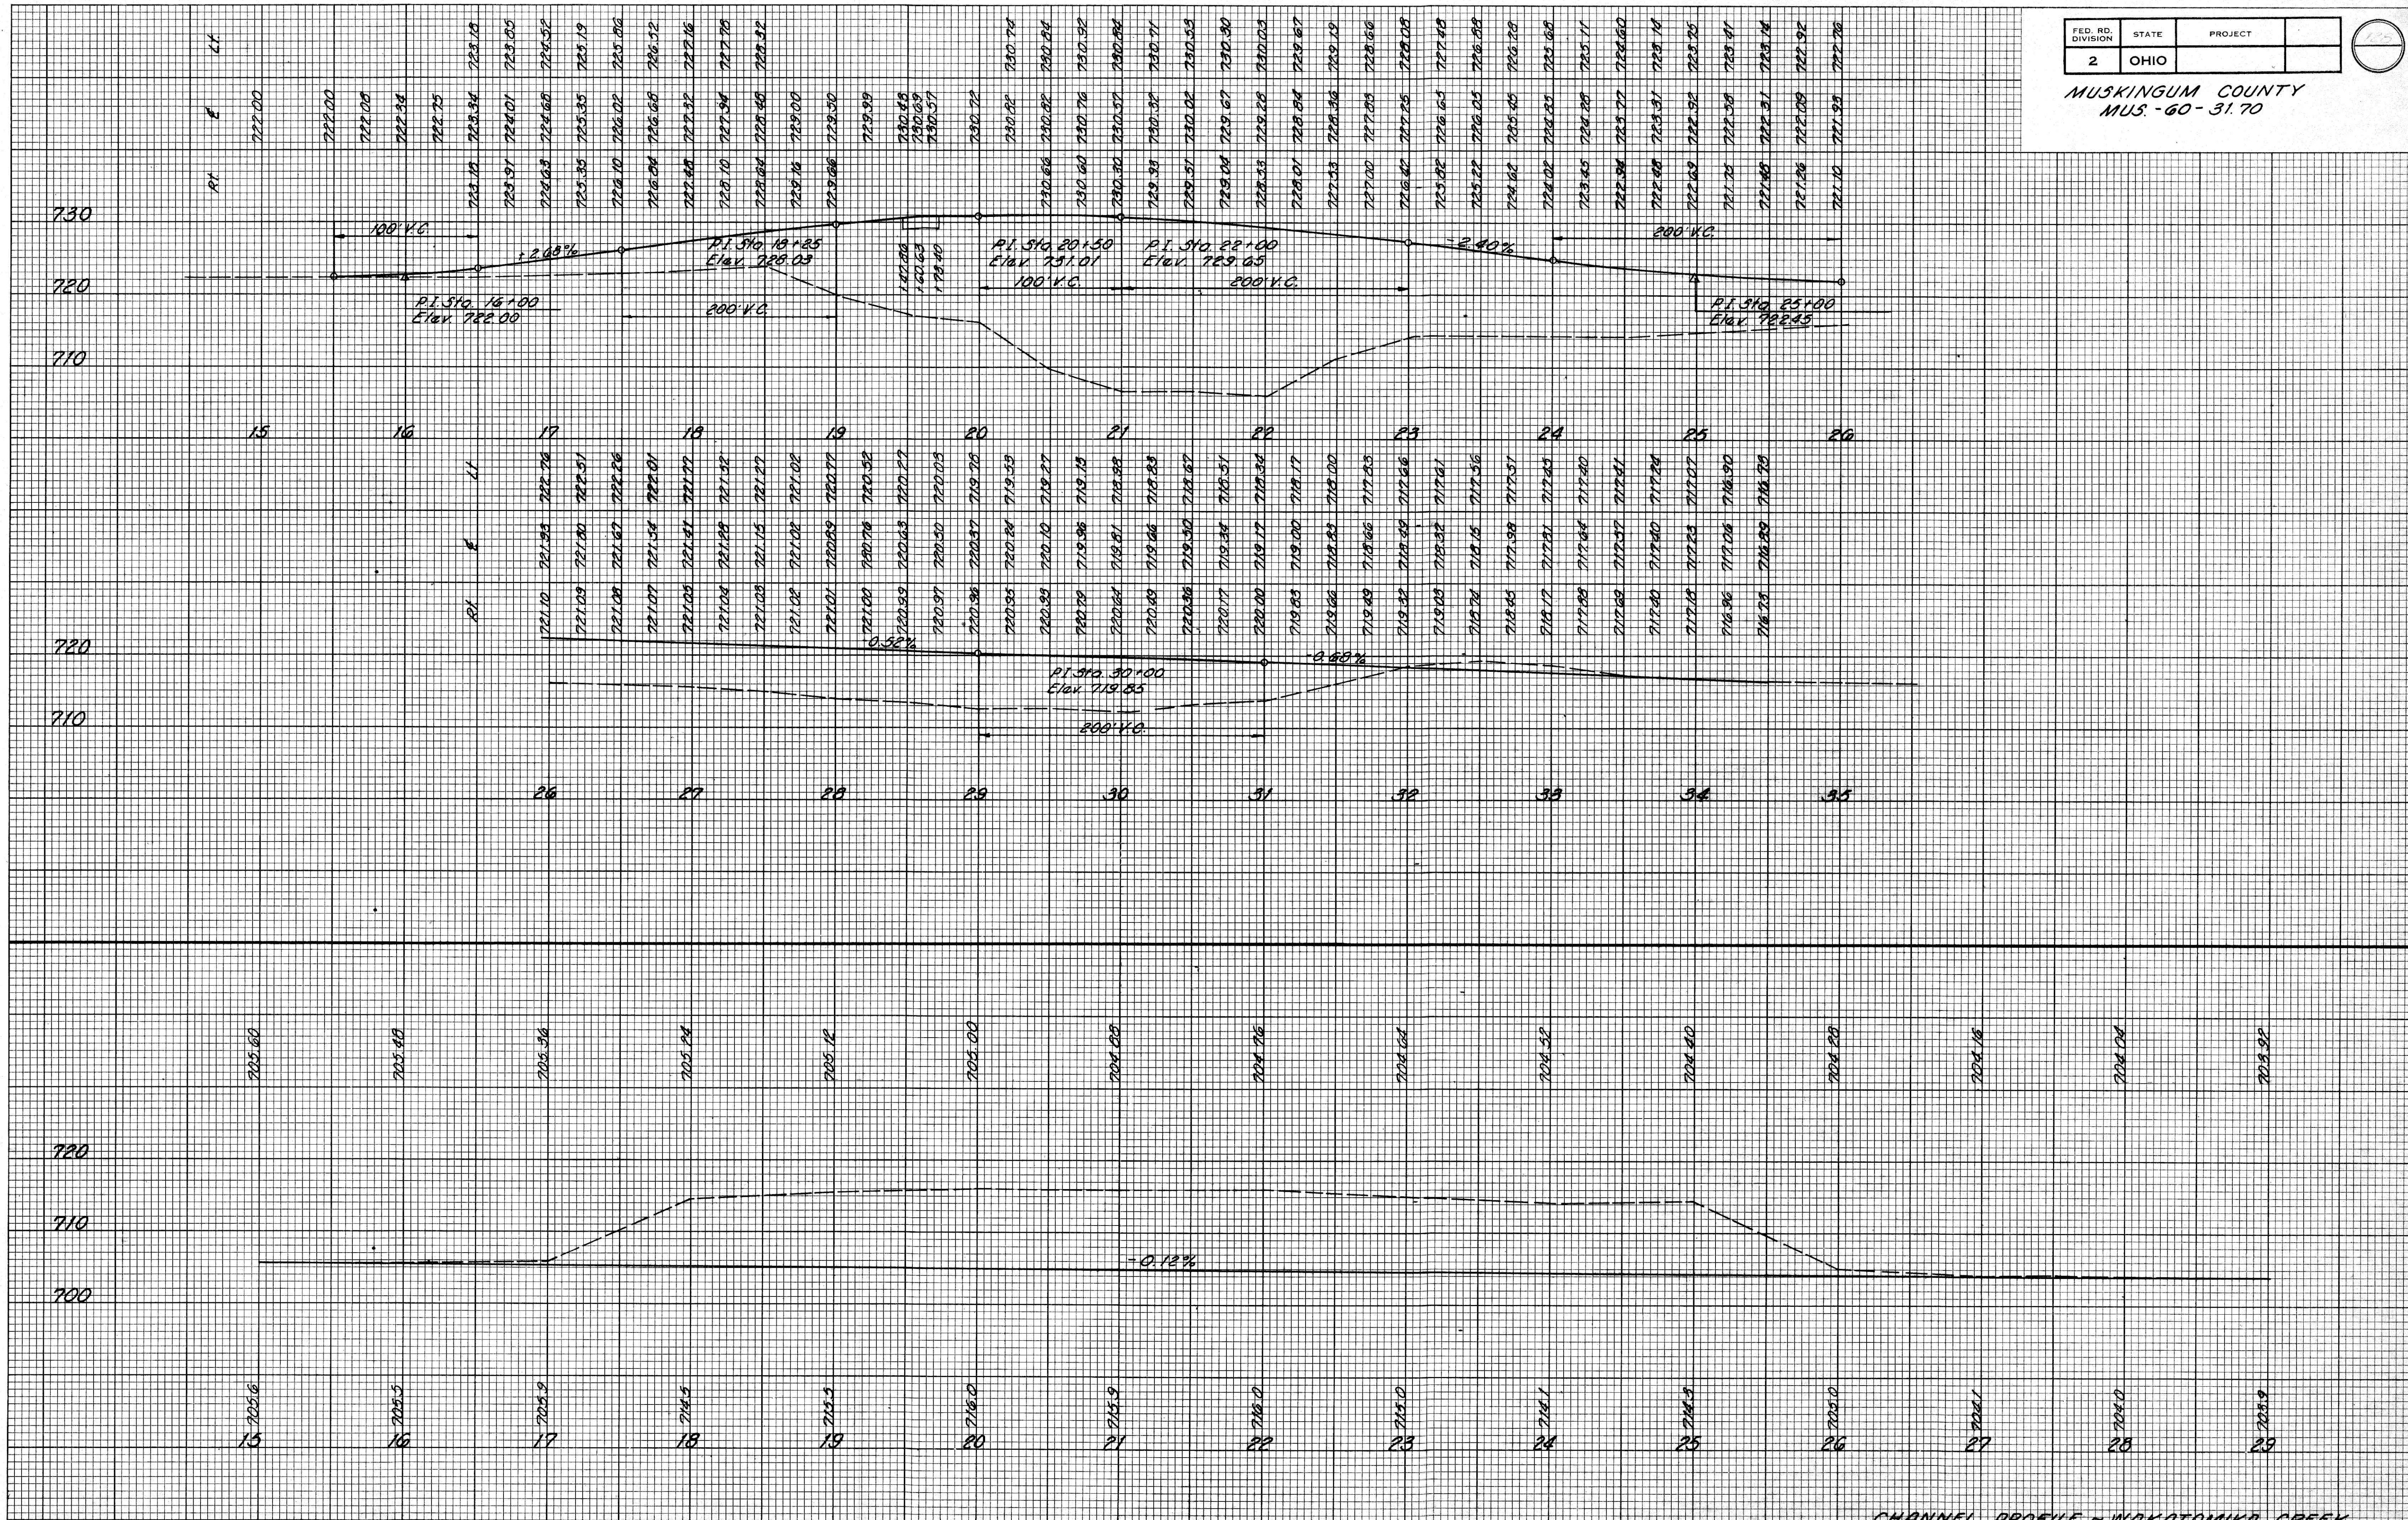

CHANNEL PROFILE - WAKATOMIKA CREEK
COUNTY ROAD 76 PROFILE STA 15+00 TO STA 35+00
COUNTY ROAD 76 PROFILE STA 15+00 TO STA 35+00