



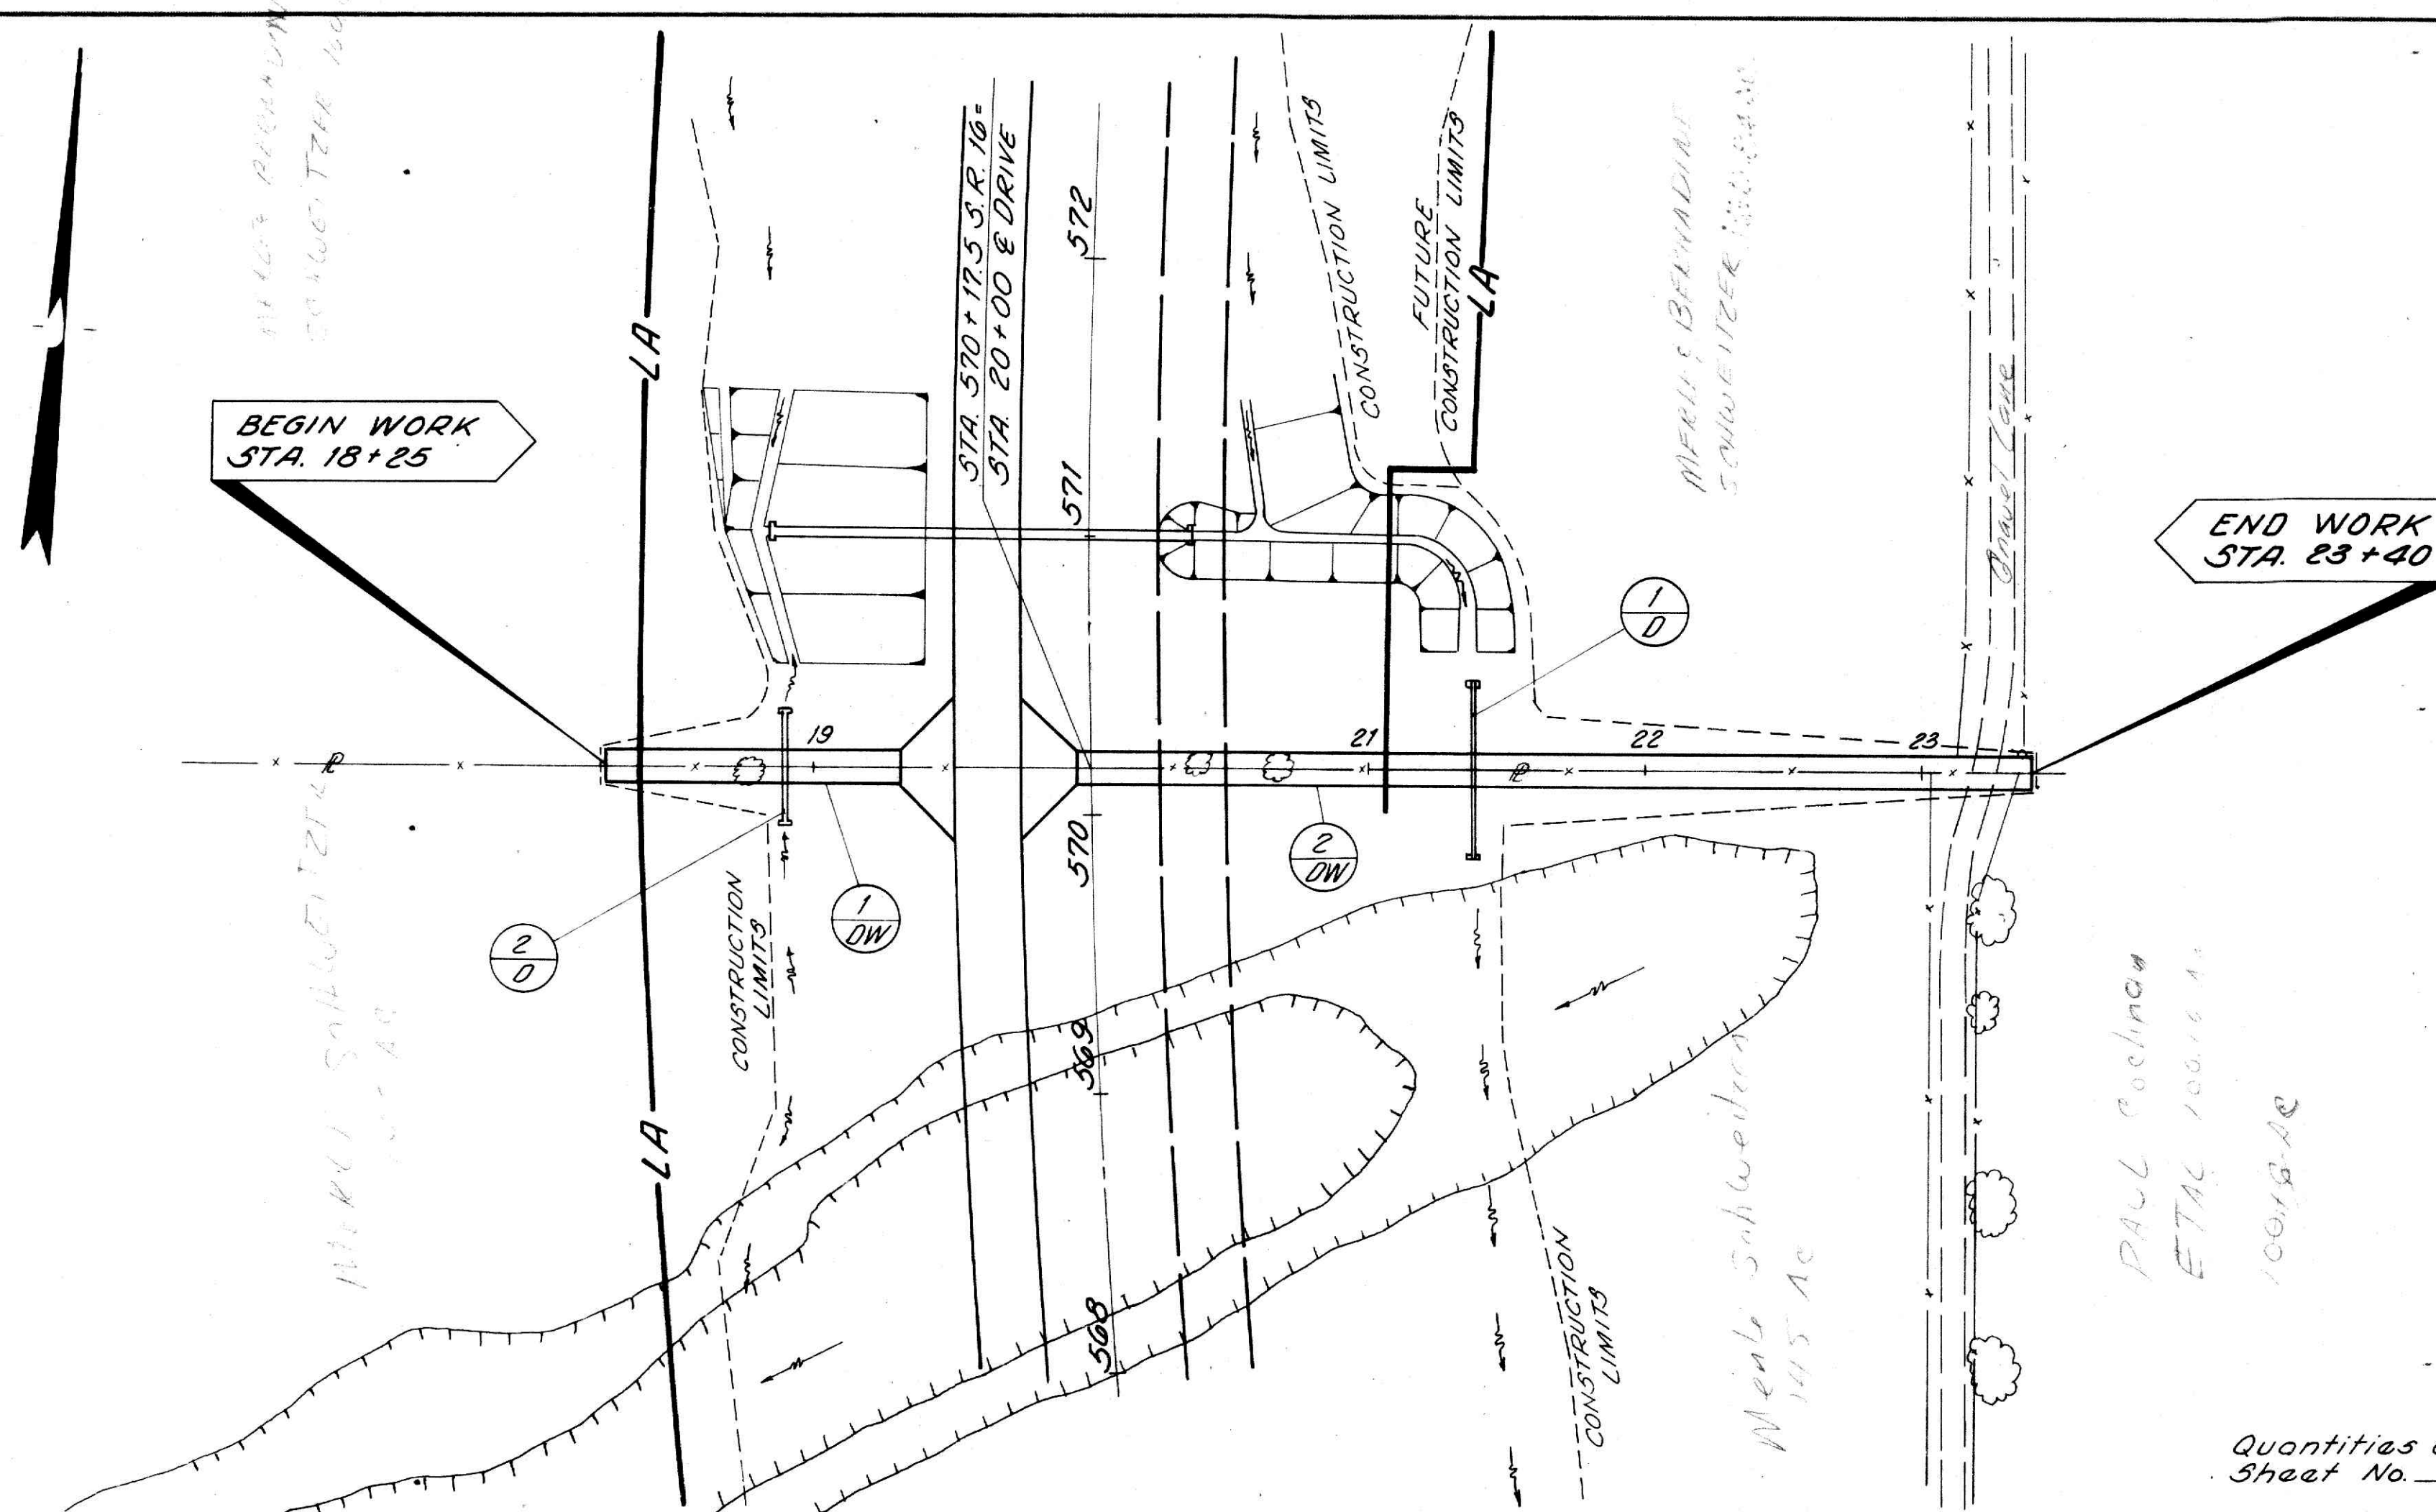

Quantities Carried to
Sheet No. _____

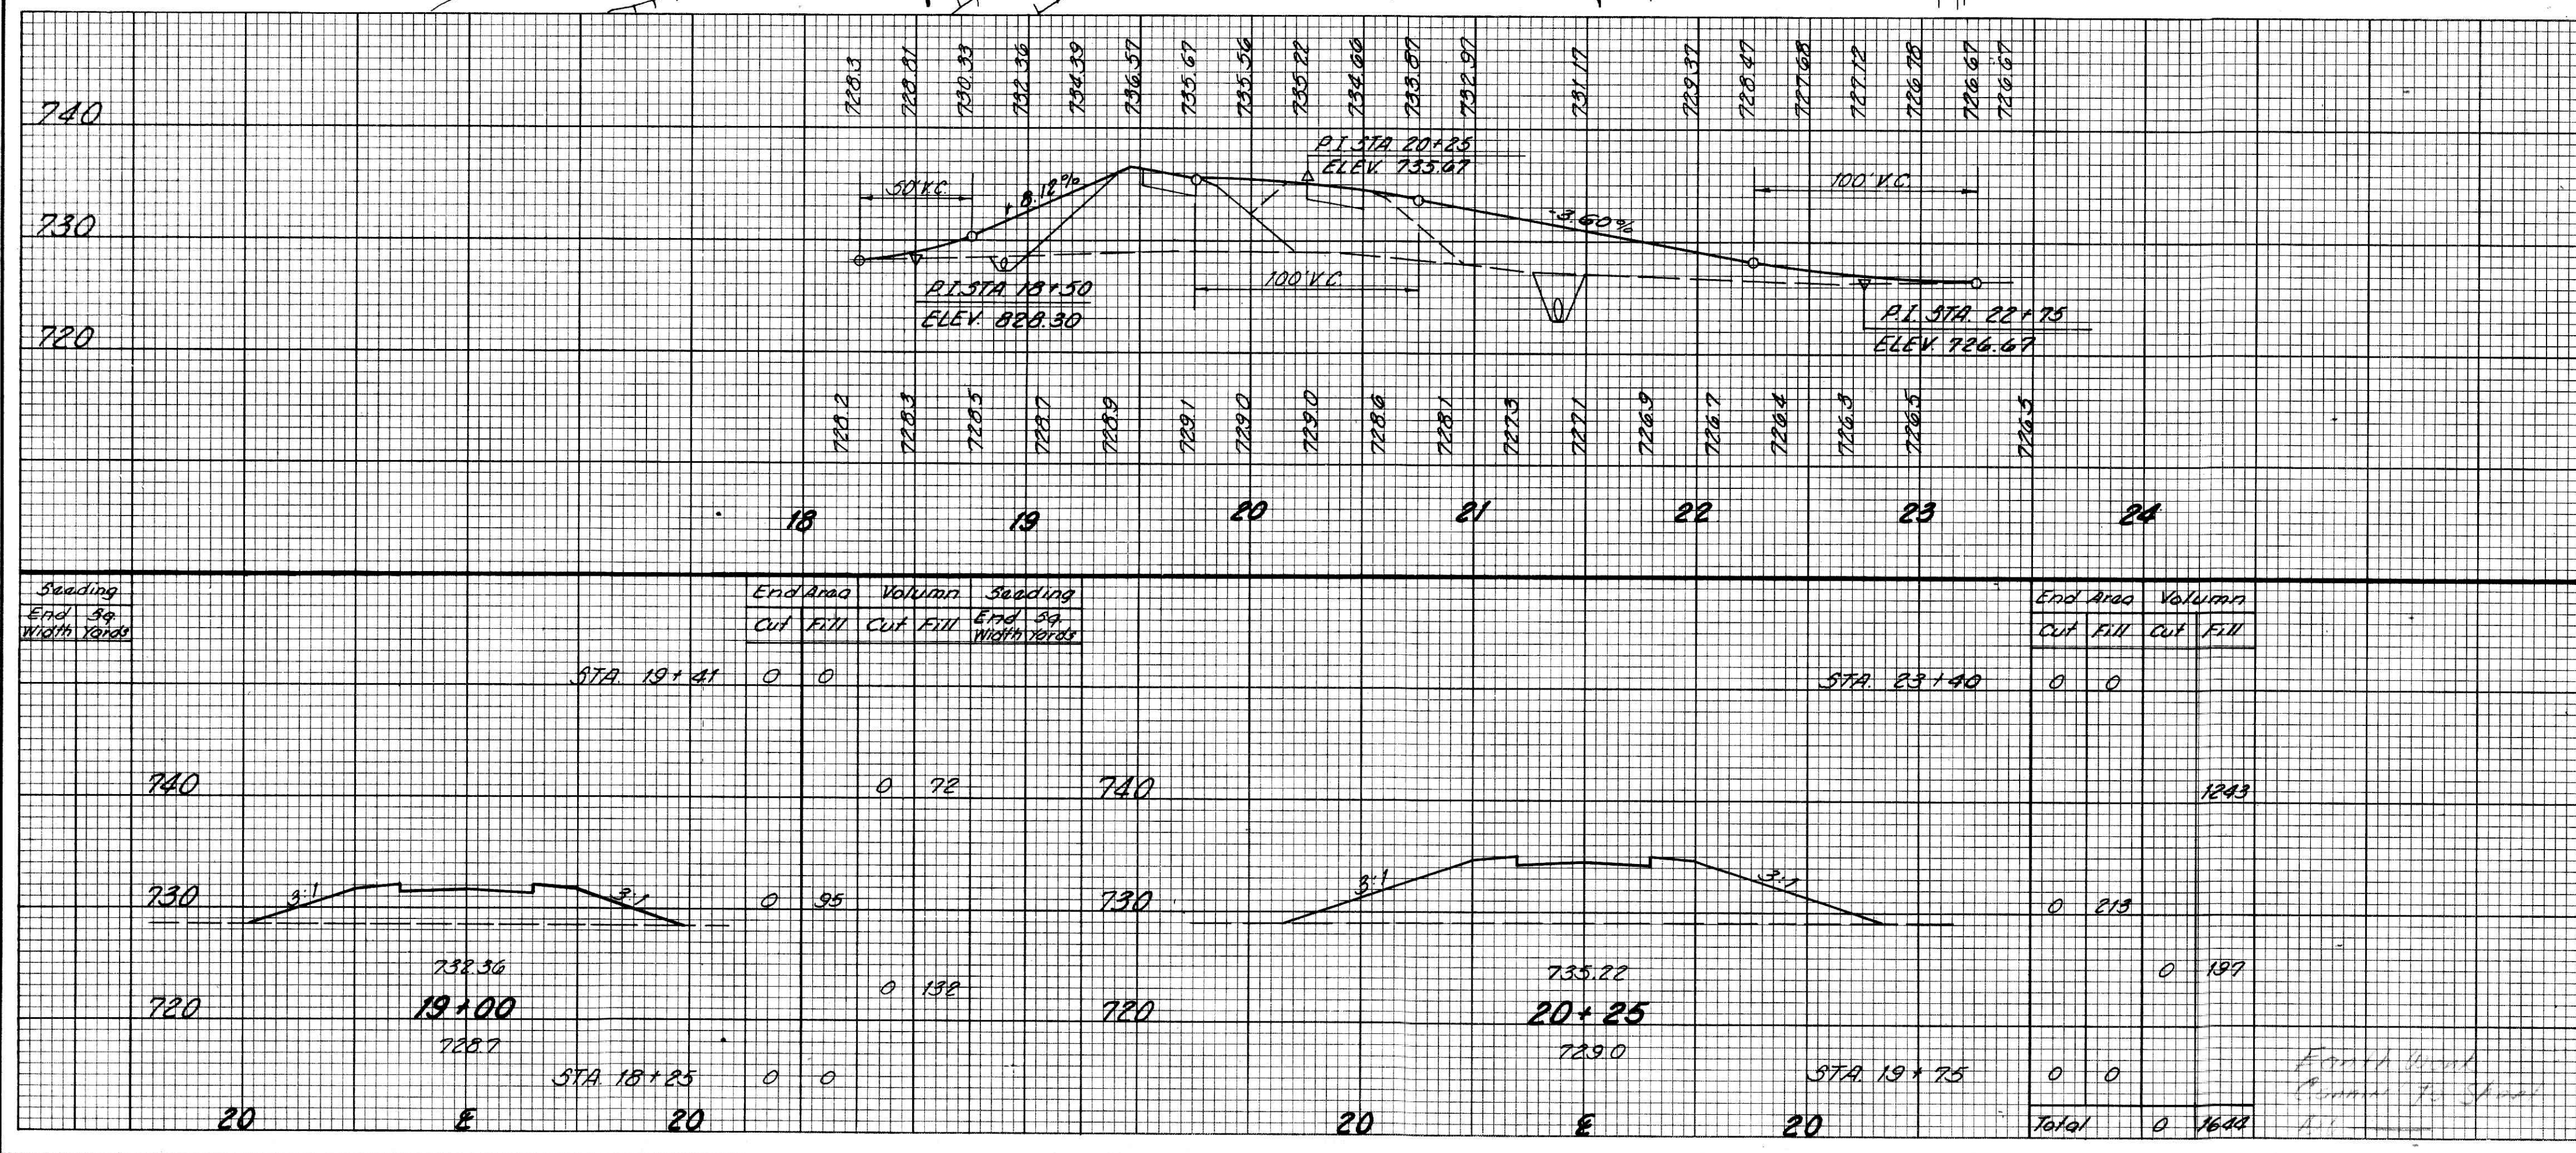

ESTIMATED QUANTITIES

