

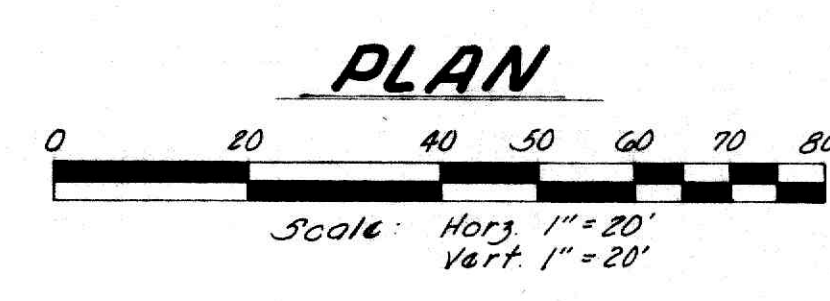


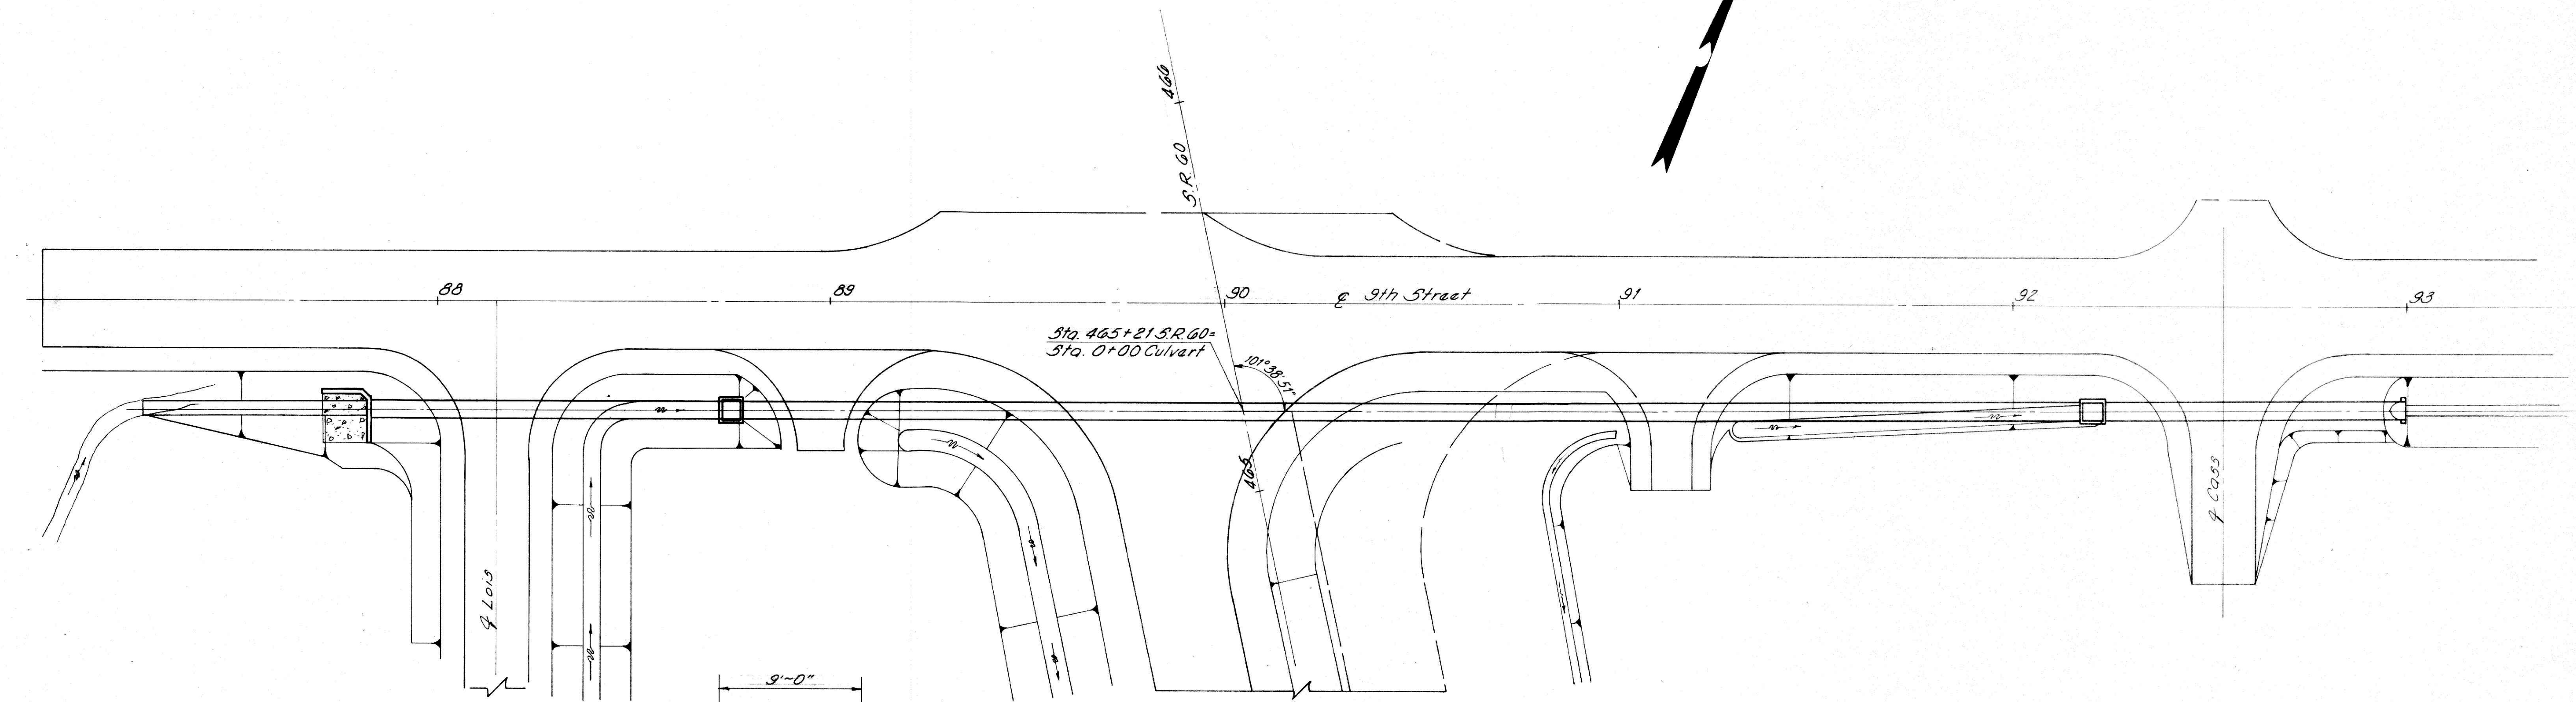


ESTIMATED QUANTITIES		
ITEM 603	45" x 29" Conduit Type "B" 706.08 NE II with Class "B" Bedding	518 L.F.
ITEM 602	Concrete Masonry	C.Y.
ITEM 604	2-4 Catch Basin Modified (Without Window)	2 Each
ITEM 601	Riprap using 6" Reinforced Conc. Slab, as per plan	13 S.Y.

Drainage Area 65 Ac.
Q₁₀ = 70 cfs

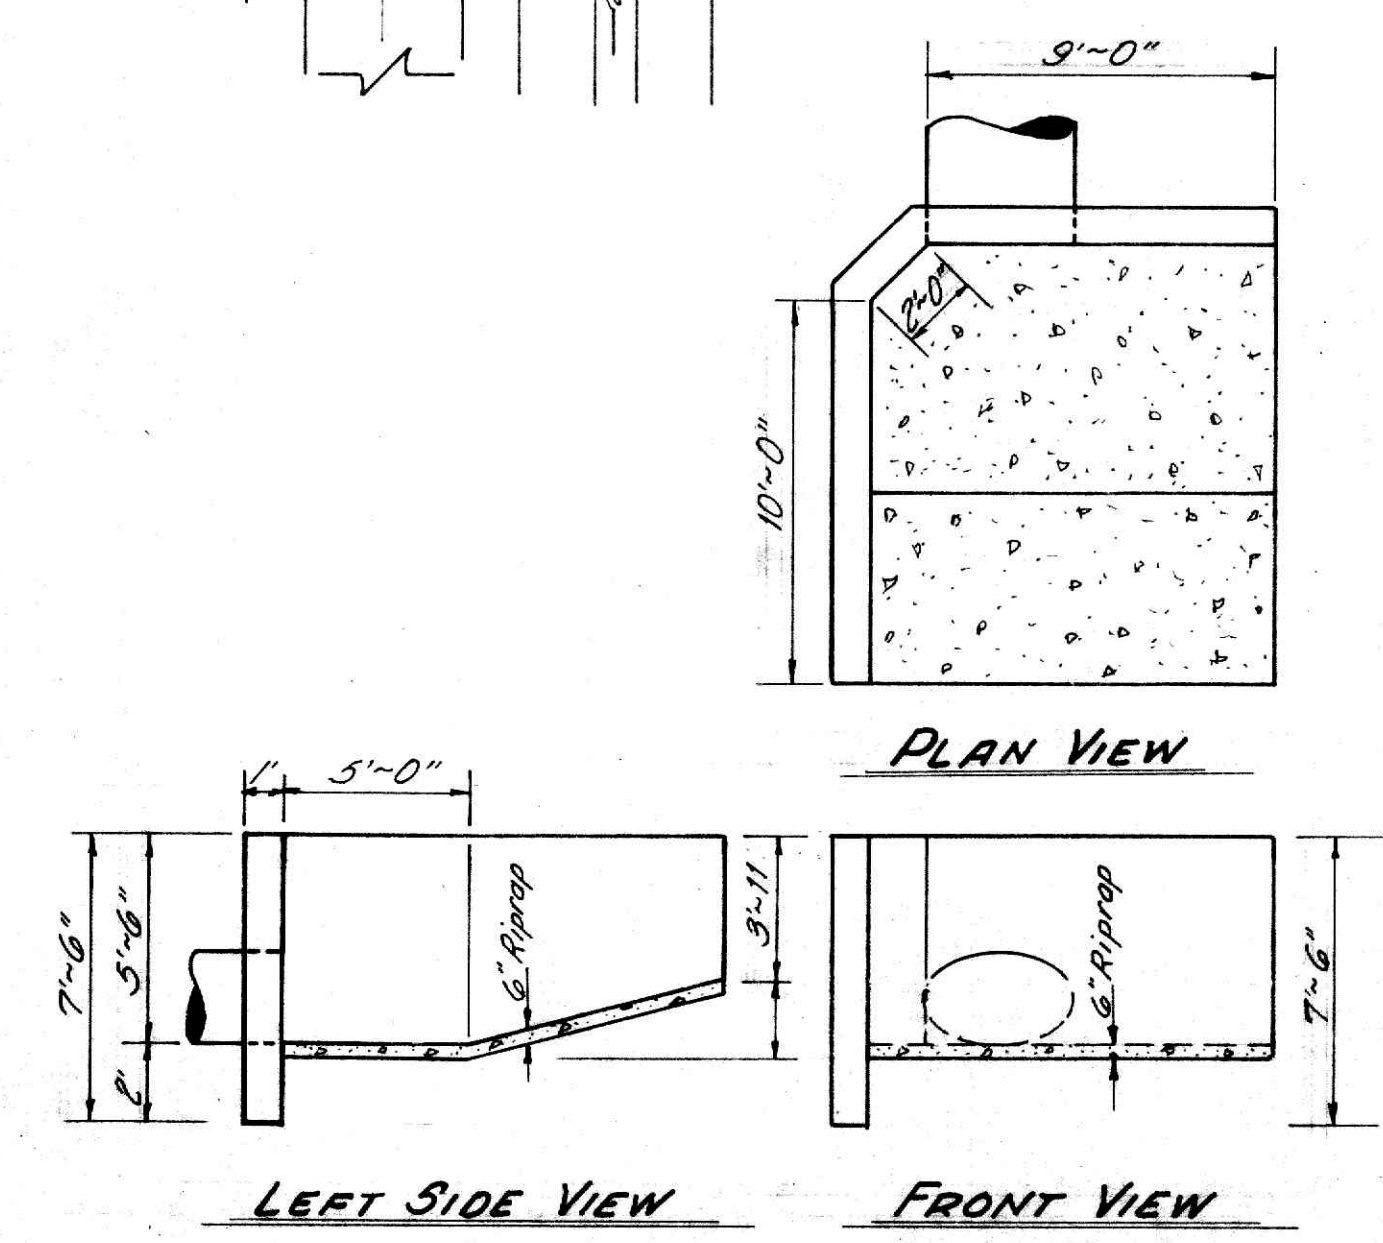

DETAIL HW-D HEADWALL (MODIFIED)
Scale: None

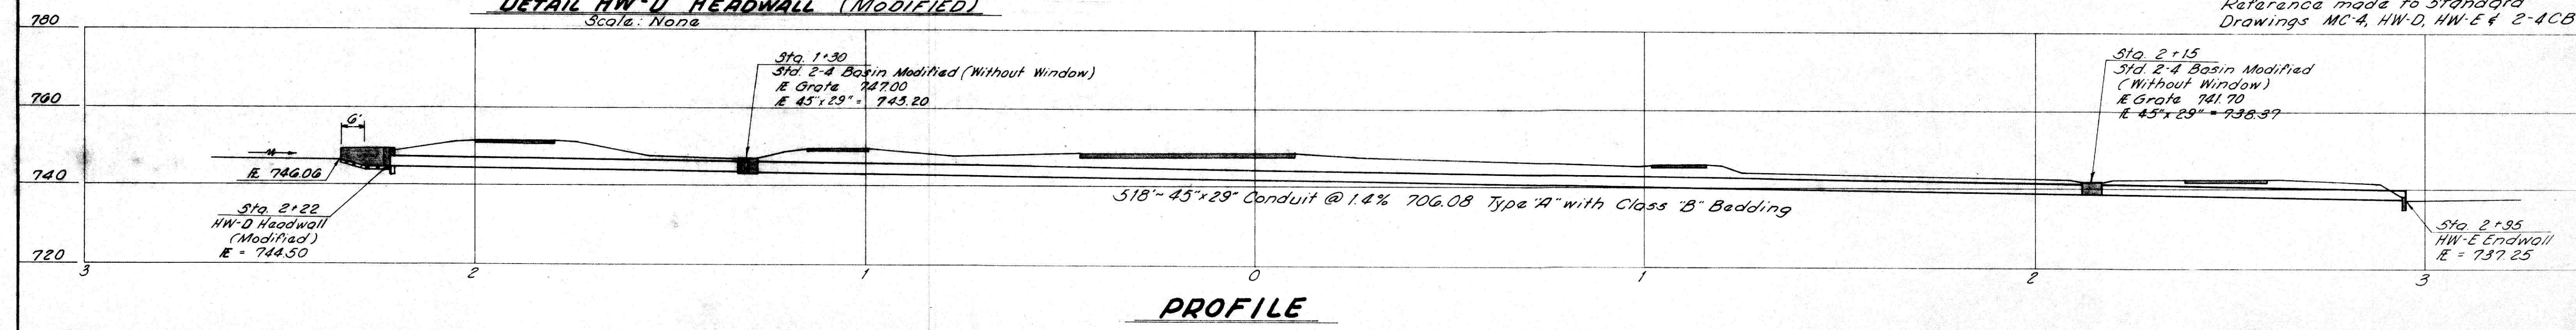

Note:
Reference made to Standard
Drawings MC-4, HW-D, HW-E & 2-4CB