



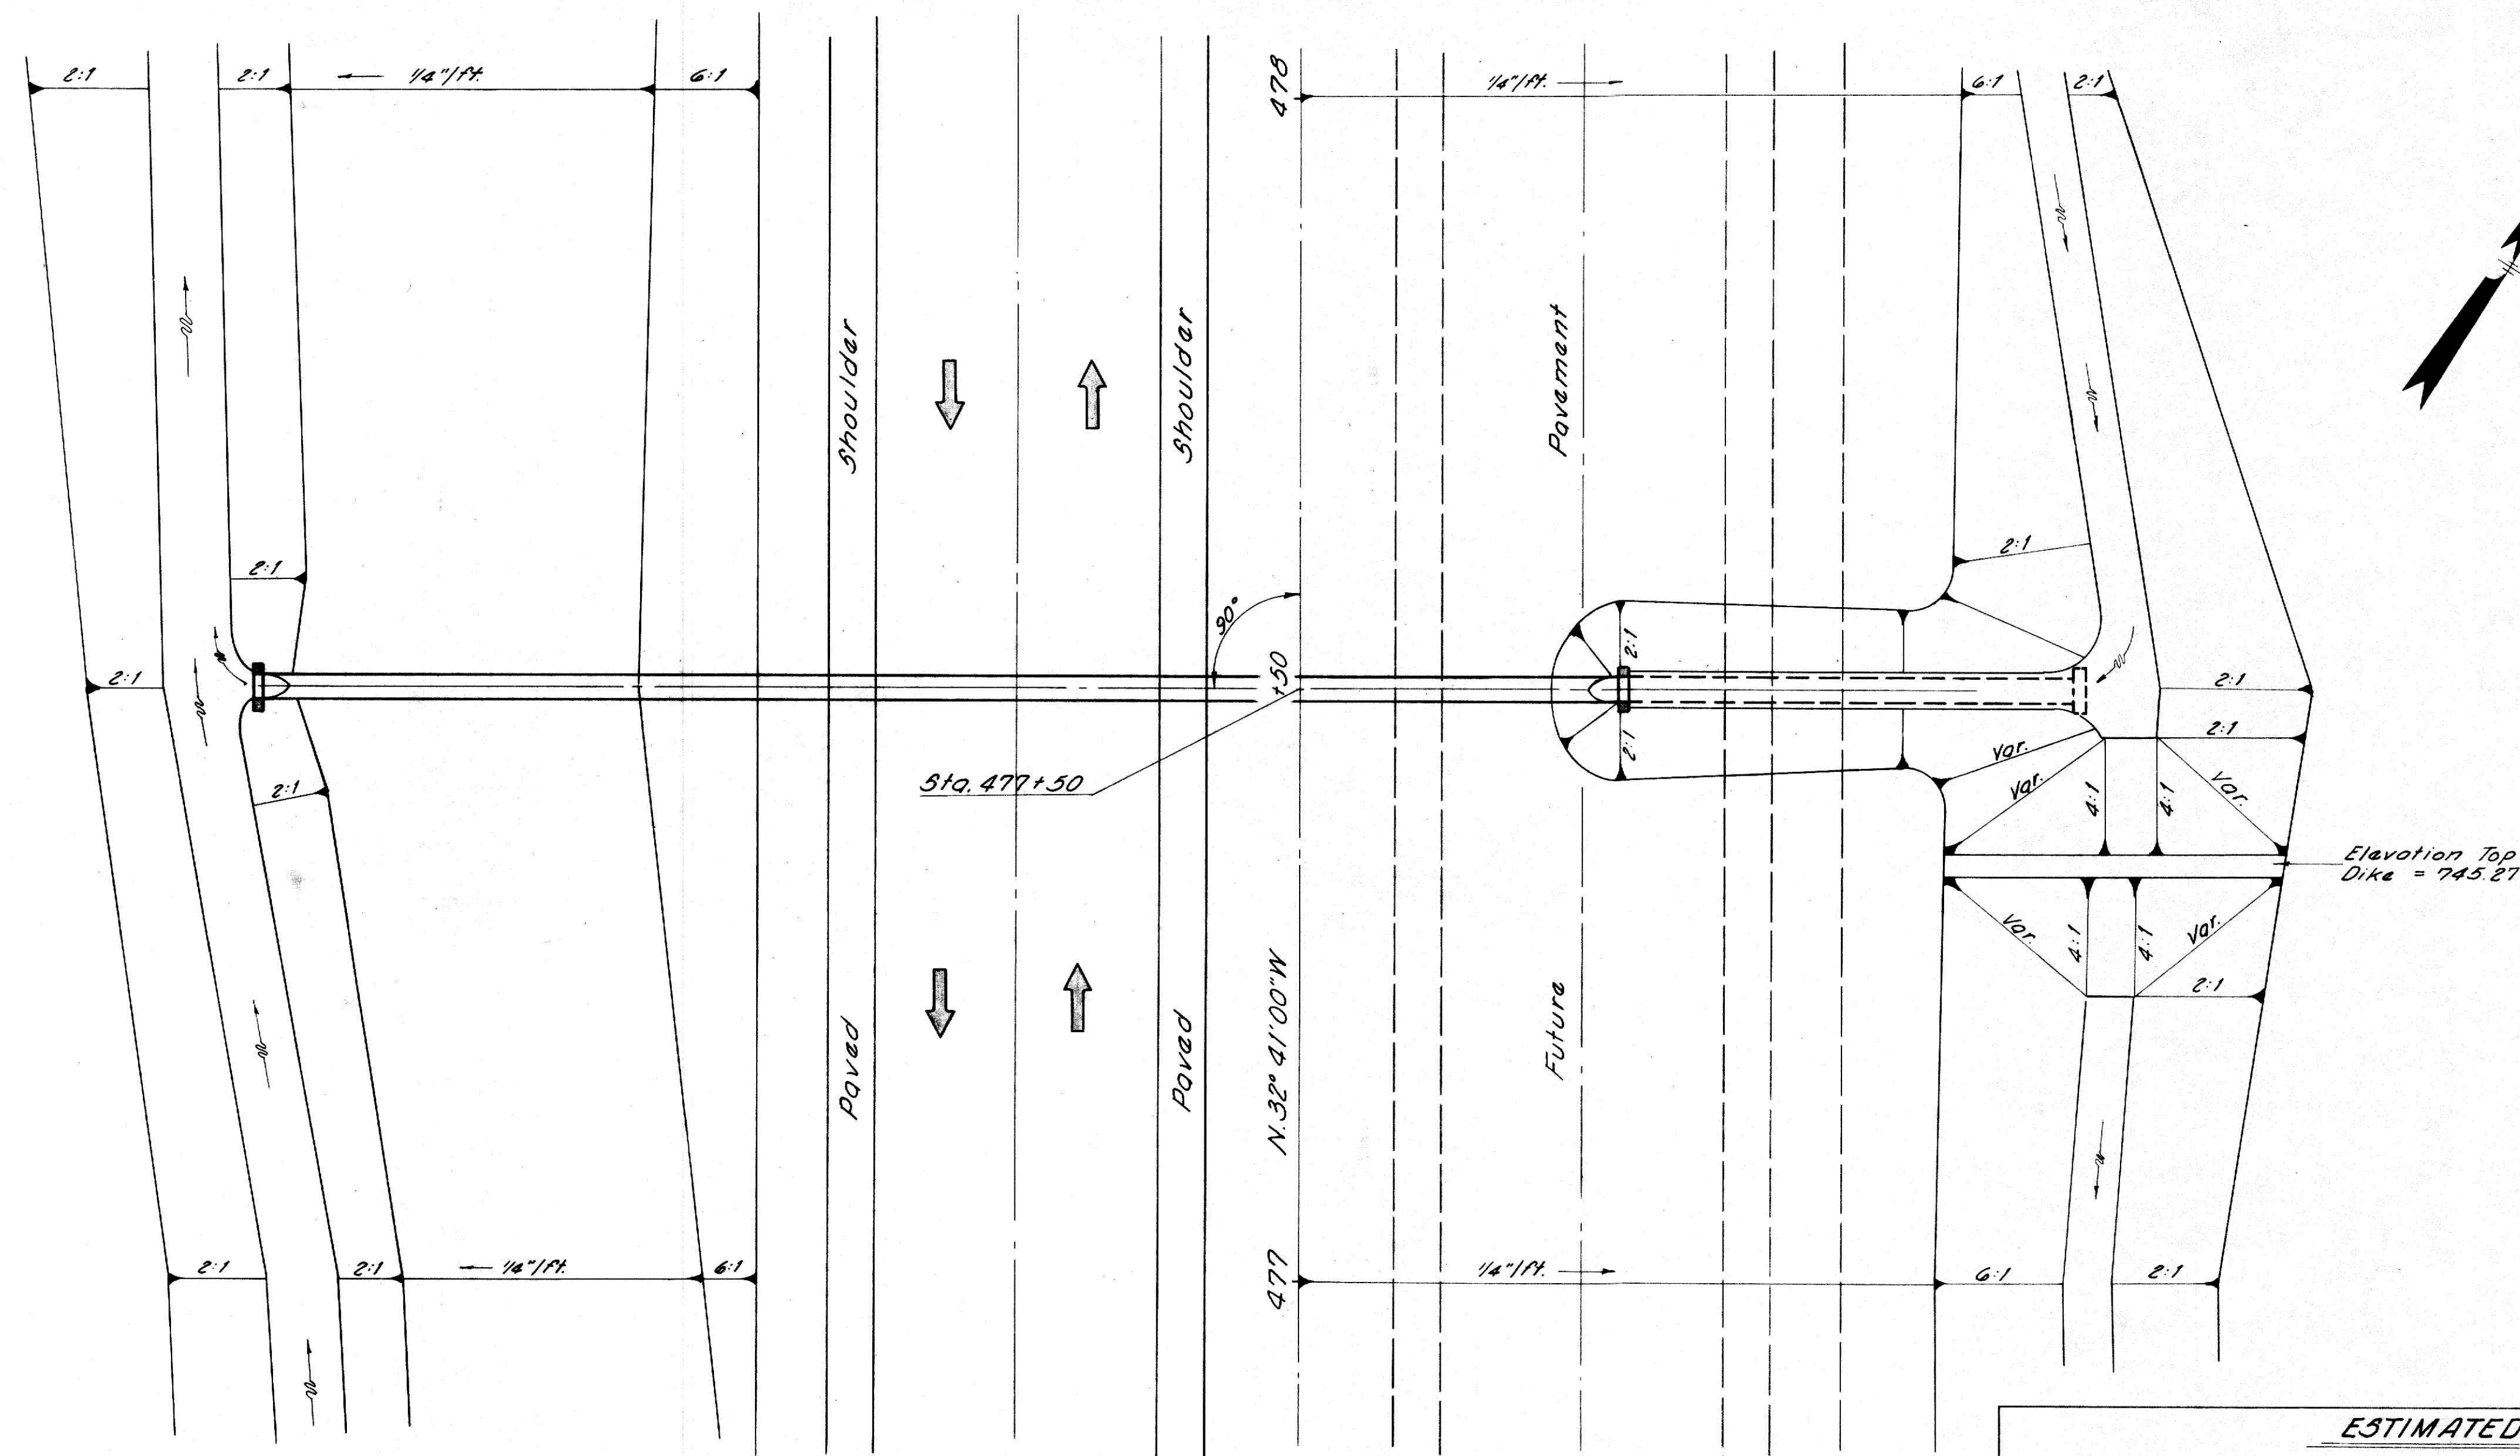


Drainage Area = 5 Ac.
Q₁₀₀ = 15 cfs.

PLAN

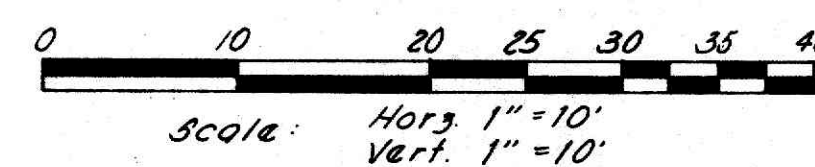

ESTIMATED QUANTITIES		
Item 603	24" Conduit, Type "A" with Class "B" Bedding (706.02 or 706.08)	116 L.F.
Item 602	Concrete Masonry	0.72 C.Y.

Note:
Reference made to Standard
Drawings MC-4, HW-E

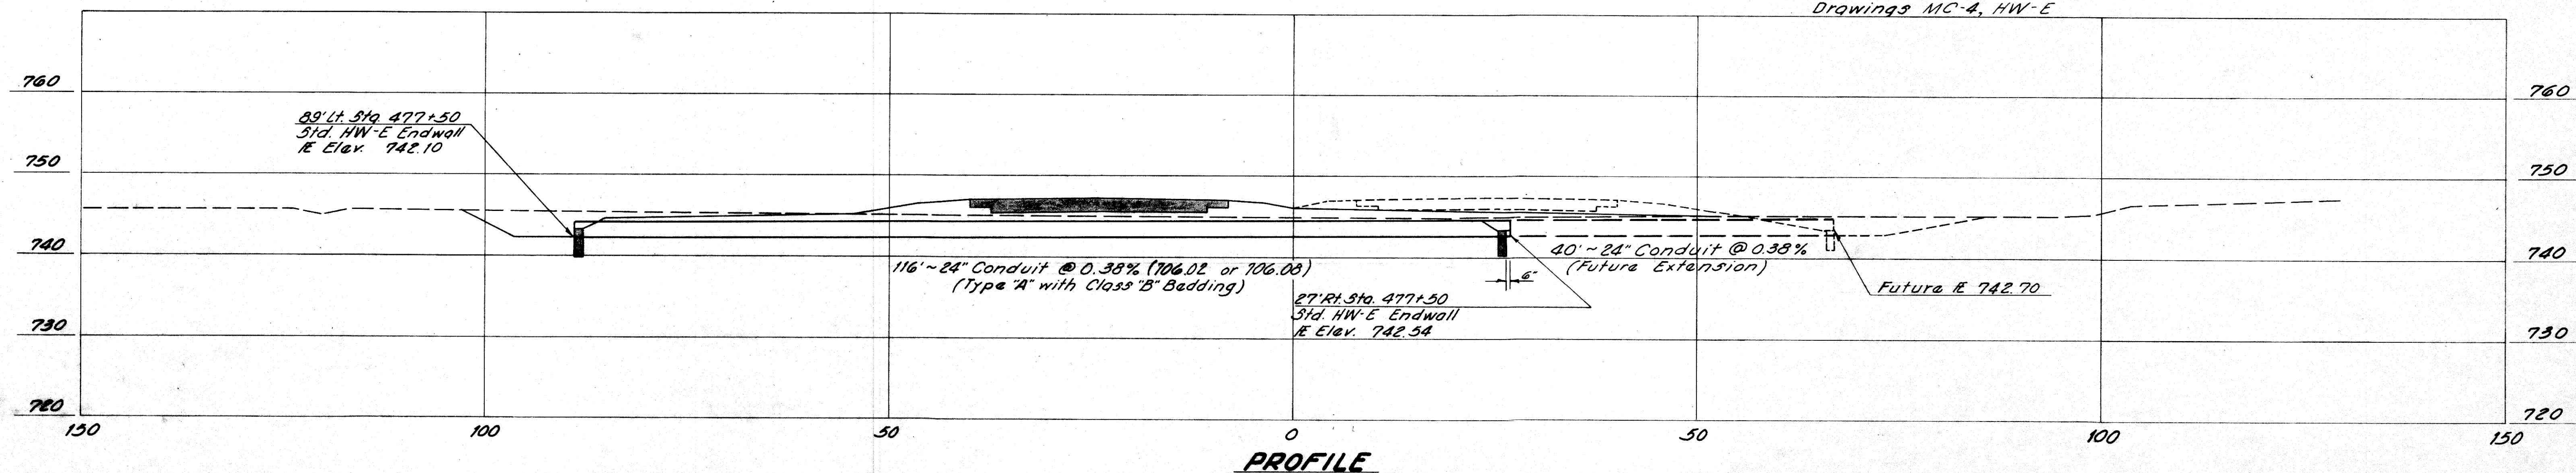

PROFILE