



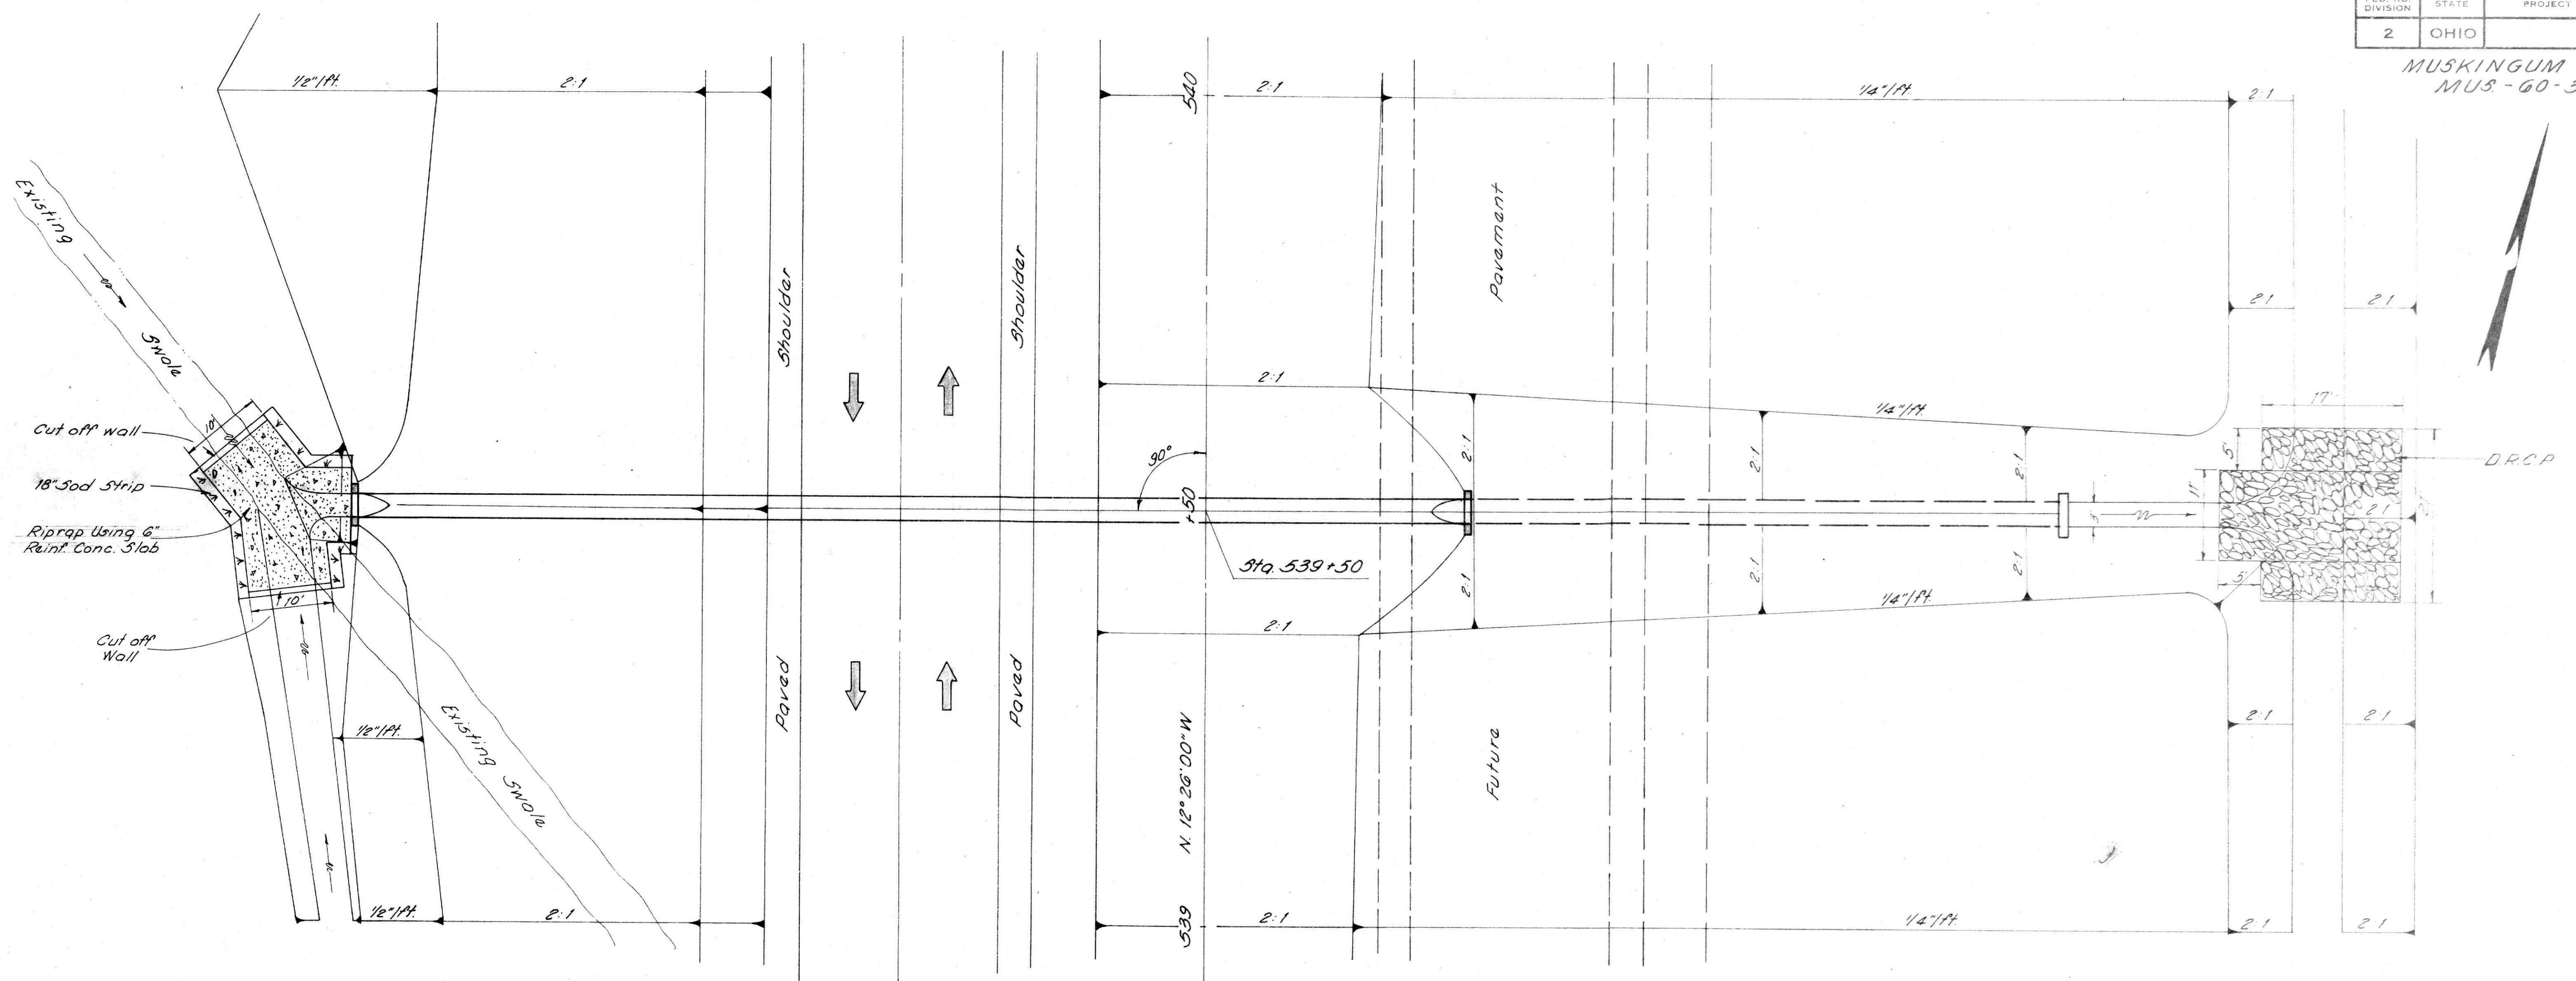

Drainage Area = 39.8 Ac
Q₂₅ = 39 cfs


PLAN

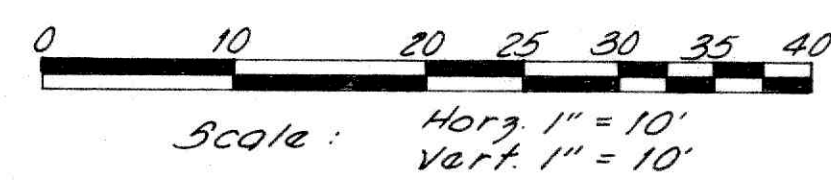

ESTIMATED QUANTITIES

ITEM 603	33" Conduit, Type "A" with Class "B" Bedding (706.02 Class II)	136 L.F.
ITEM 602	Concrete Masonry	268 C.Y.
ITEM 601	Dumped Rock Channel Protection	38 C.Y.
ITEM 601	Riprap Using 6" Reinforced Conc. Slab as per plan	26 S.Y.

Note:
Reference made to Standard
Drawings MC-4, HW-E

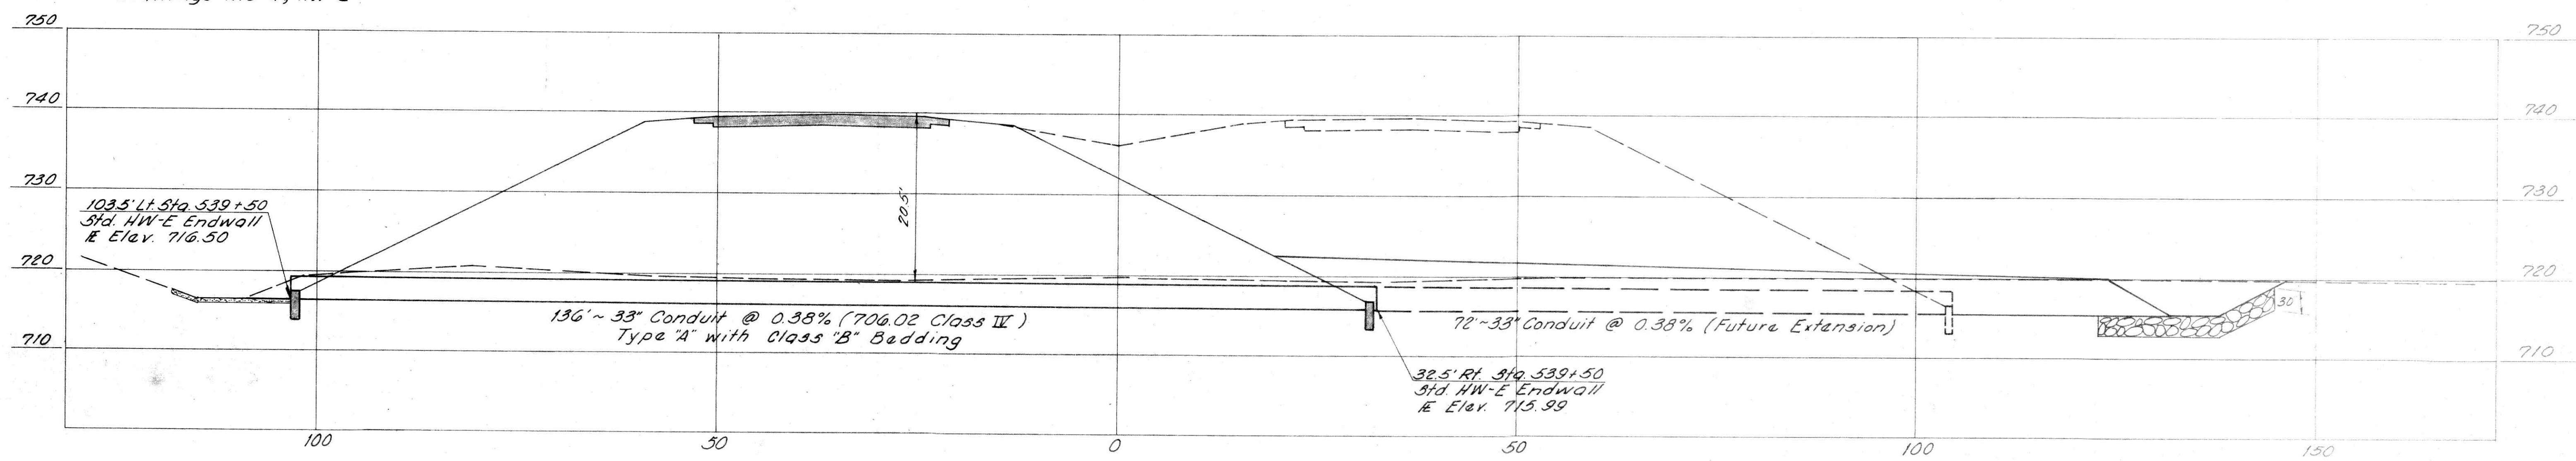

PROFILE