



FED. RD. DIVISION	STATE	PROJECT
2	OHIO	

MUSKINGUM COUNTY
MUS - 60 - 31.70

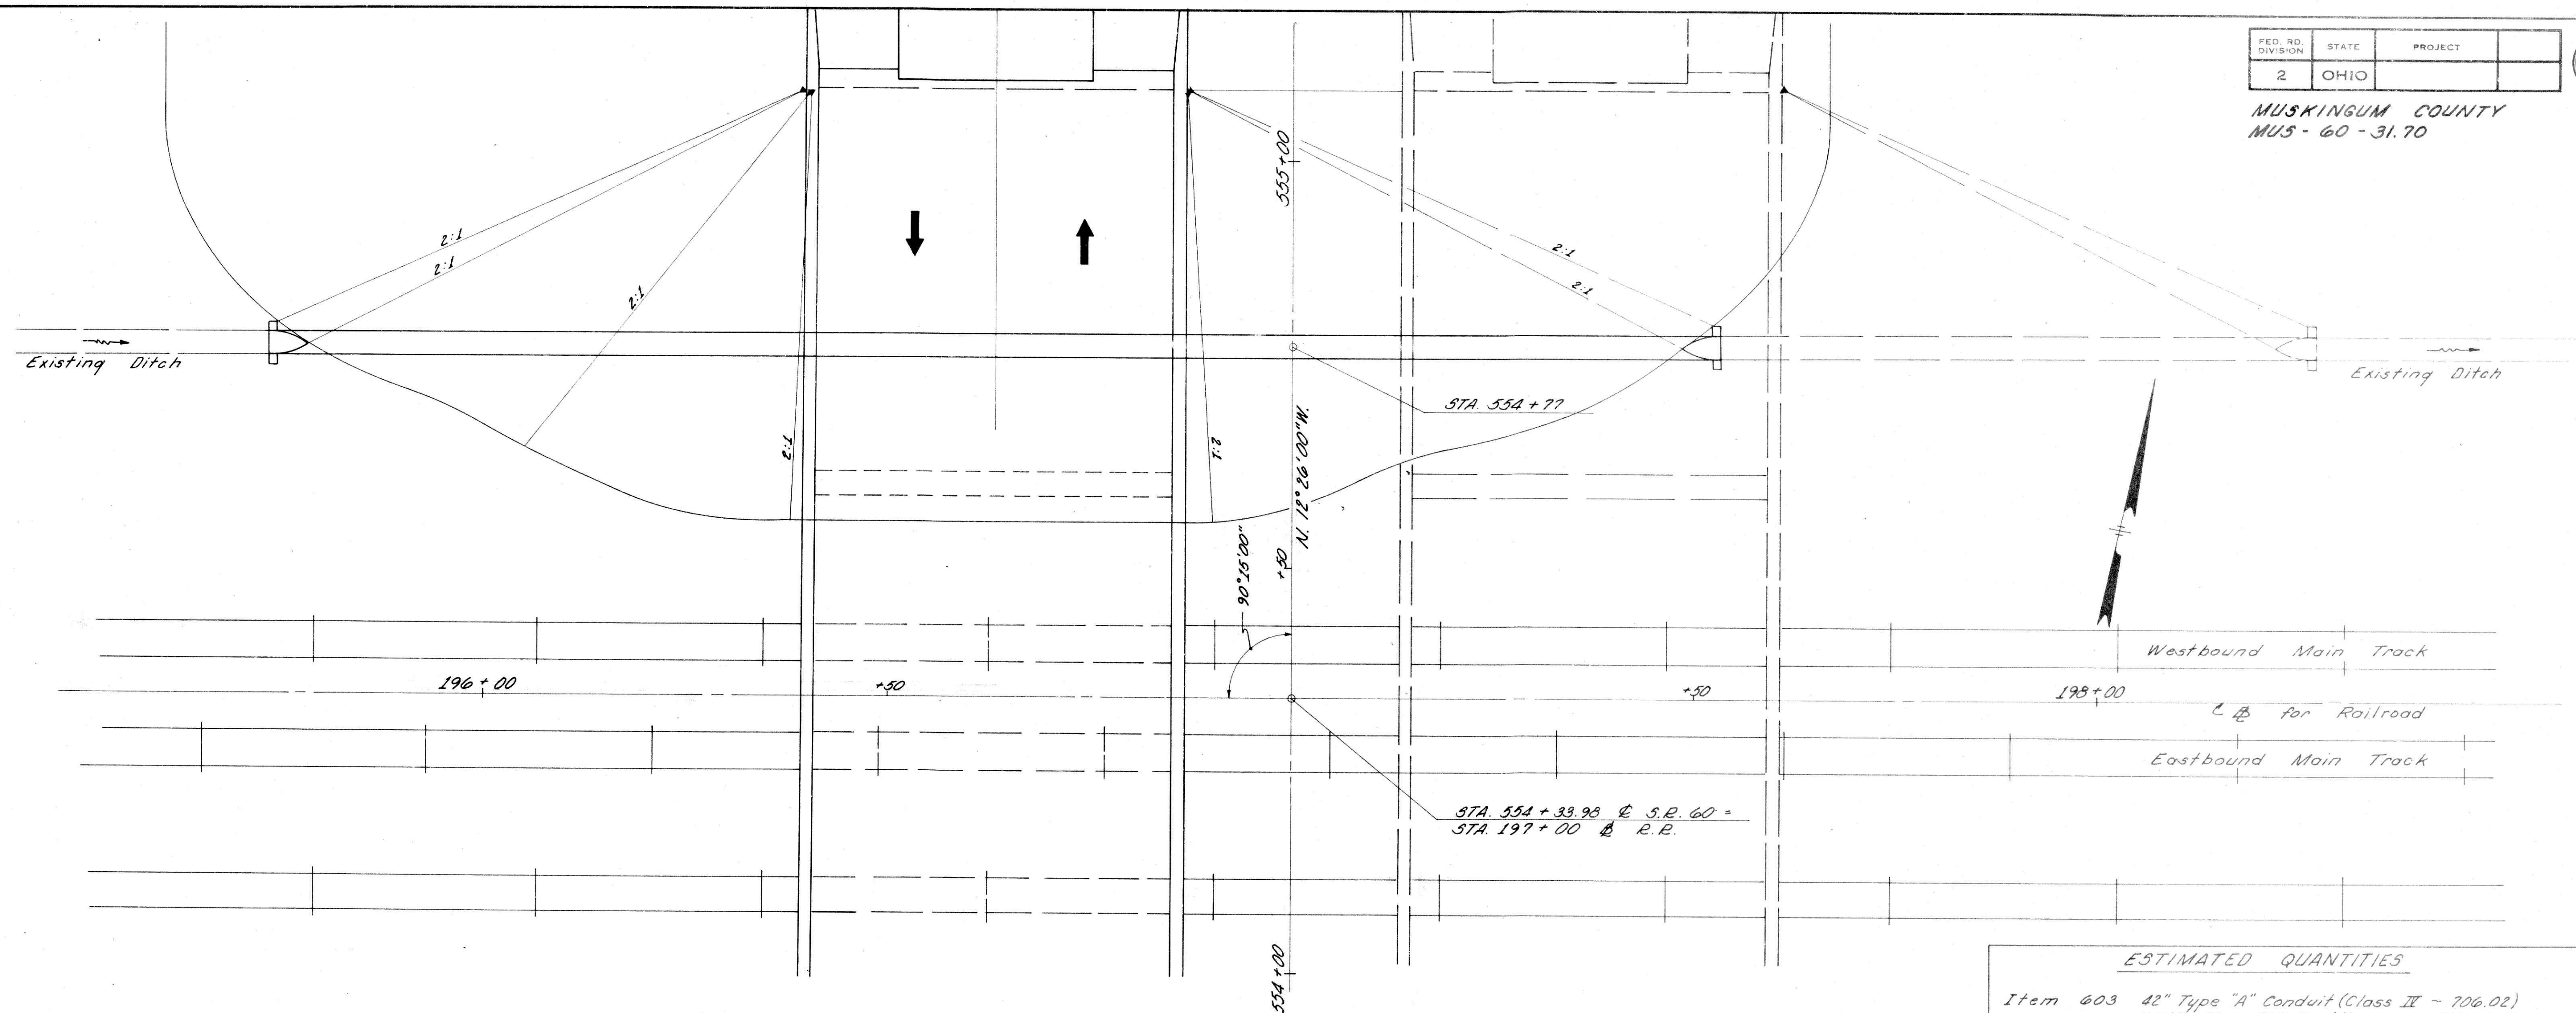


Drainage Area = 38 Ac.
Q₂₅ = 39 c.f.s.

PLAN

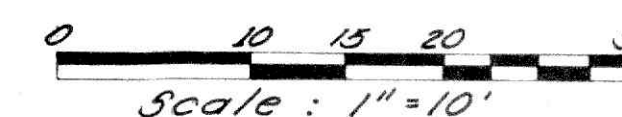


ESTIMATED QUANTITIES

Item 603 42" Type "A" Conduit (Class II ~ 706.02)
With Type "B" Bedding ~ 180 L.F.
Item 602 Concrete Masonry 1.52 C.Y.

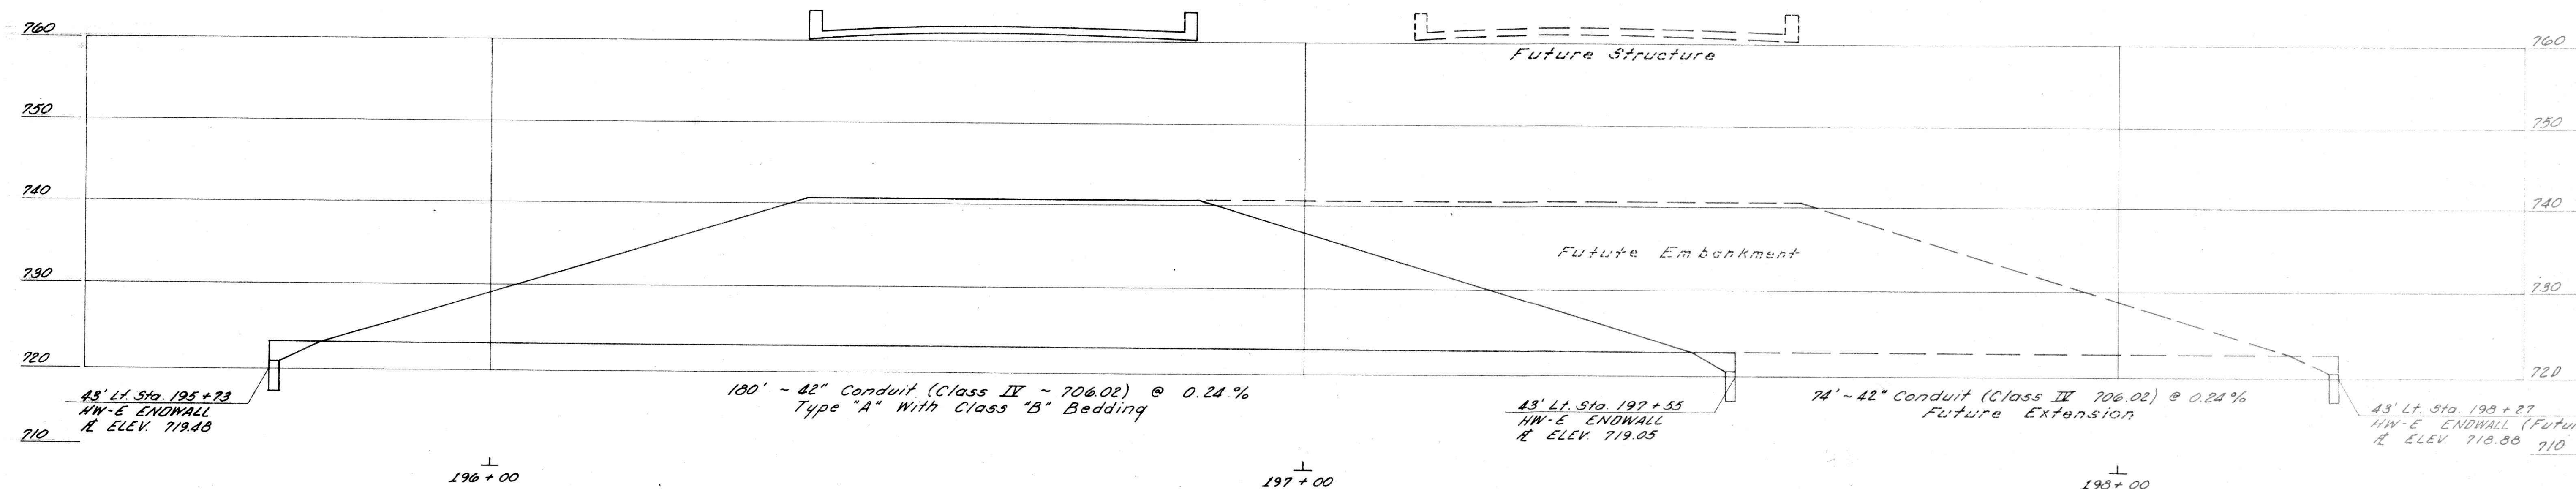

PROFILE

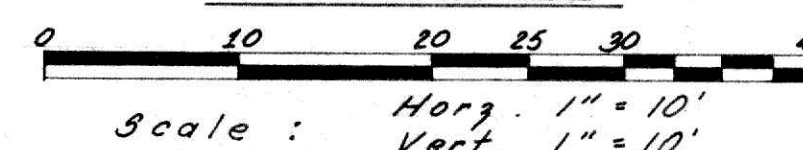

CULVERT DETAILS ~ STA. 554 + 77

CULVERT DETAILS ~ STA. 554 + 77