



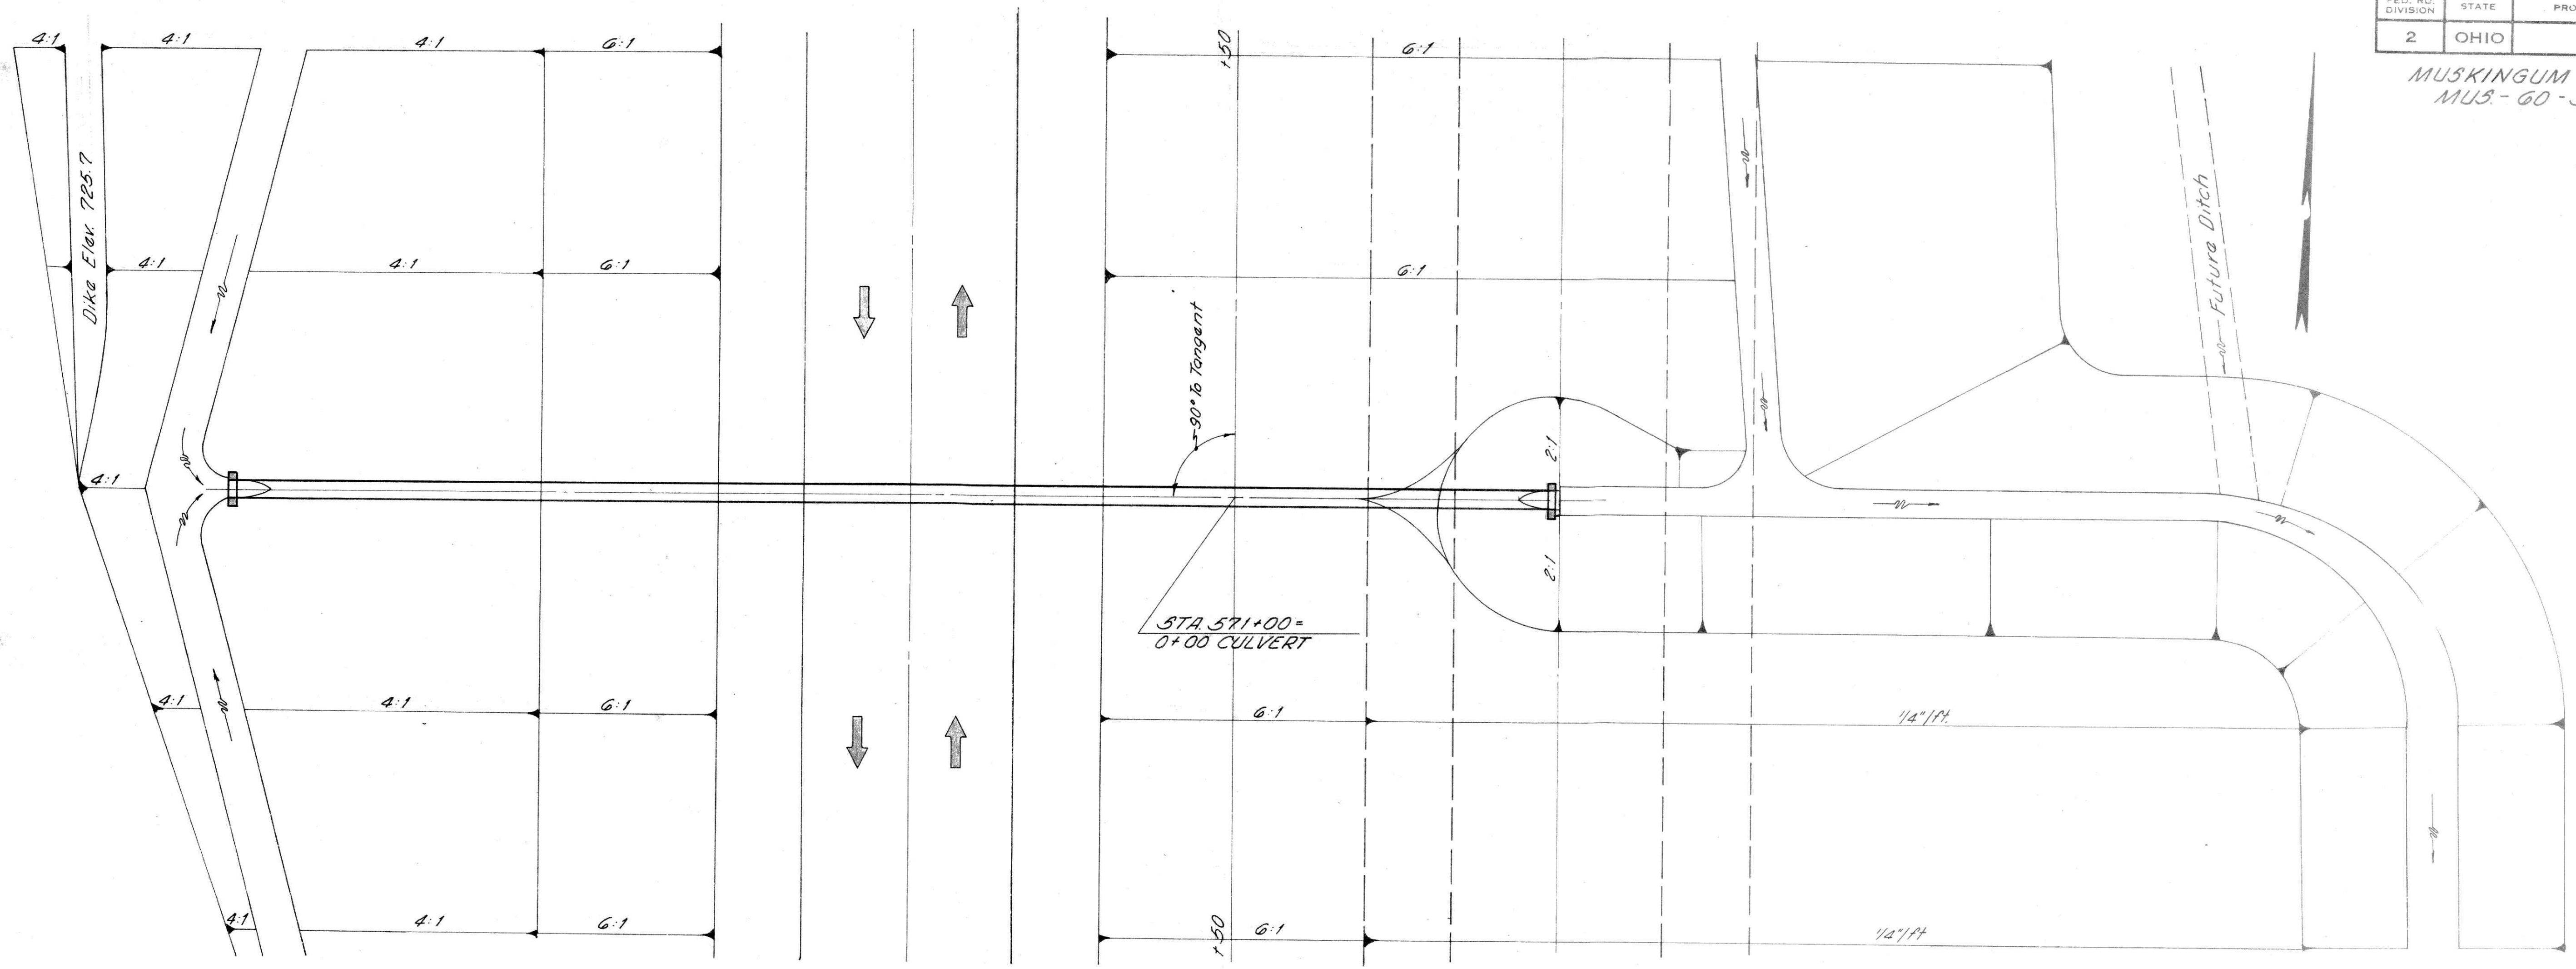

PLAN

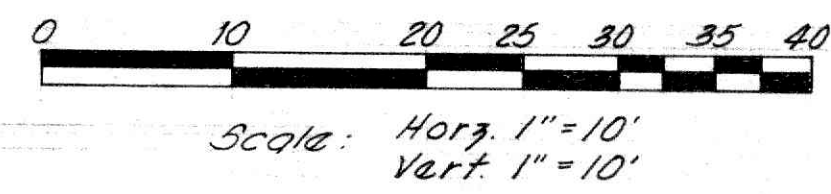


Drainage Area 47 Ac.
Q₂₅ = 44 cfs

Note:
Reference is made to Standard
Drawings MC-4, HW-E

ESTIMATED QUANTITIES

ITEM 603 24" Conduit Type "A" With Class B Bedding 706.02 Class III 152' L.F.
ITEM 602 Masonry 0.88 L.F.

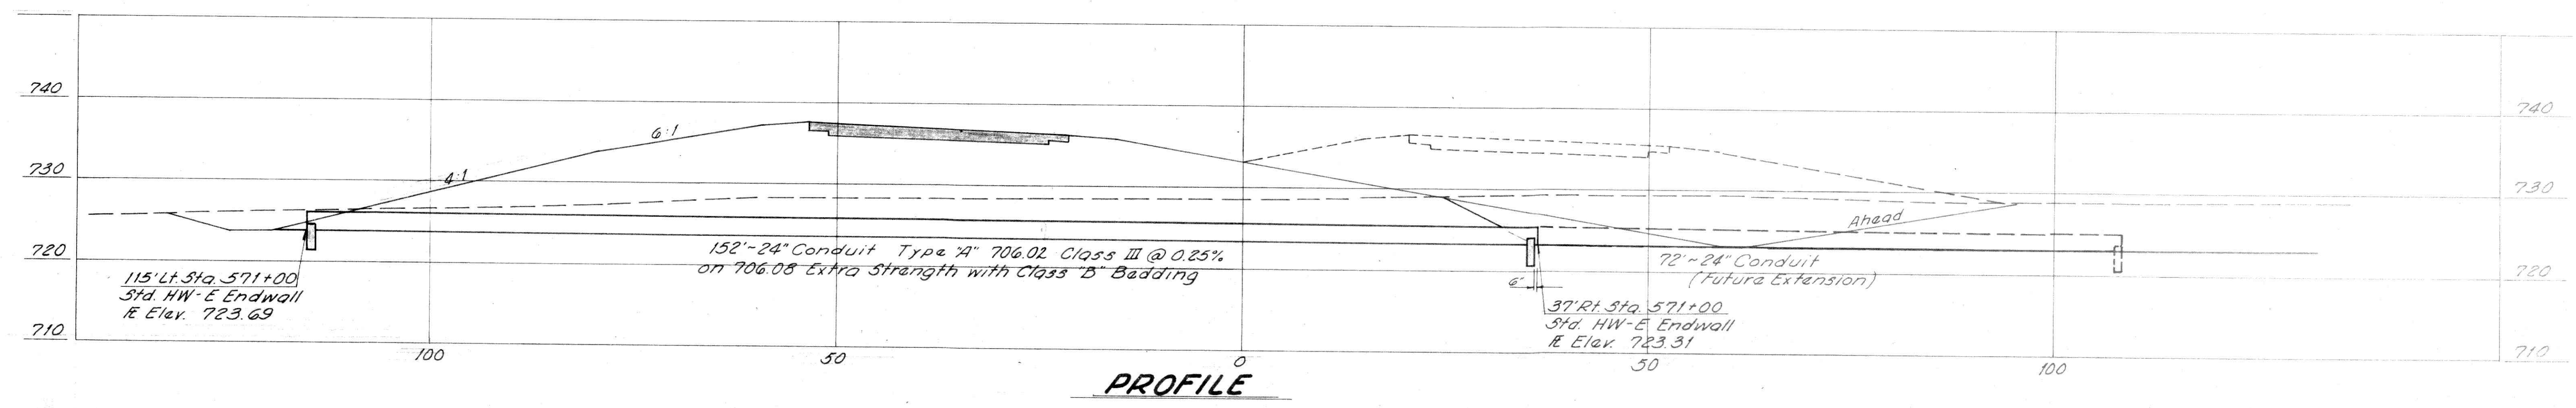

PROFILE

CULVERT DETAILS STA. 571+00
CULVERT DETAILS STA. 571+00