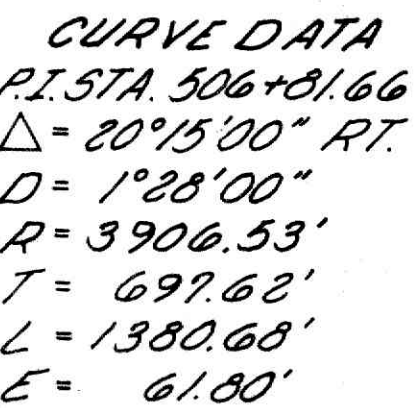
[illegible]

REF. NO.	STATION TO STATION	SIDE
1-D	490+00 ~ 497+73	Lt.
2-D	497+77 ~ 500+00	Lt.
3-D	490+00 ~ 497+73	Lt.
4-D	497+77 ~ 500+00	Lt.
5-D	490+00 ~ 497+00	Rt.
6-D	490+00 ~ 492+00	Lt.

PLAN AND PROFILE ~ STA 490+00 TO STA 500+00
PLAN AND PROFILE ~ STA 490+00 TO STA 500+00