
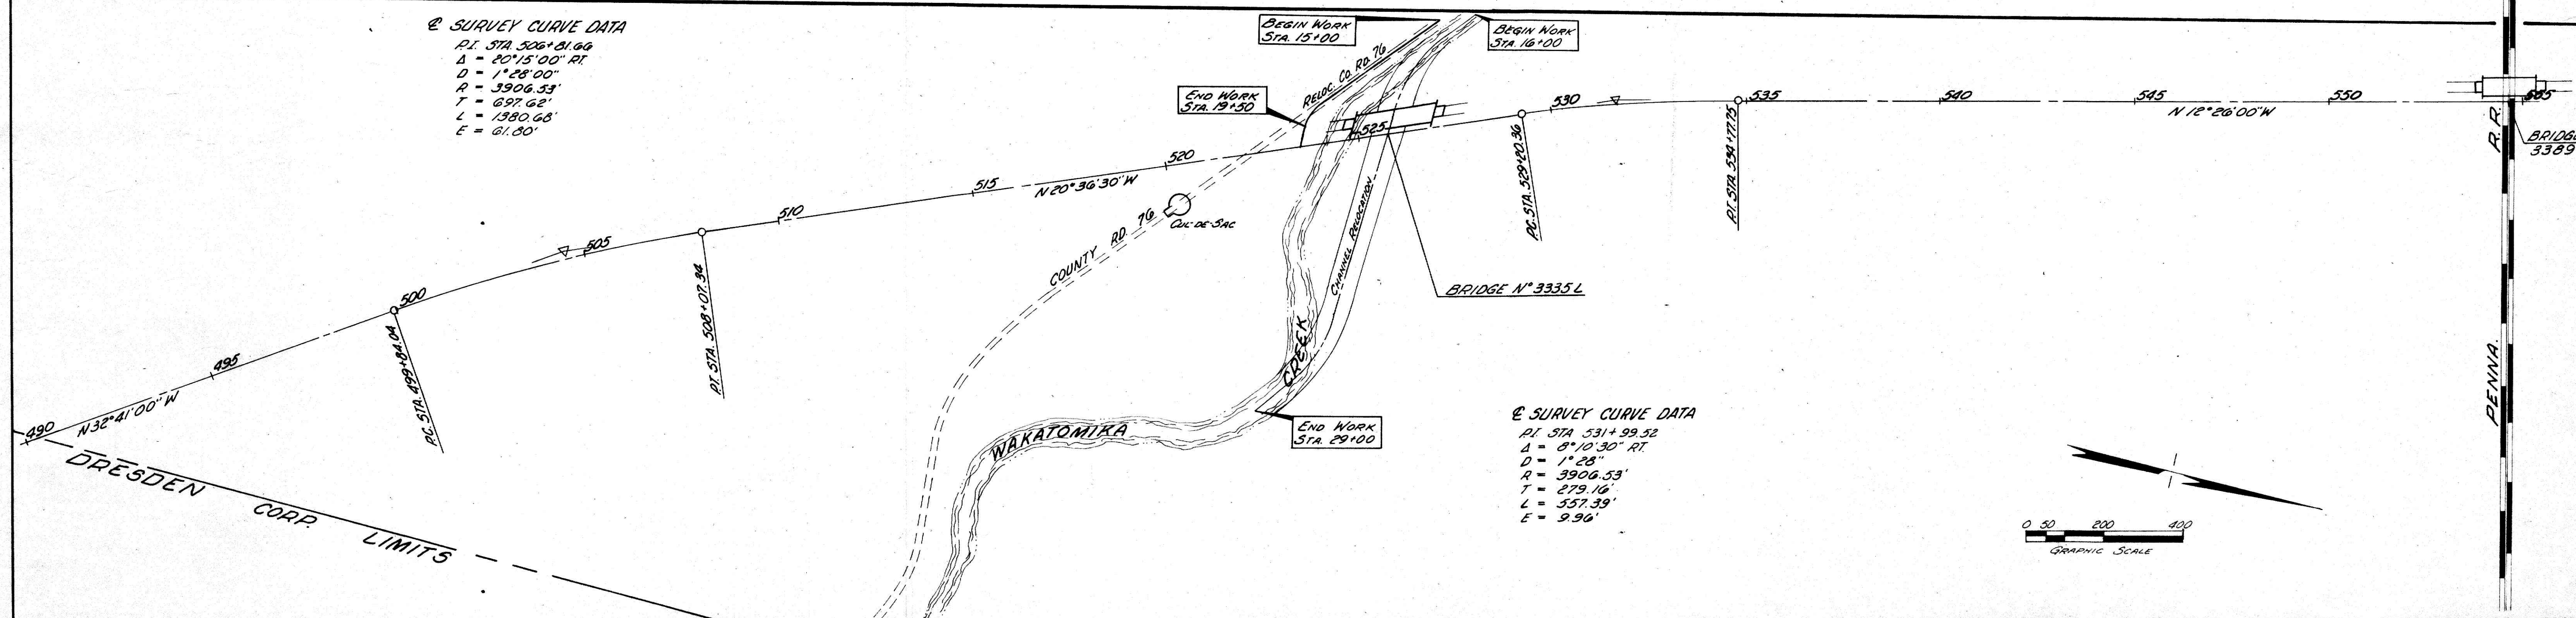


FED. RD. DIVISION	STATE	PROJECT	
2	OHIO		

2280 MUSKINGUM COUNTY
MUS - 60 - 31.70

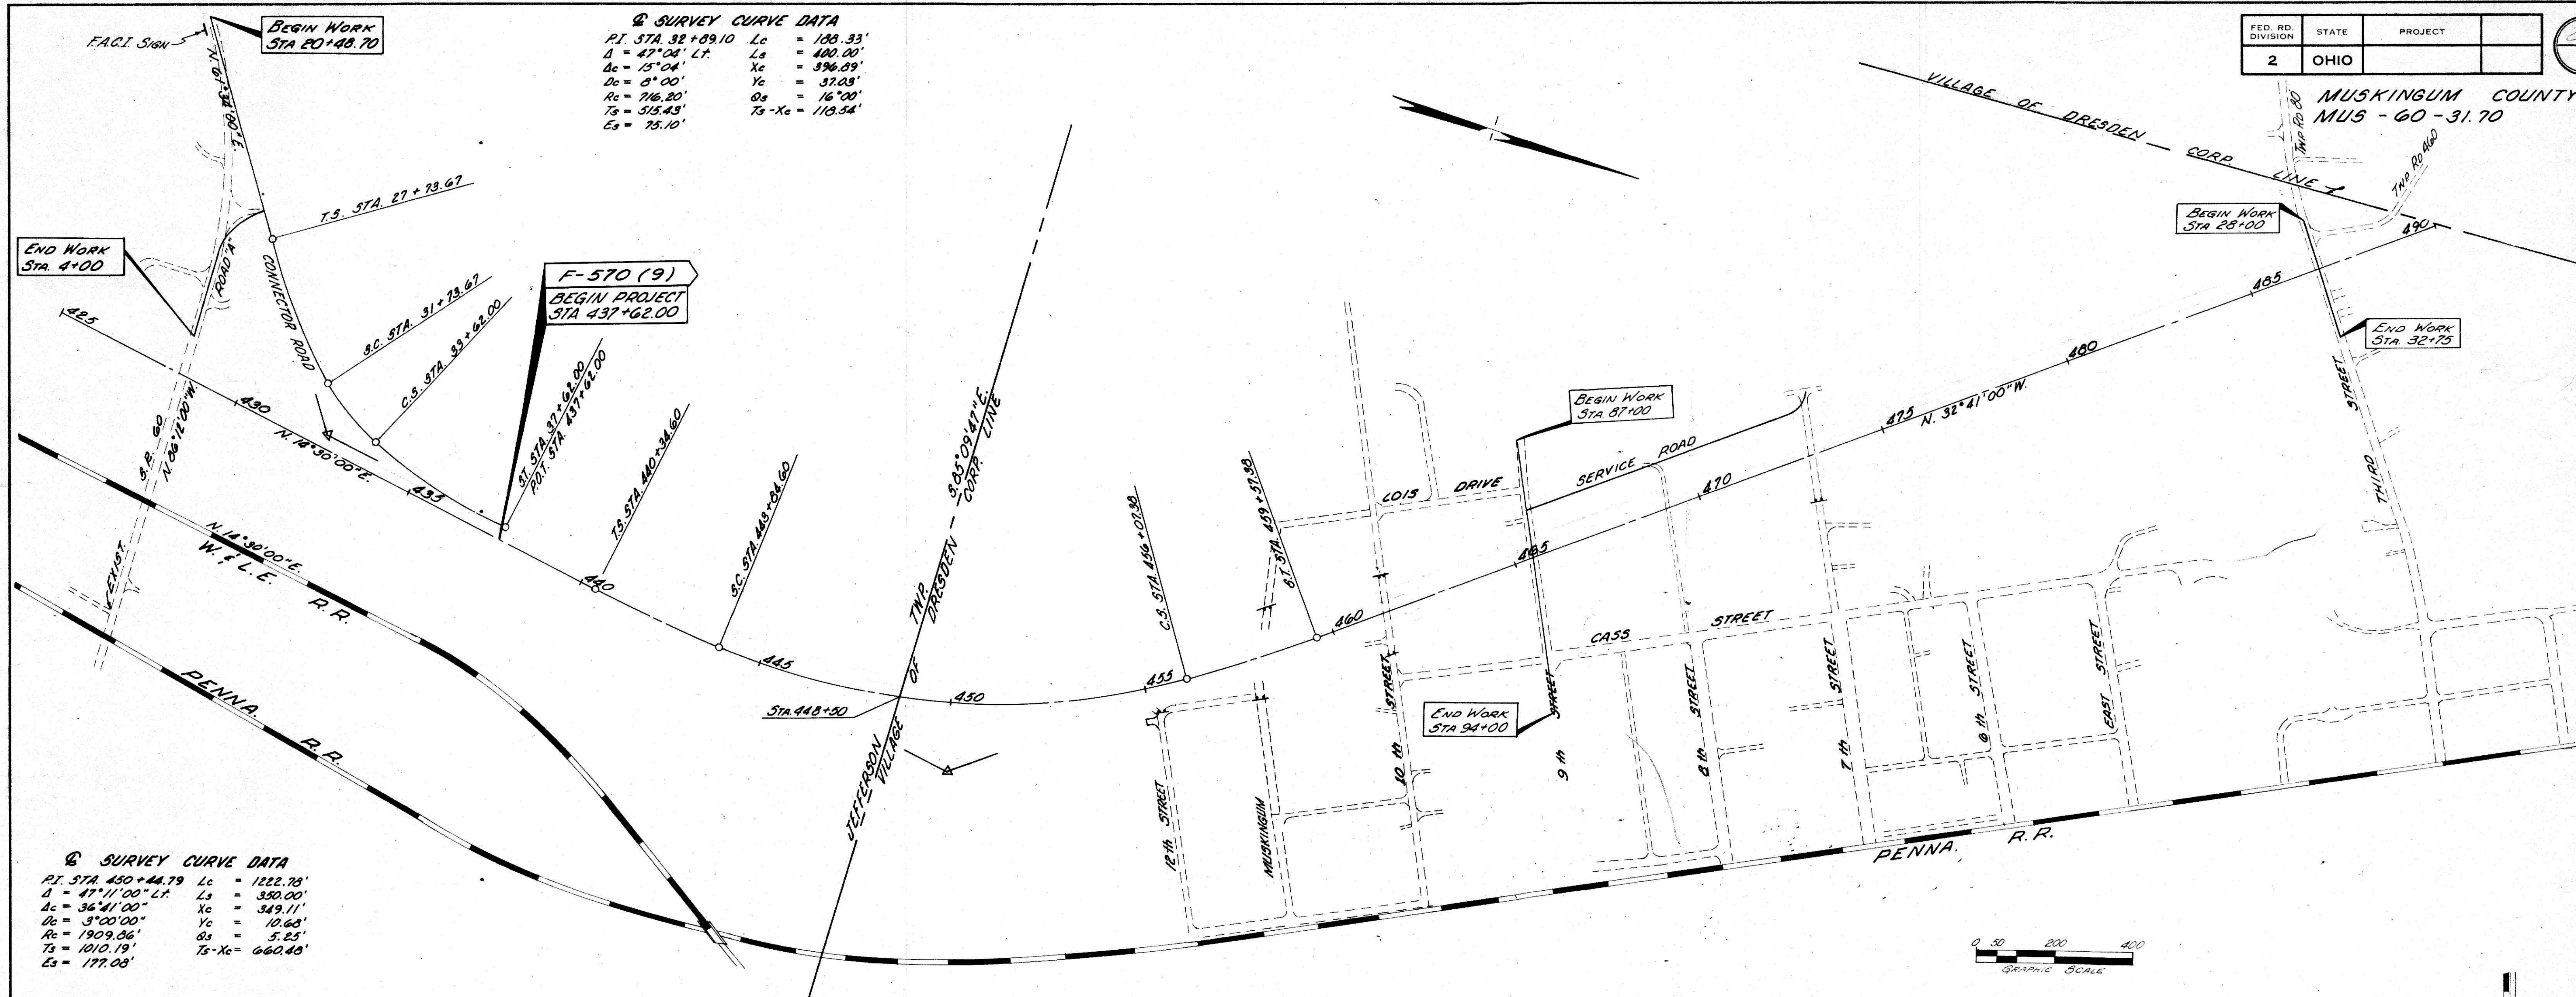

SCHEMATIC LAYOUT PLAN
SCHEMATIC LAYOUT PLAN