



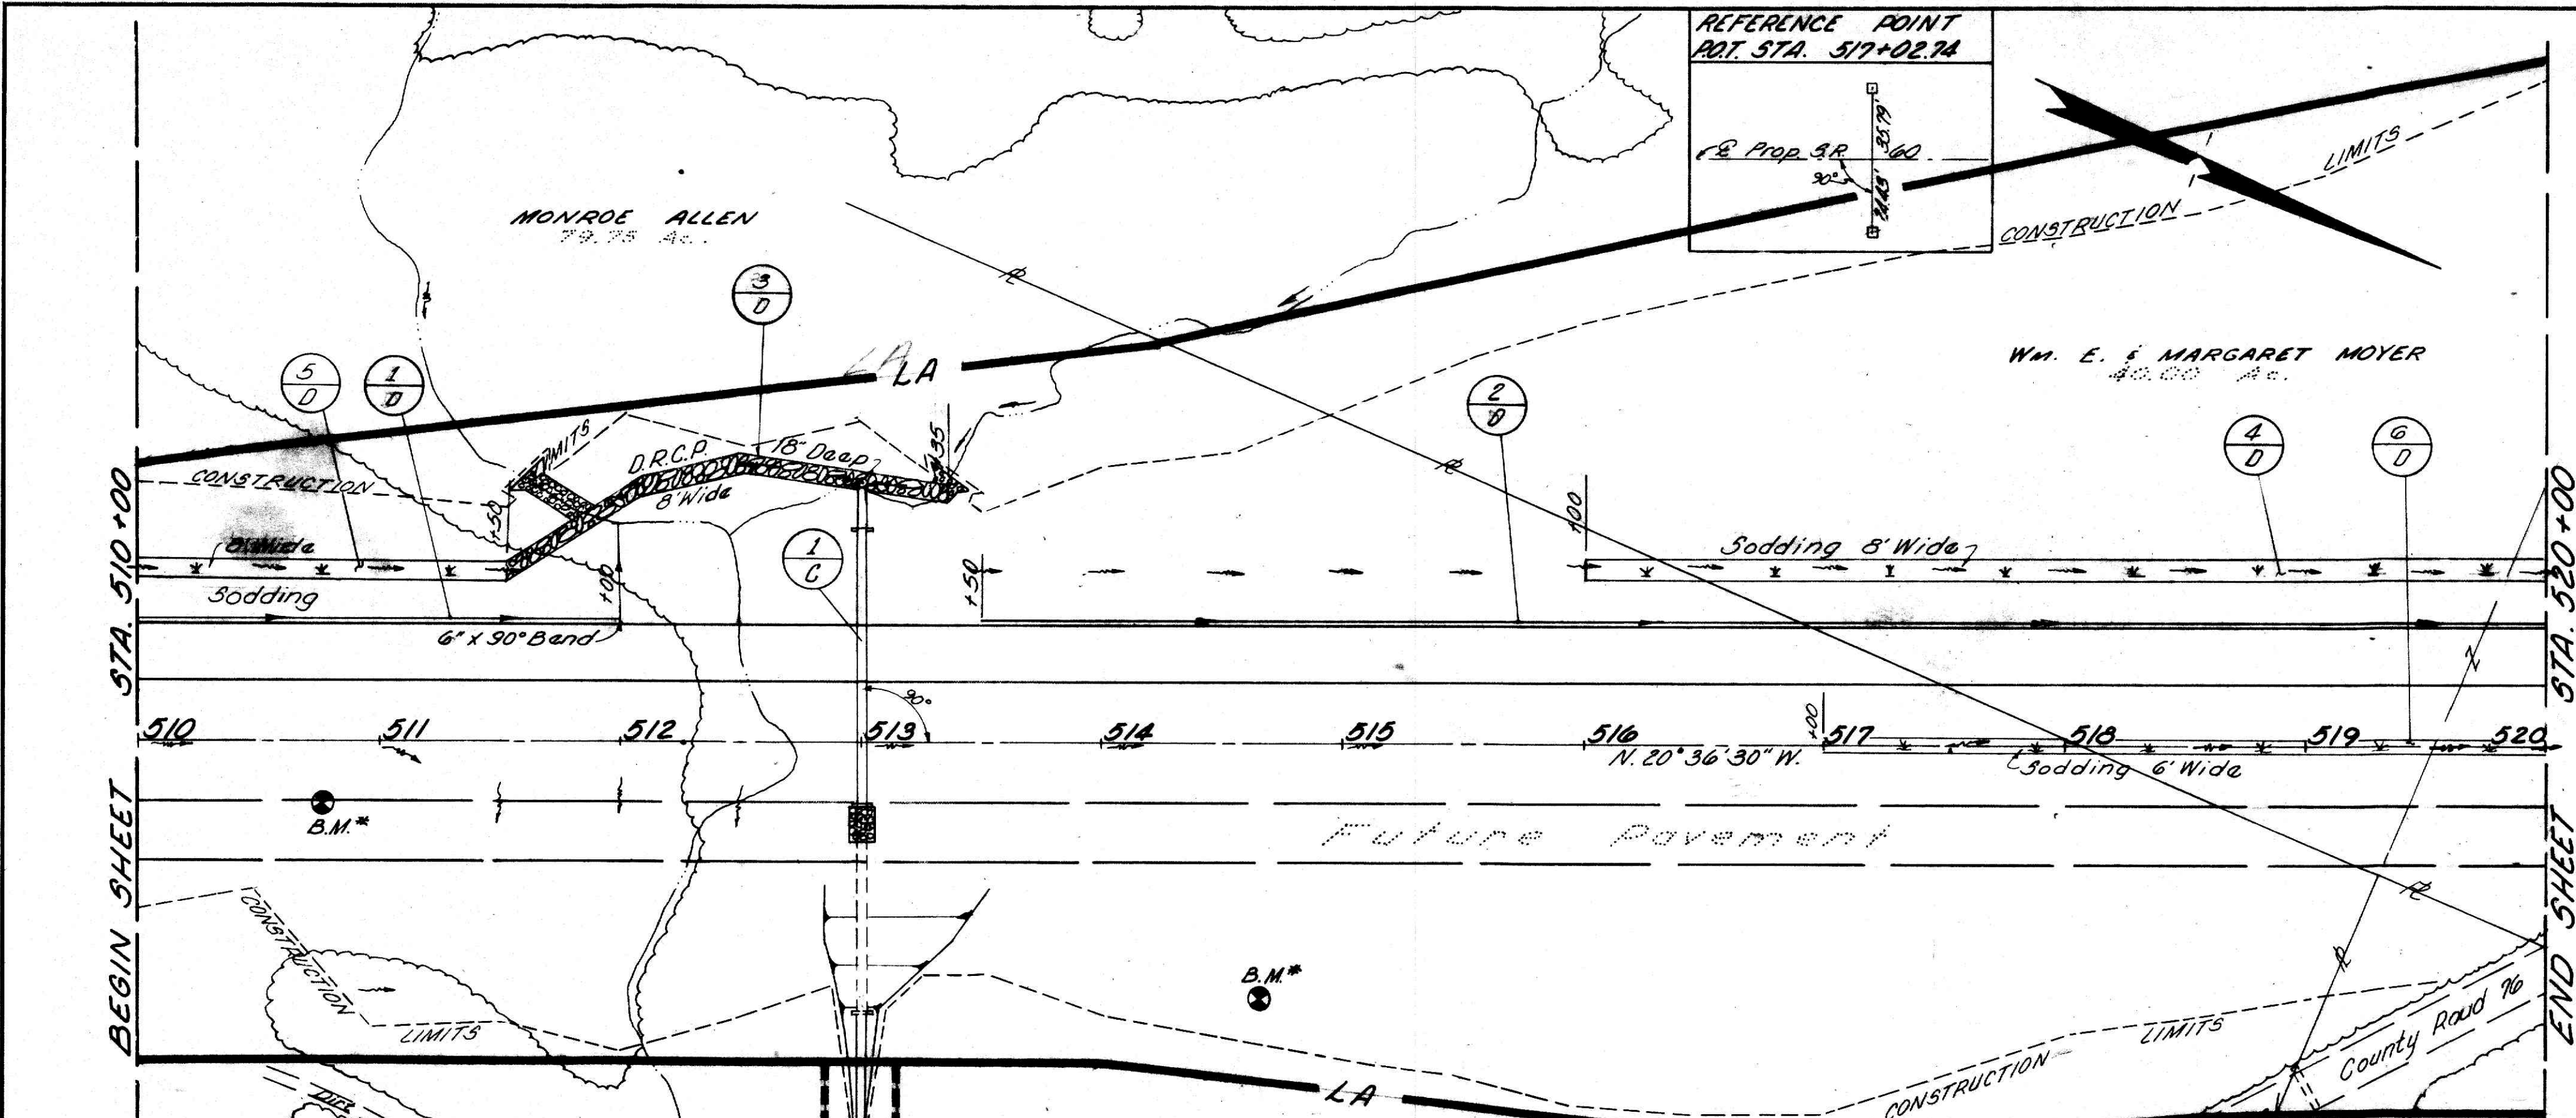

BENCH MARK N<sup>o</sup> 10  
Mine spike in S.W. side of triple 7' Walnut 20' Rt. of Sta. 510+77 Elev. 749.44

BENCH MARK N<sup>o</sup> 11  
Mine spike in 10" Walnut 105' Rt. of Sta. 514+60 Elev. 770.89

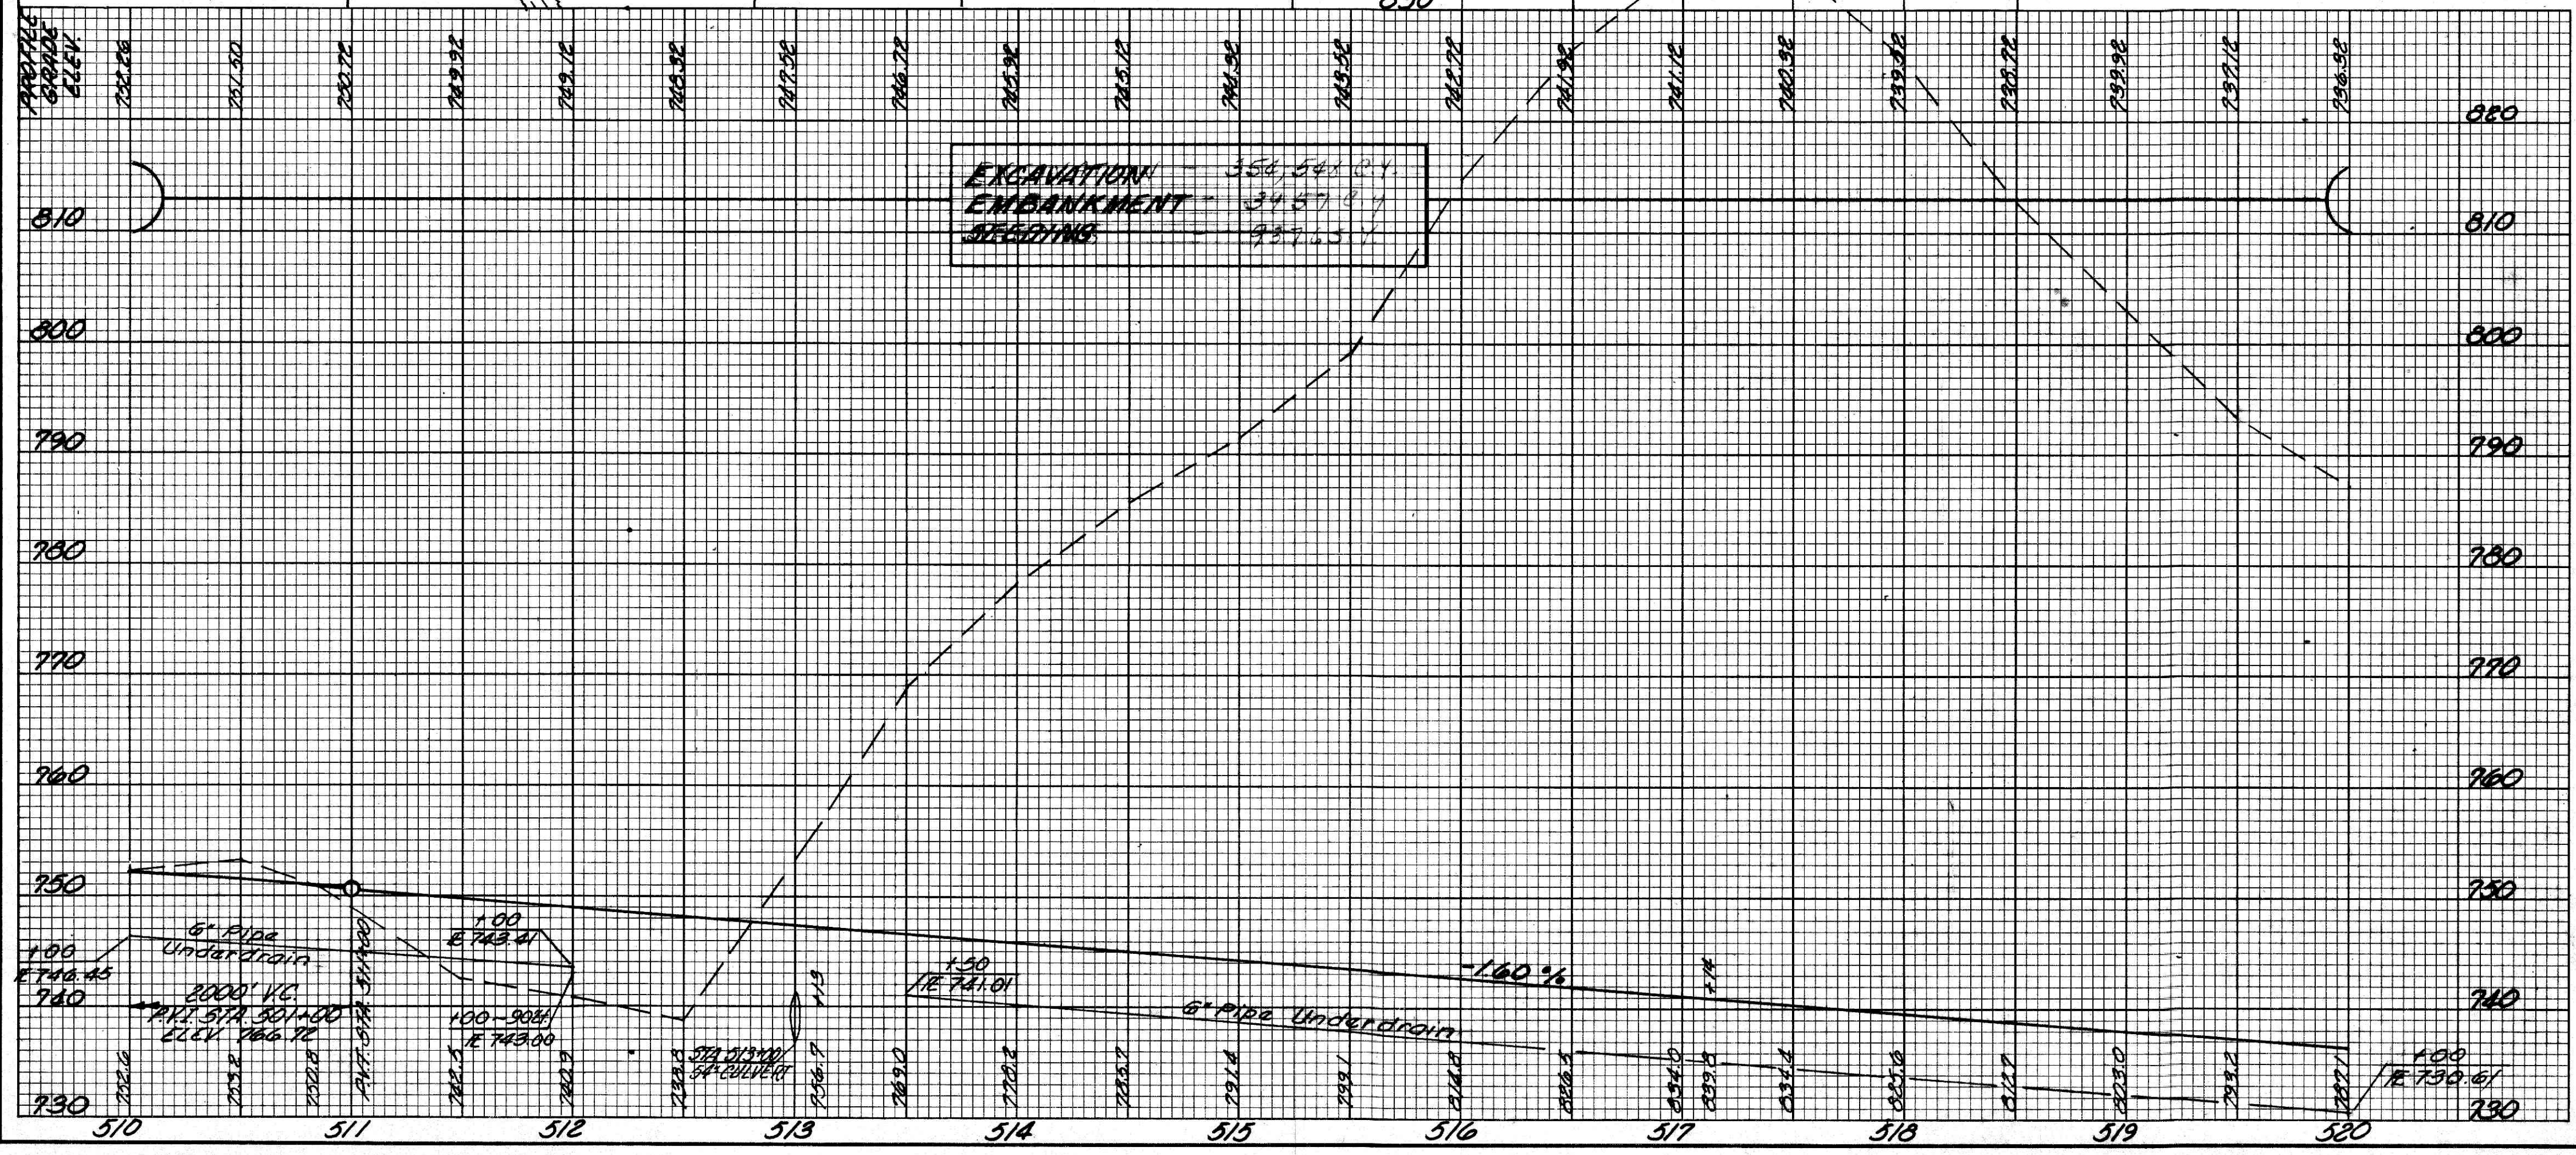

ESTIMATED QUANTITIES

| REF. NO. | STATION TO STATION | SIDE | 601<br>DUMPED<br>ROCK<br>CHANNEL<br>PROT.<br>C.F. | 602<br>6" UNDER<br>DRAIN PIPE<br>L.F. | 603<br>6" DEEP<br>UNDER<br>DRAIN PIPE<br>L.F. | TOTALS |
|----------|--------------------|------|---------------------------------------------------|---------------------------------------|-----------------------------------------------|--------|
| 1-0      | 510+00 ~ 512+00    | LH   |                                                   |                                       | 650                                           | 650    |
| 2-0      | 513+50 ~ 520+00    | LH   |                                                   | 58                                    | 289                                           | 347    |
| 3-0      | 511+50 ~ 513+35    | LH   |                                                   |                                       |                                               |        |
| 4-0      | 516+00 ~ 520+00    | LH   |                                                   |                                       |                                               |        |
| 5-0      | 510+00 ~ 511+50    | LH   |                                                   |                                       |                                               |        |
| 6-0      | 517+00 ~ 520+00    | R    |                                                   |                                       |                                               |        |
| 1-2      | 516 513+00         | LH+R |                                                   |                                       |                                               |        |
|          |                    |      |                                                   |                                       |                                               |        |
|          |                    |      |                                                   | </                                    |                                               |        |