
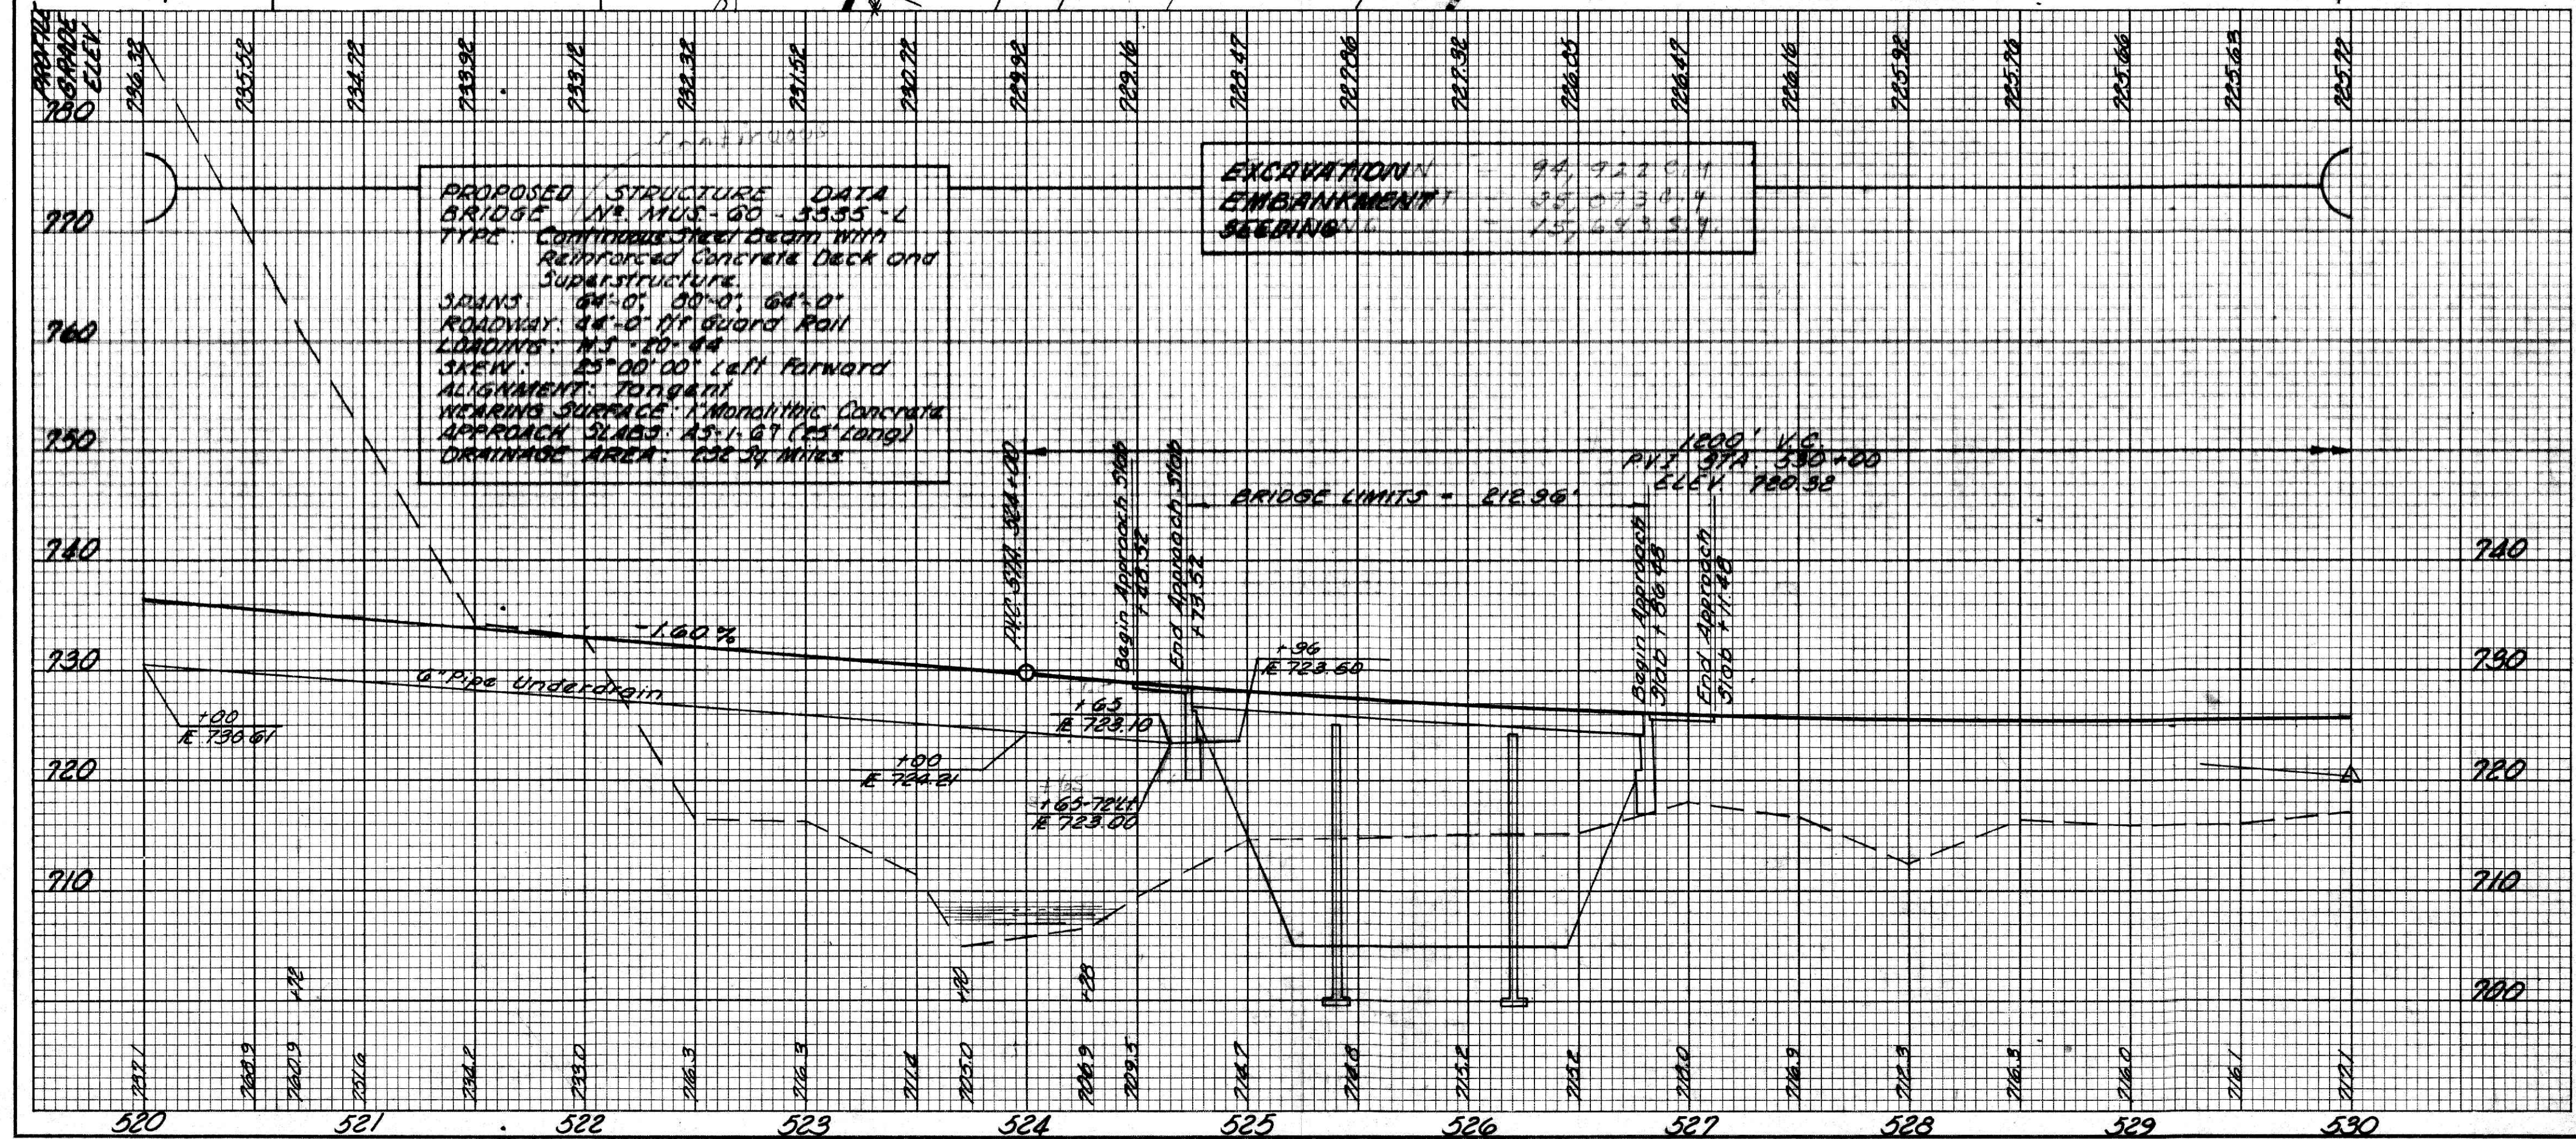


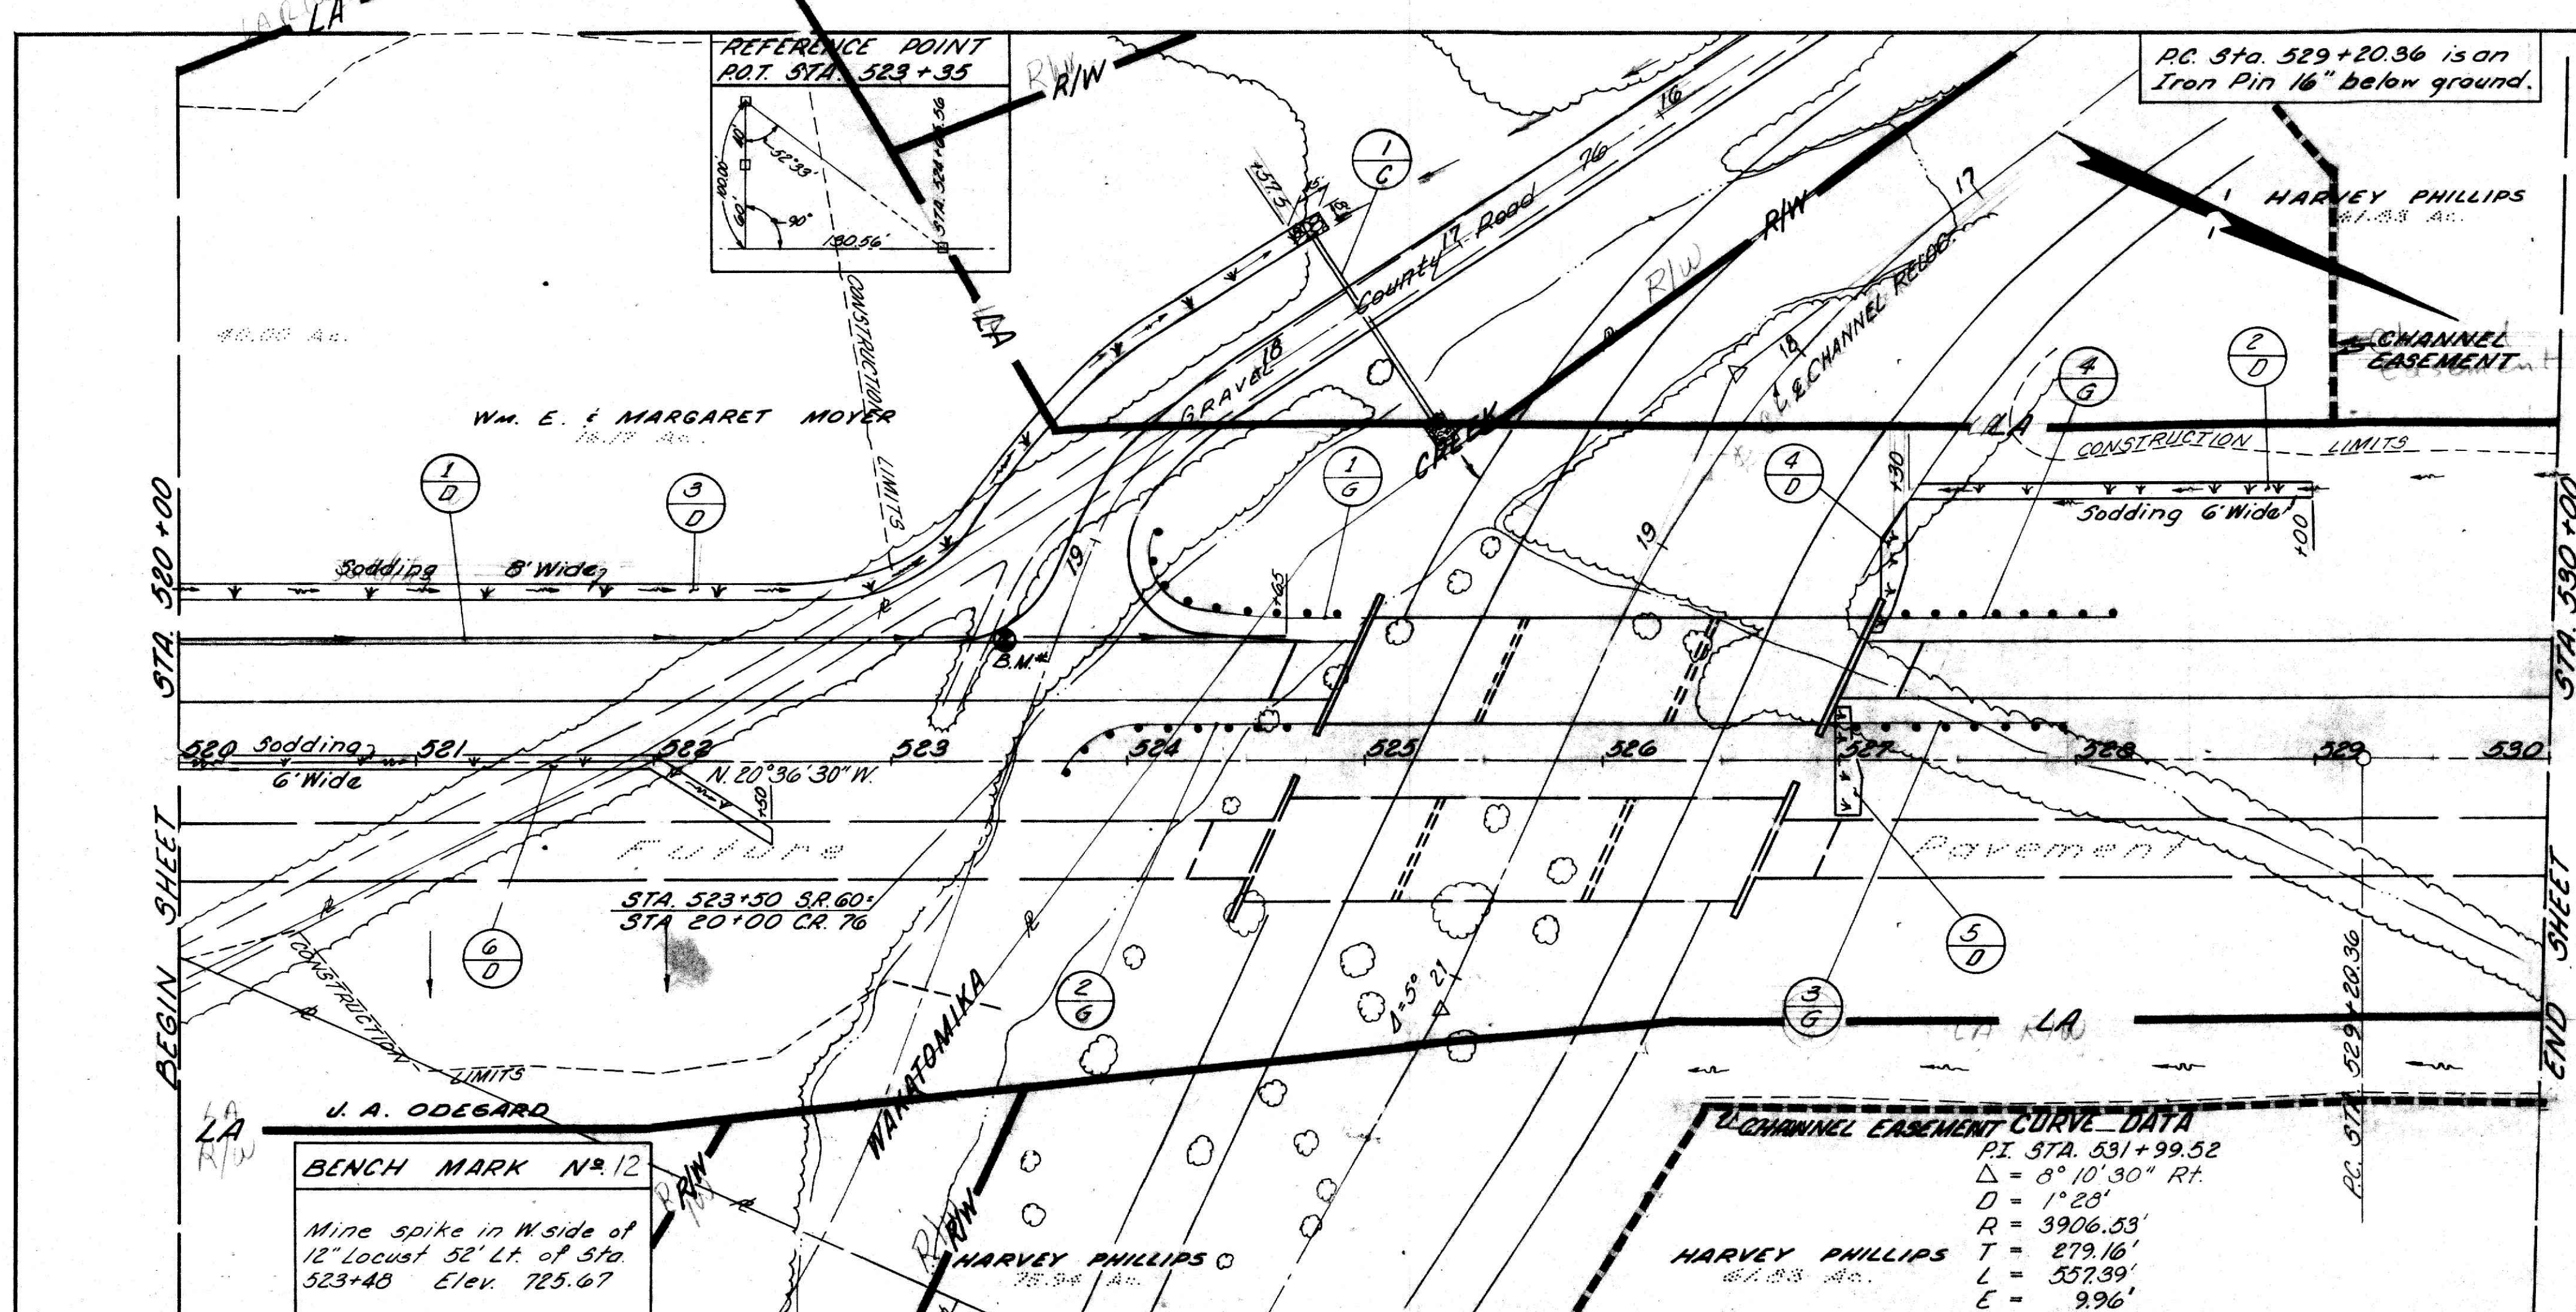

REF. NO.	STATION TO STATION	SIDE	GUARD RAIL TYPE	6' DEEP 6" DRAIN TYPE	6' DEEP 6" DRAIN UNDER TYPE	6' DEEP 6" DRAIN UNDER TYPE	6' DEEP 6" DRAIN UNDER TYPE	TOTALS
1-G	524+10 ~ 525+09	Lt.	112.5					
2-G	523+64 ~ 524+85	Lt.	112.5					
3-G	526+88 ~ 527+88	Lt.	100					
4-G	527+13 ~ 528+13	Lt.	100					
1-D	520+00 ~ 524+96	Lt.						
2-D	527+30 ~ 528+00	Lt.						
3-D	520+00 ~ 527+30	Lt.						
4-D	527+41 ~ 527+80	Lt.						
5-D	526+98 ~ 527+08	Rt.						
6-D	520+00 ~ 522+50	Rt.						
1-C	17+50 C.R. 76	21/4"						
TOTALS								

PLAN AND PROFILE STA. 520+00 to STA. 530+00
PLAN AND PROFILE STA. 520+00 to STA. 530+00