


CURVE DATA
 P.I. STA. 531+99.52
 $\Delta = 8^{\circ}10'30''$ Rt.
 $D = 1^{\circ}28'$
 $R = 3906.53'$
 $T = 279.16'$
 $L = 537.39'$
 $E = 9.96'$

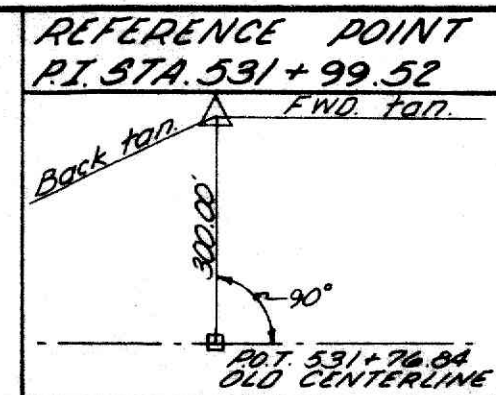



P.T. Sta. 534+77.75 is an
 Iron Pin 16" below ground.

HARVEY PHILLIPS
 87.03 Ac.

MUSKINGUM COUNTY
 MUS - 60 - 31.70

FED. RD. DIVISION	STATE	PROJECT
2	OHIO	

23

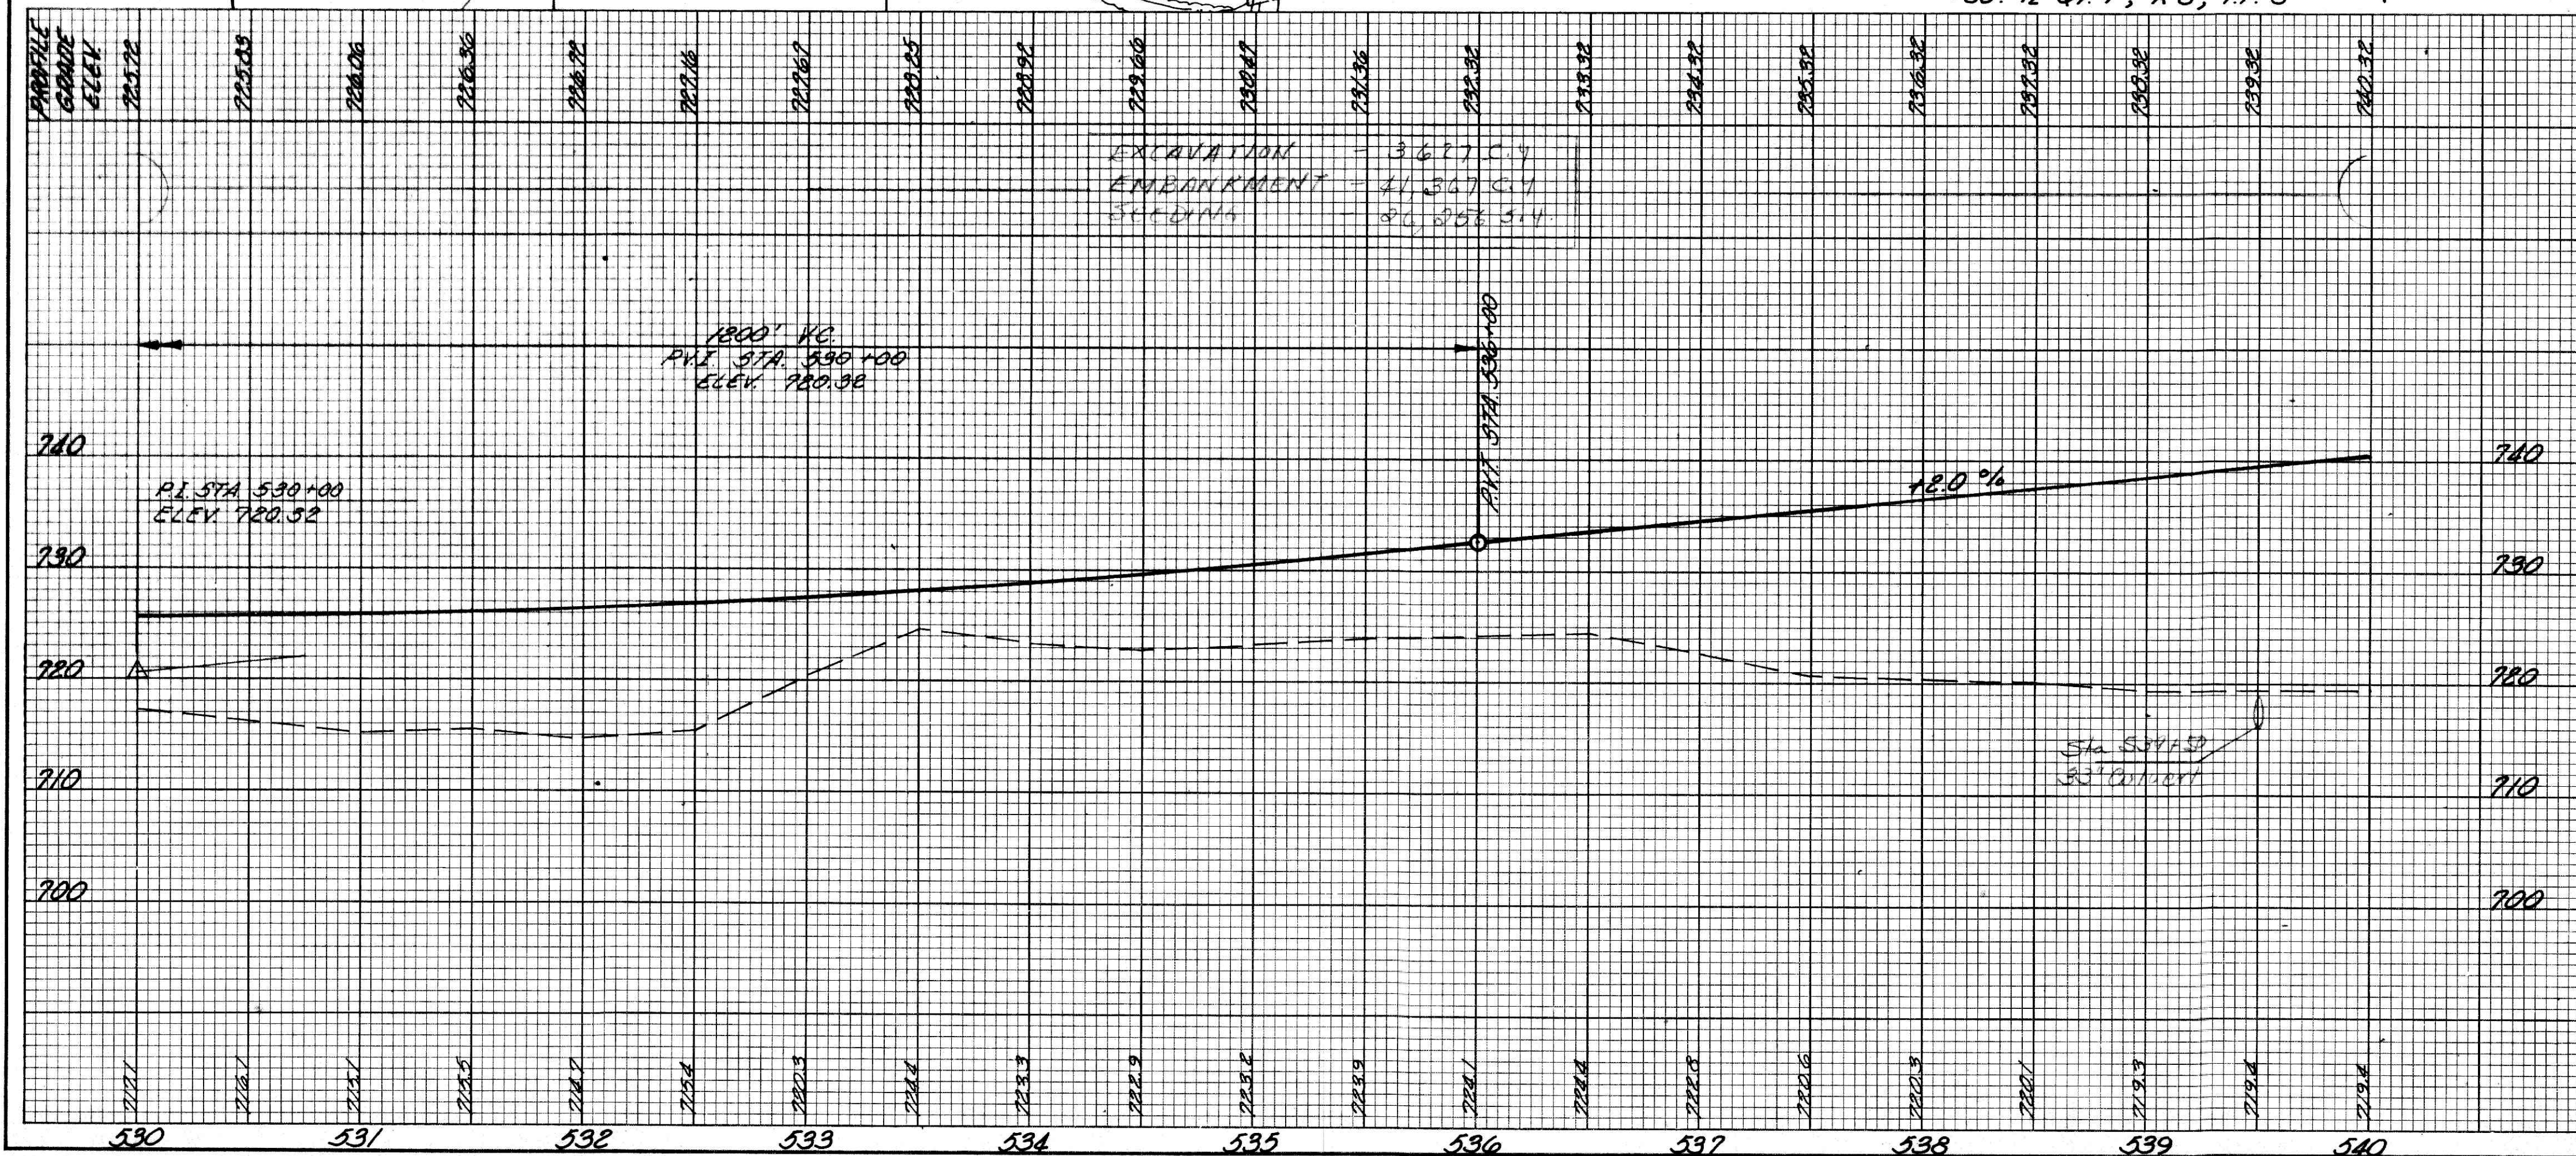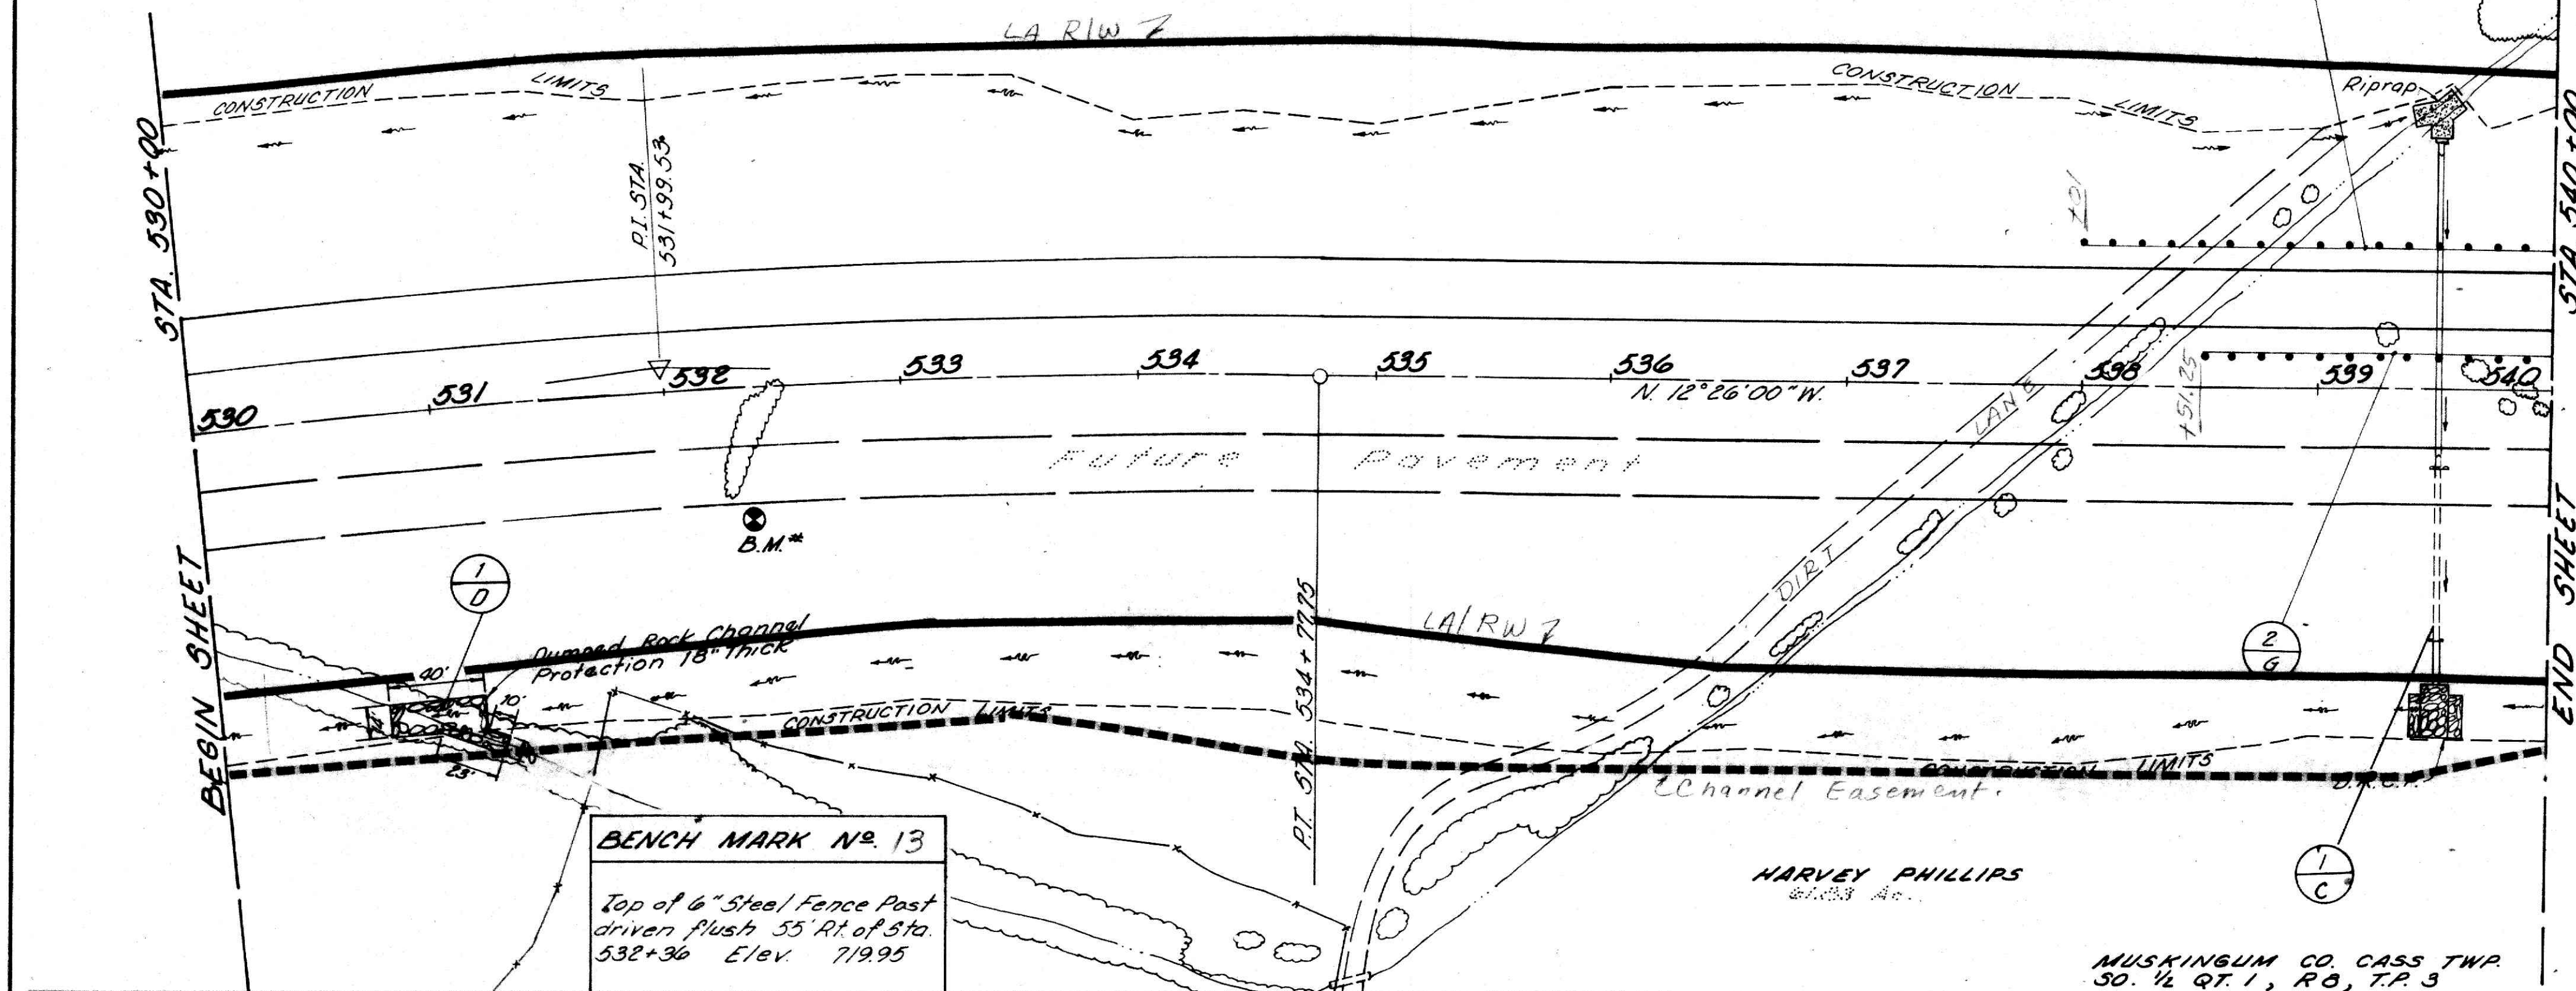

ESTIMATED QUANTITIES

40

347.75

TOTALS

PLAN AND PROFILE STA. 530+00 to STA. 540+00

PLAN AND PROFILE STA. 530+00 to STA. 540+00