



FED. RD. DIVISION	STATE	PROJECT
2	OHIO	

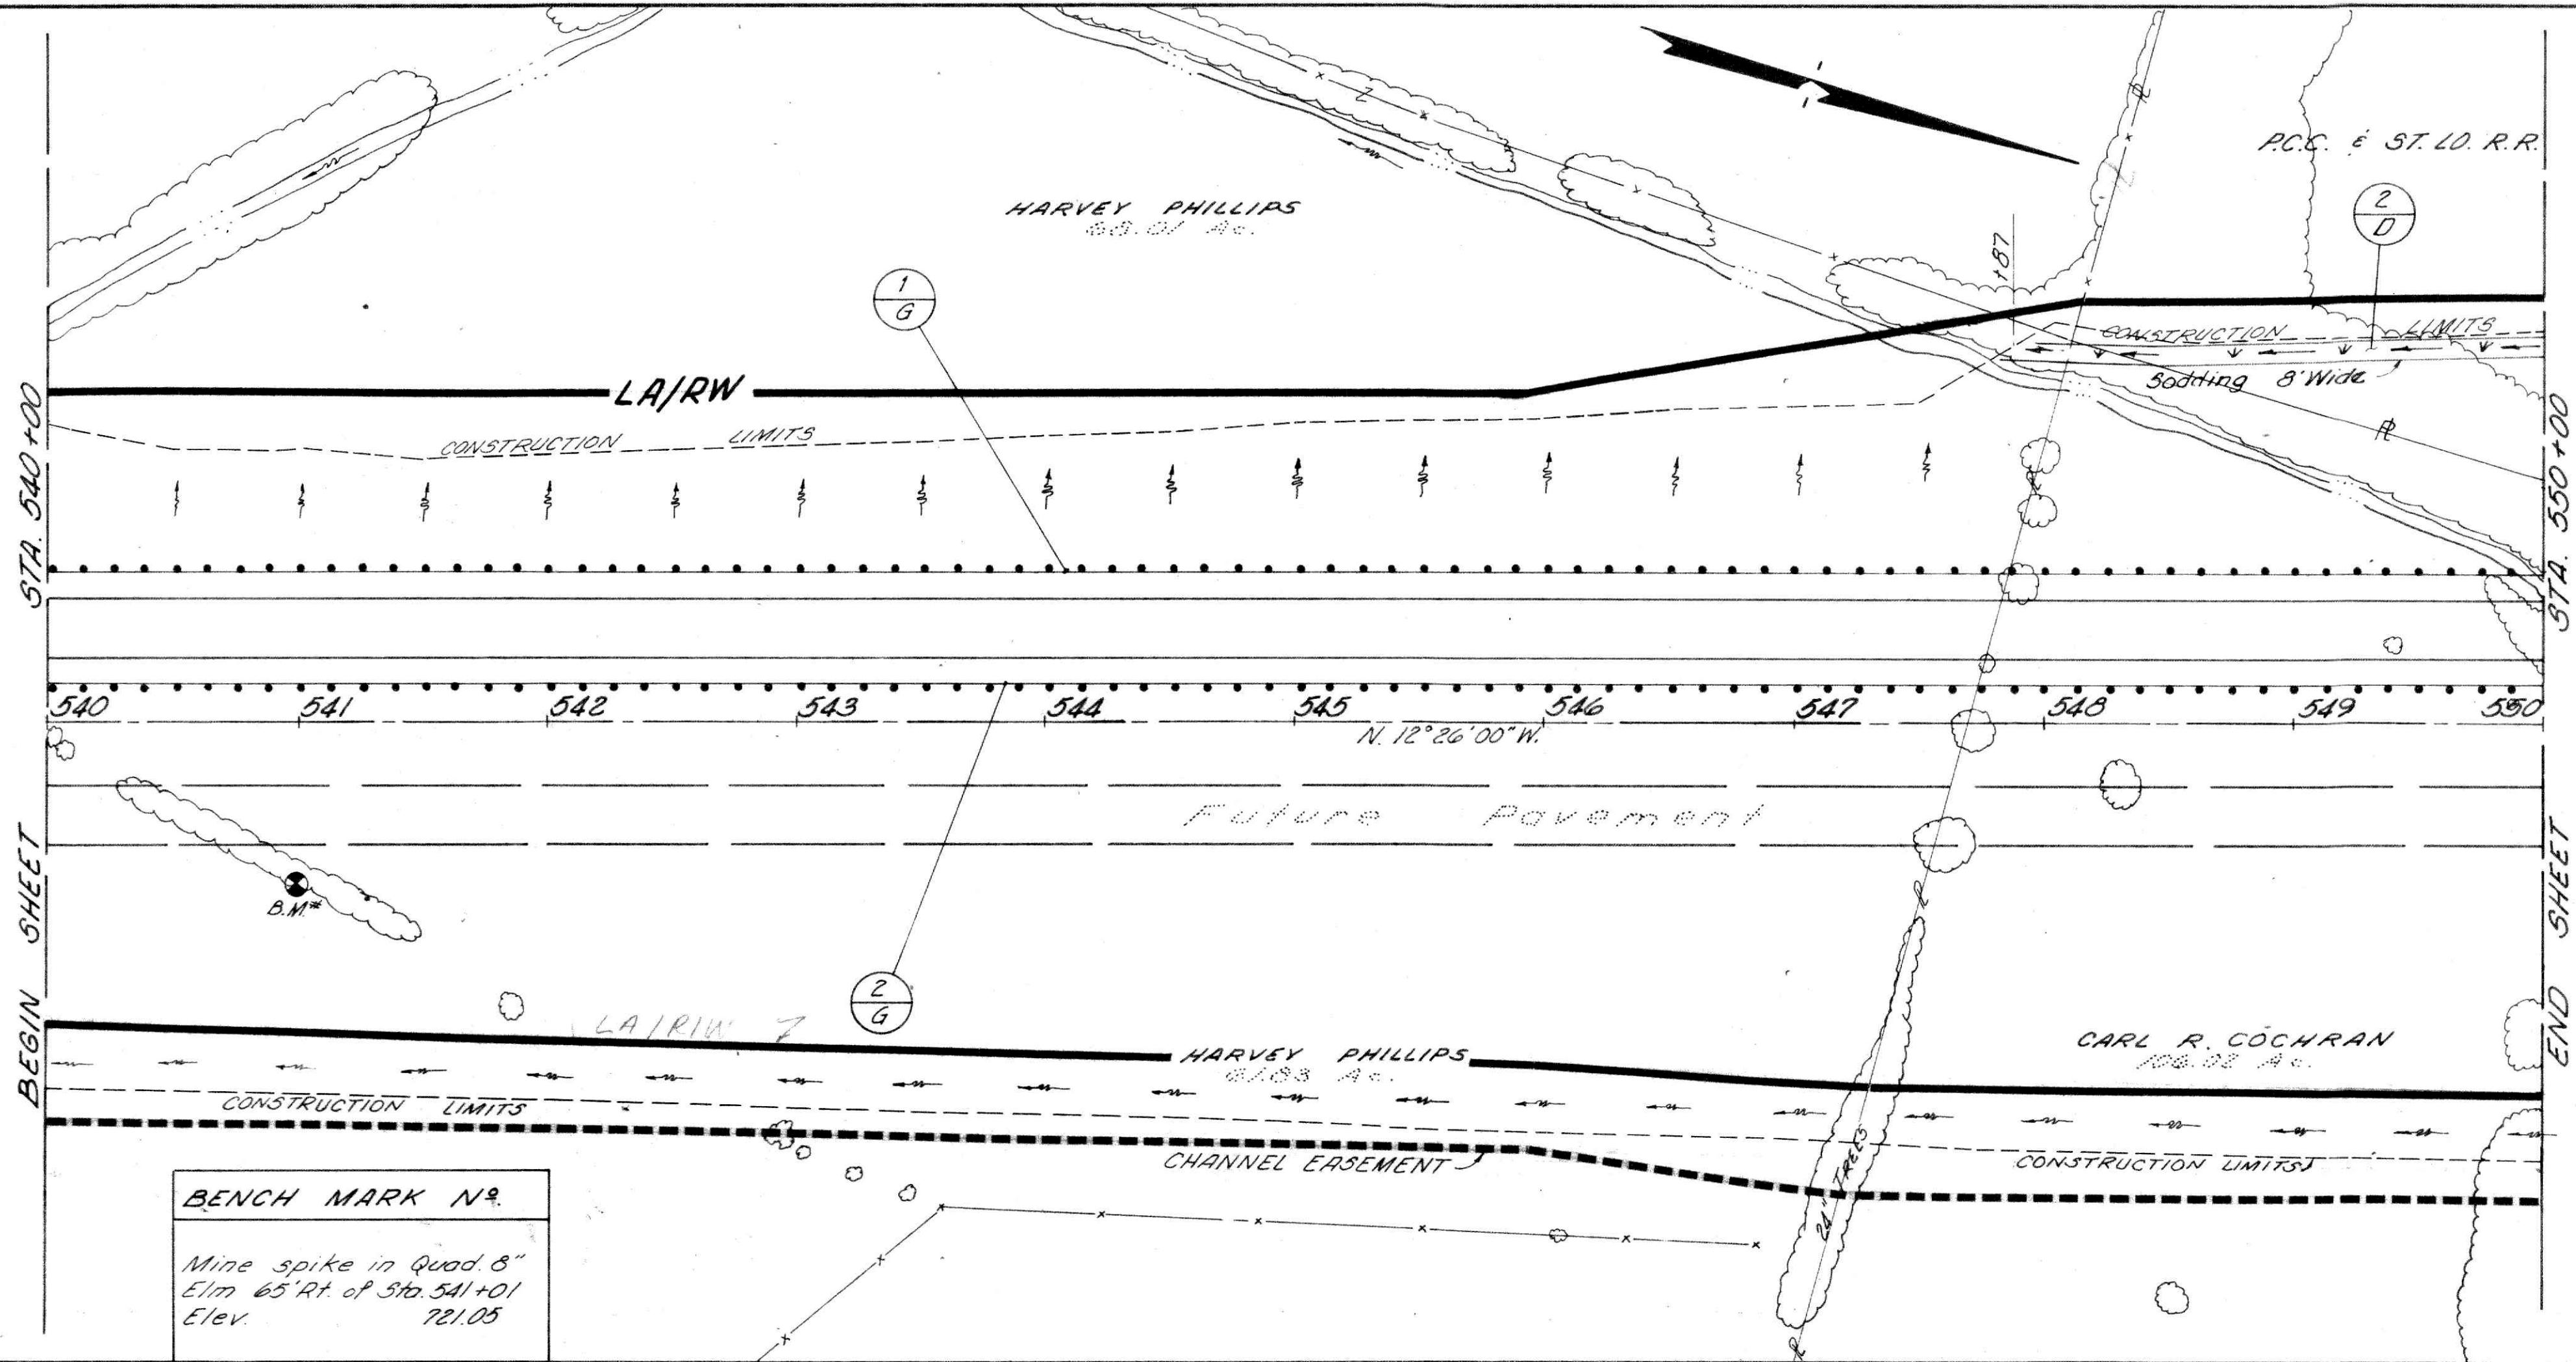

BENCH MARK N° 2
Mine spike in Quad. 8"
65' Rt. of Sta. 541+01
Elev. 721.05

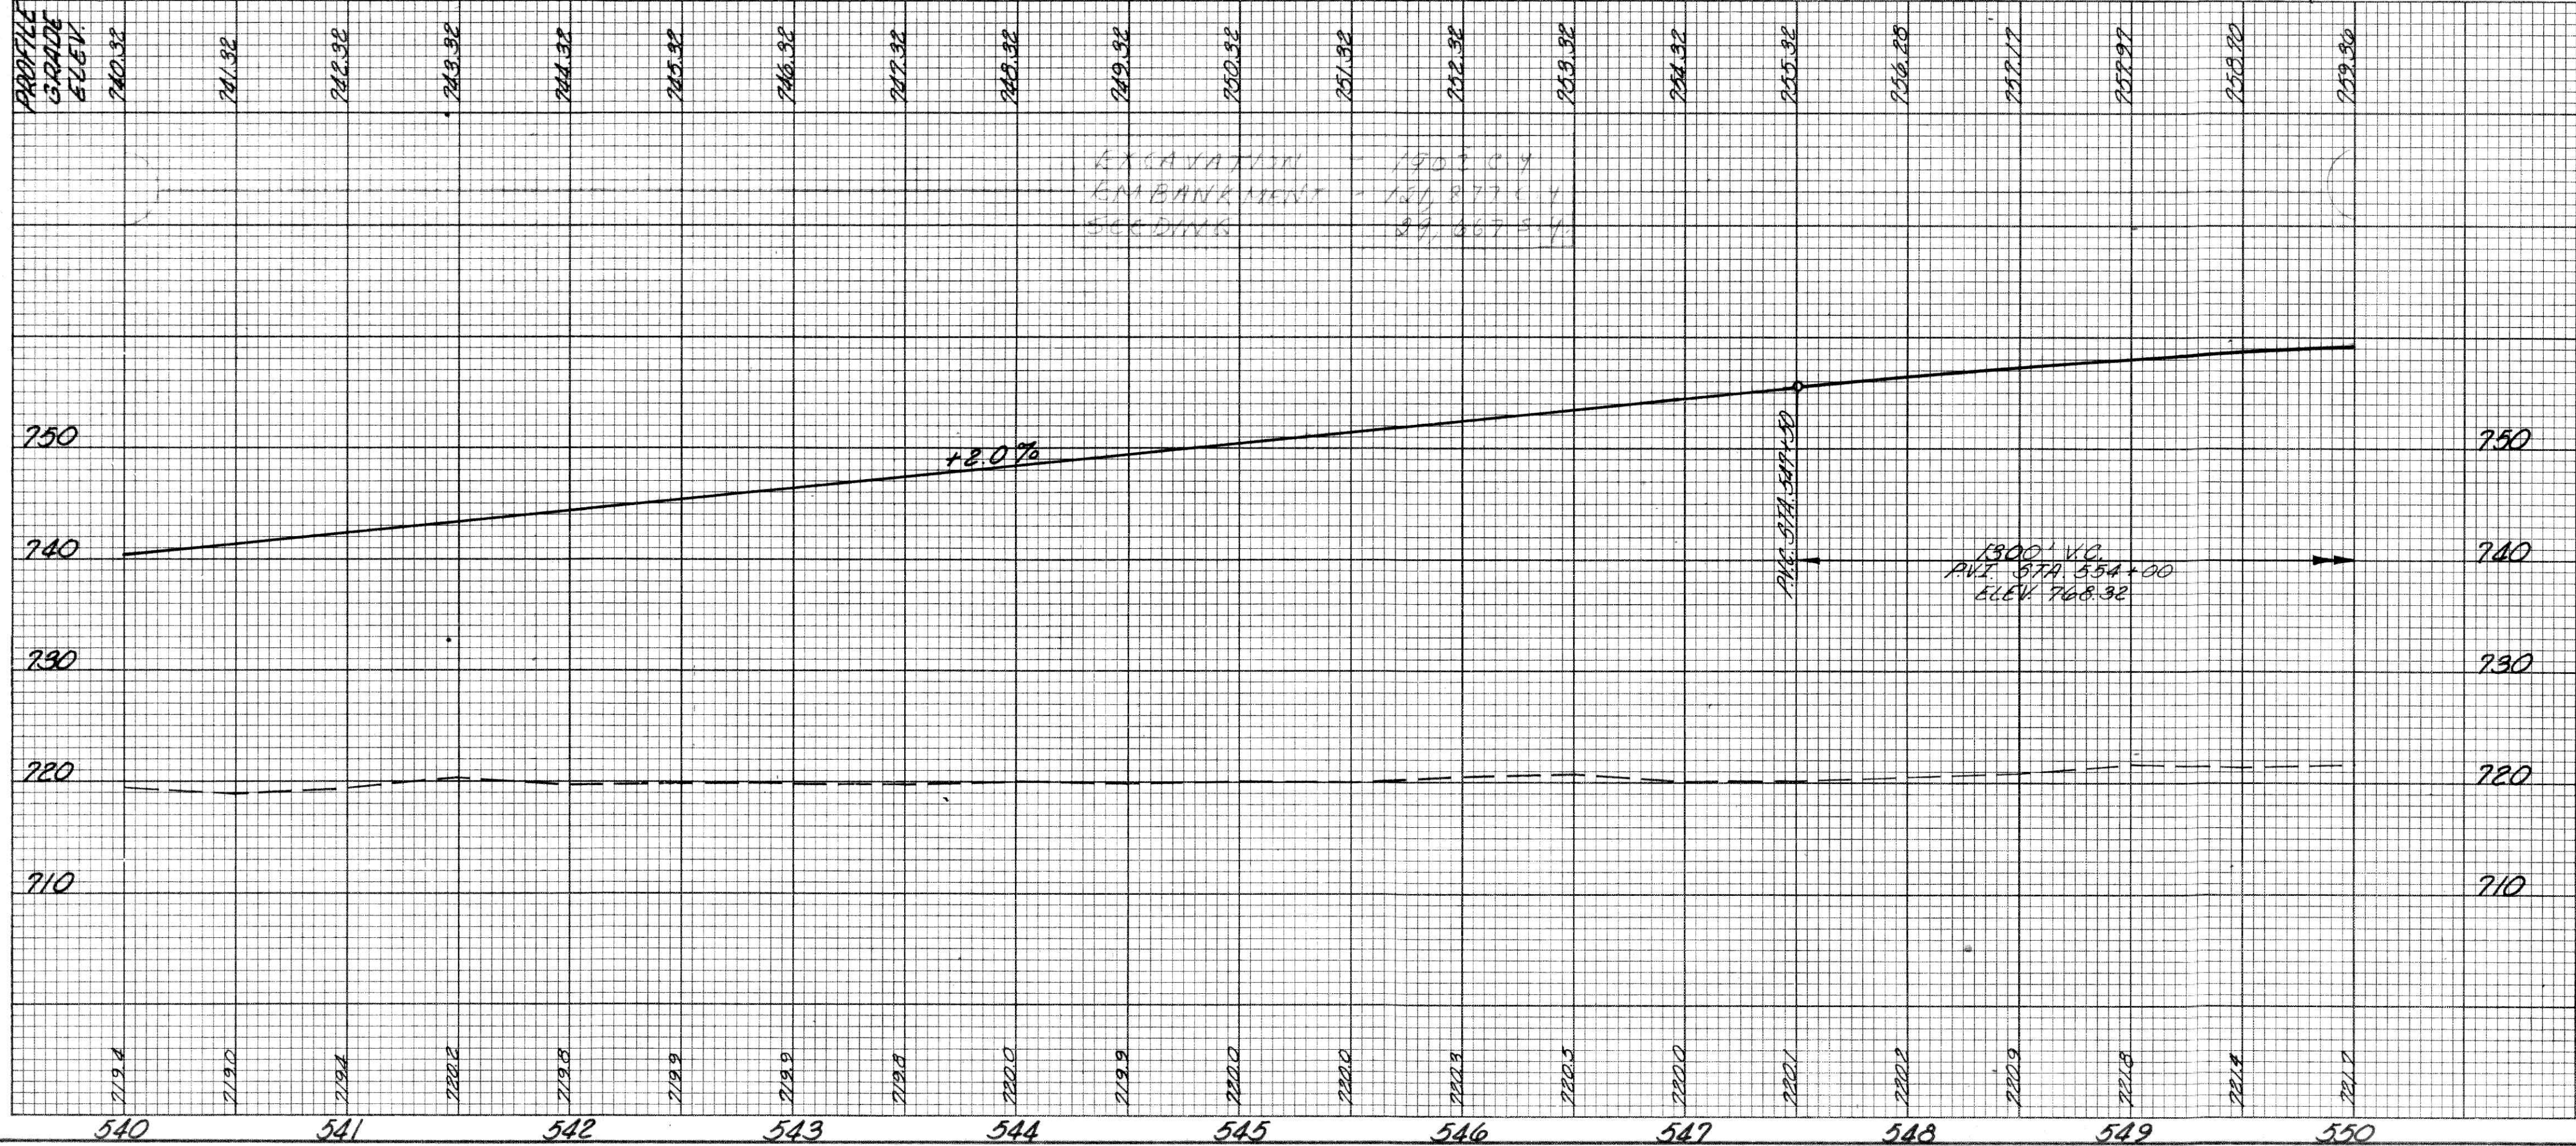

EXCAVATION 190' C.Y.
EMBANKMENT 126' 877' C.Y.
SEEDING 29, 667' S.Y.

ESTIMATED QUANTITIES

REF. NO.	STATION TO STATION	SIDE	606 GUARD RAIL 14"	660 5110005 S.Y.	TOTALS
1-G	540+00 ~ 550+00	Lt.	1000		
2-G	540+00 ~ 550+00	Lt.	1000		
2-D	547+87 ~ 550+00	Lt.		189	
					2000