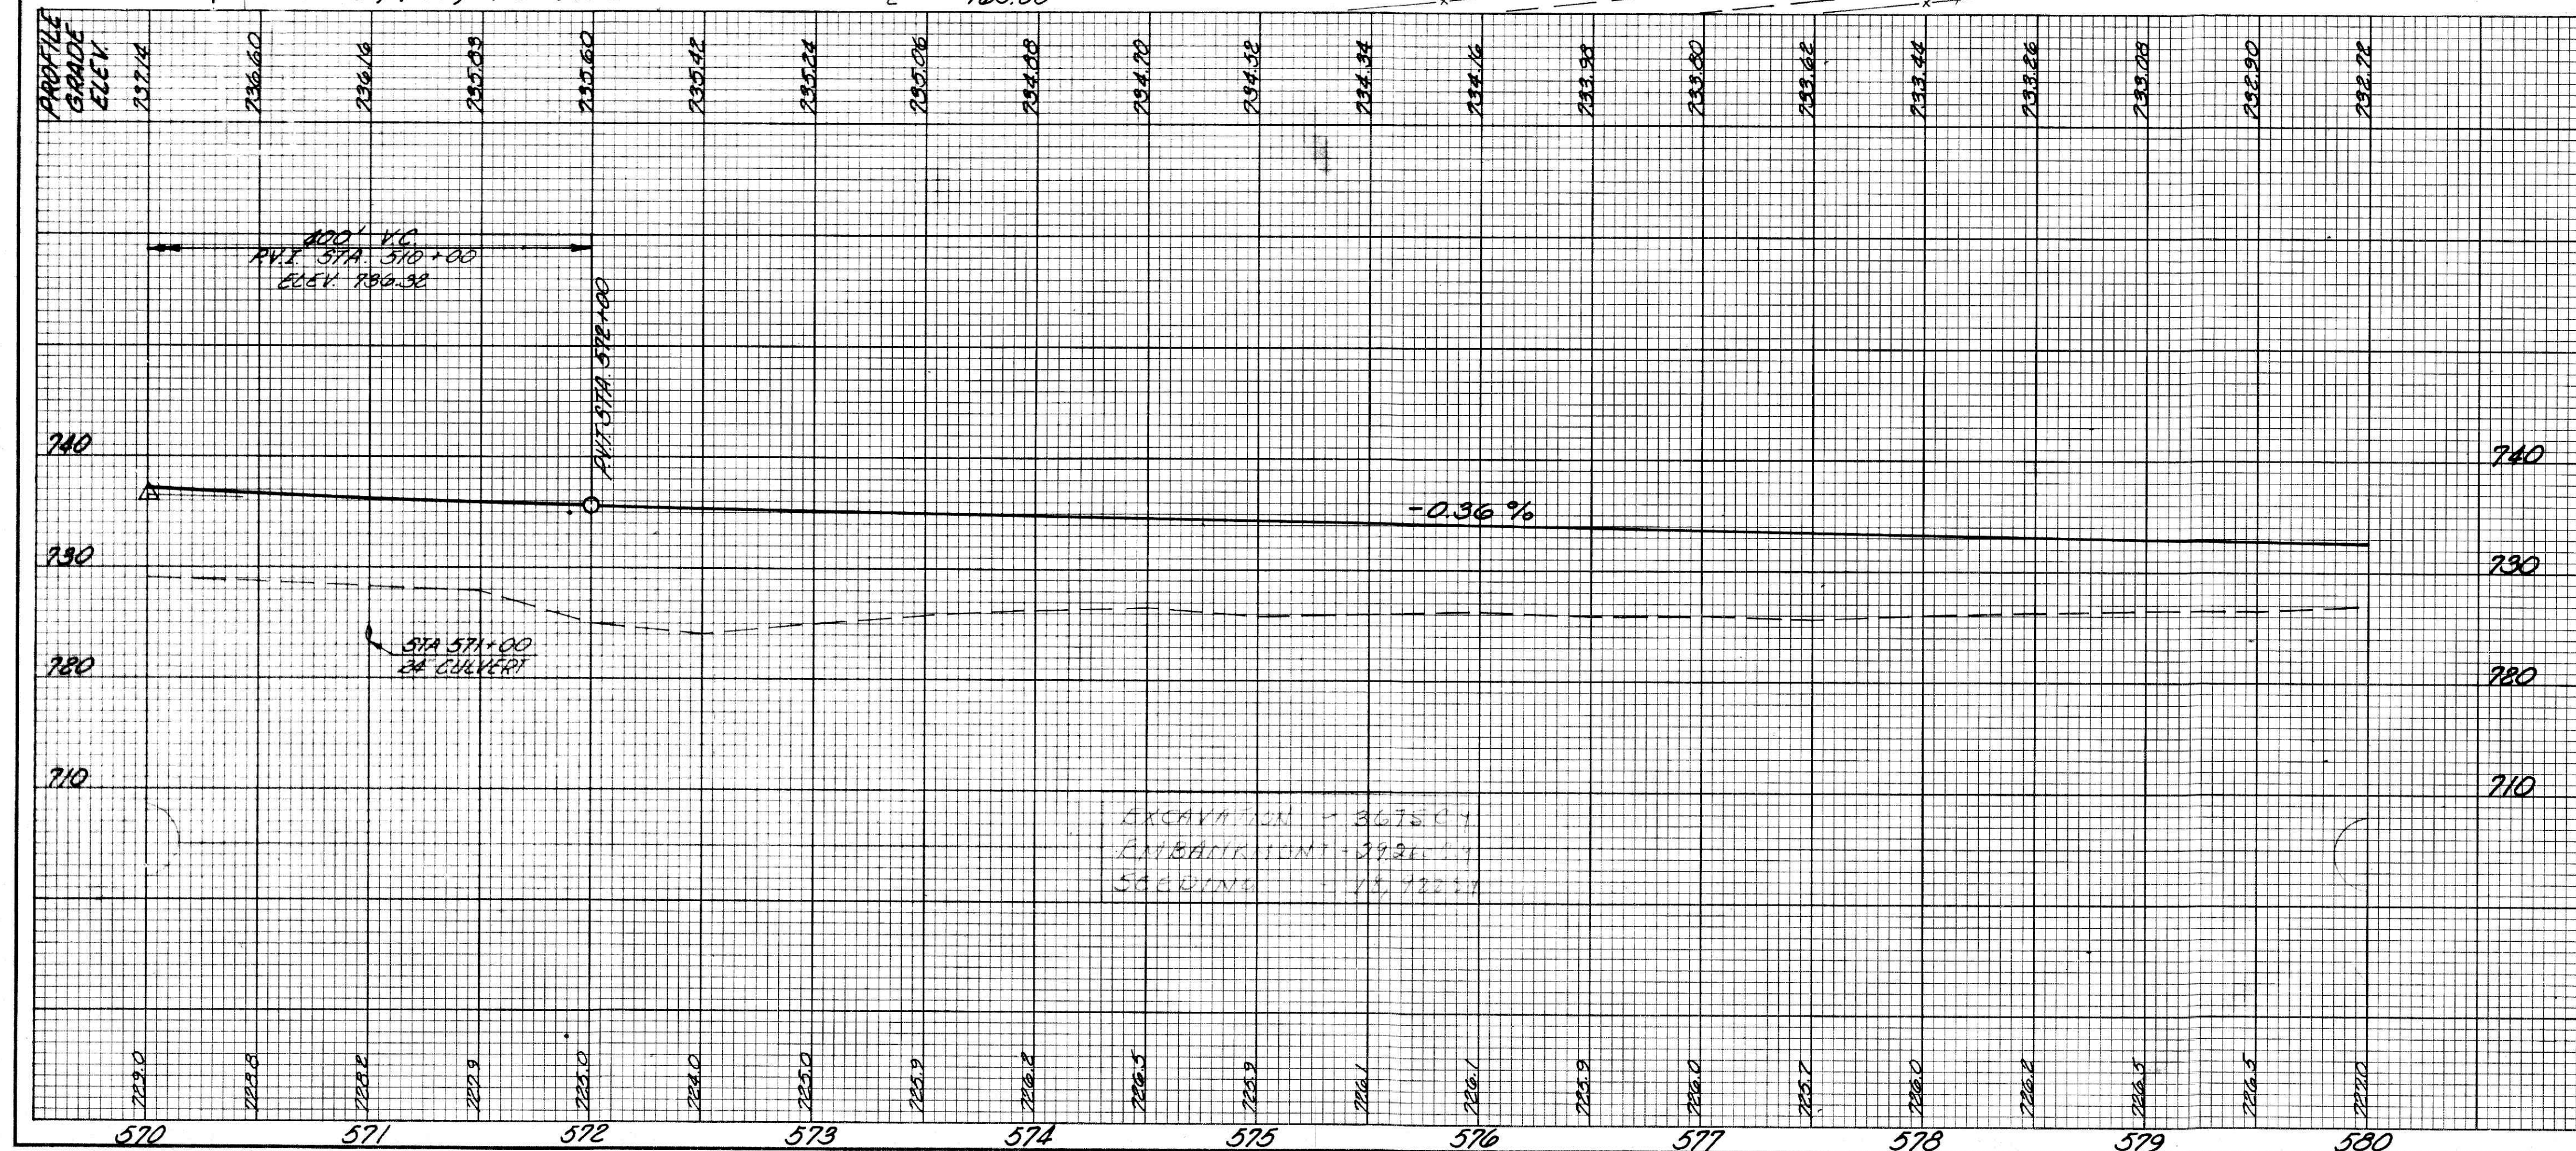
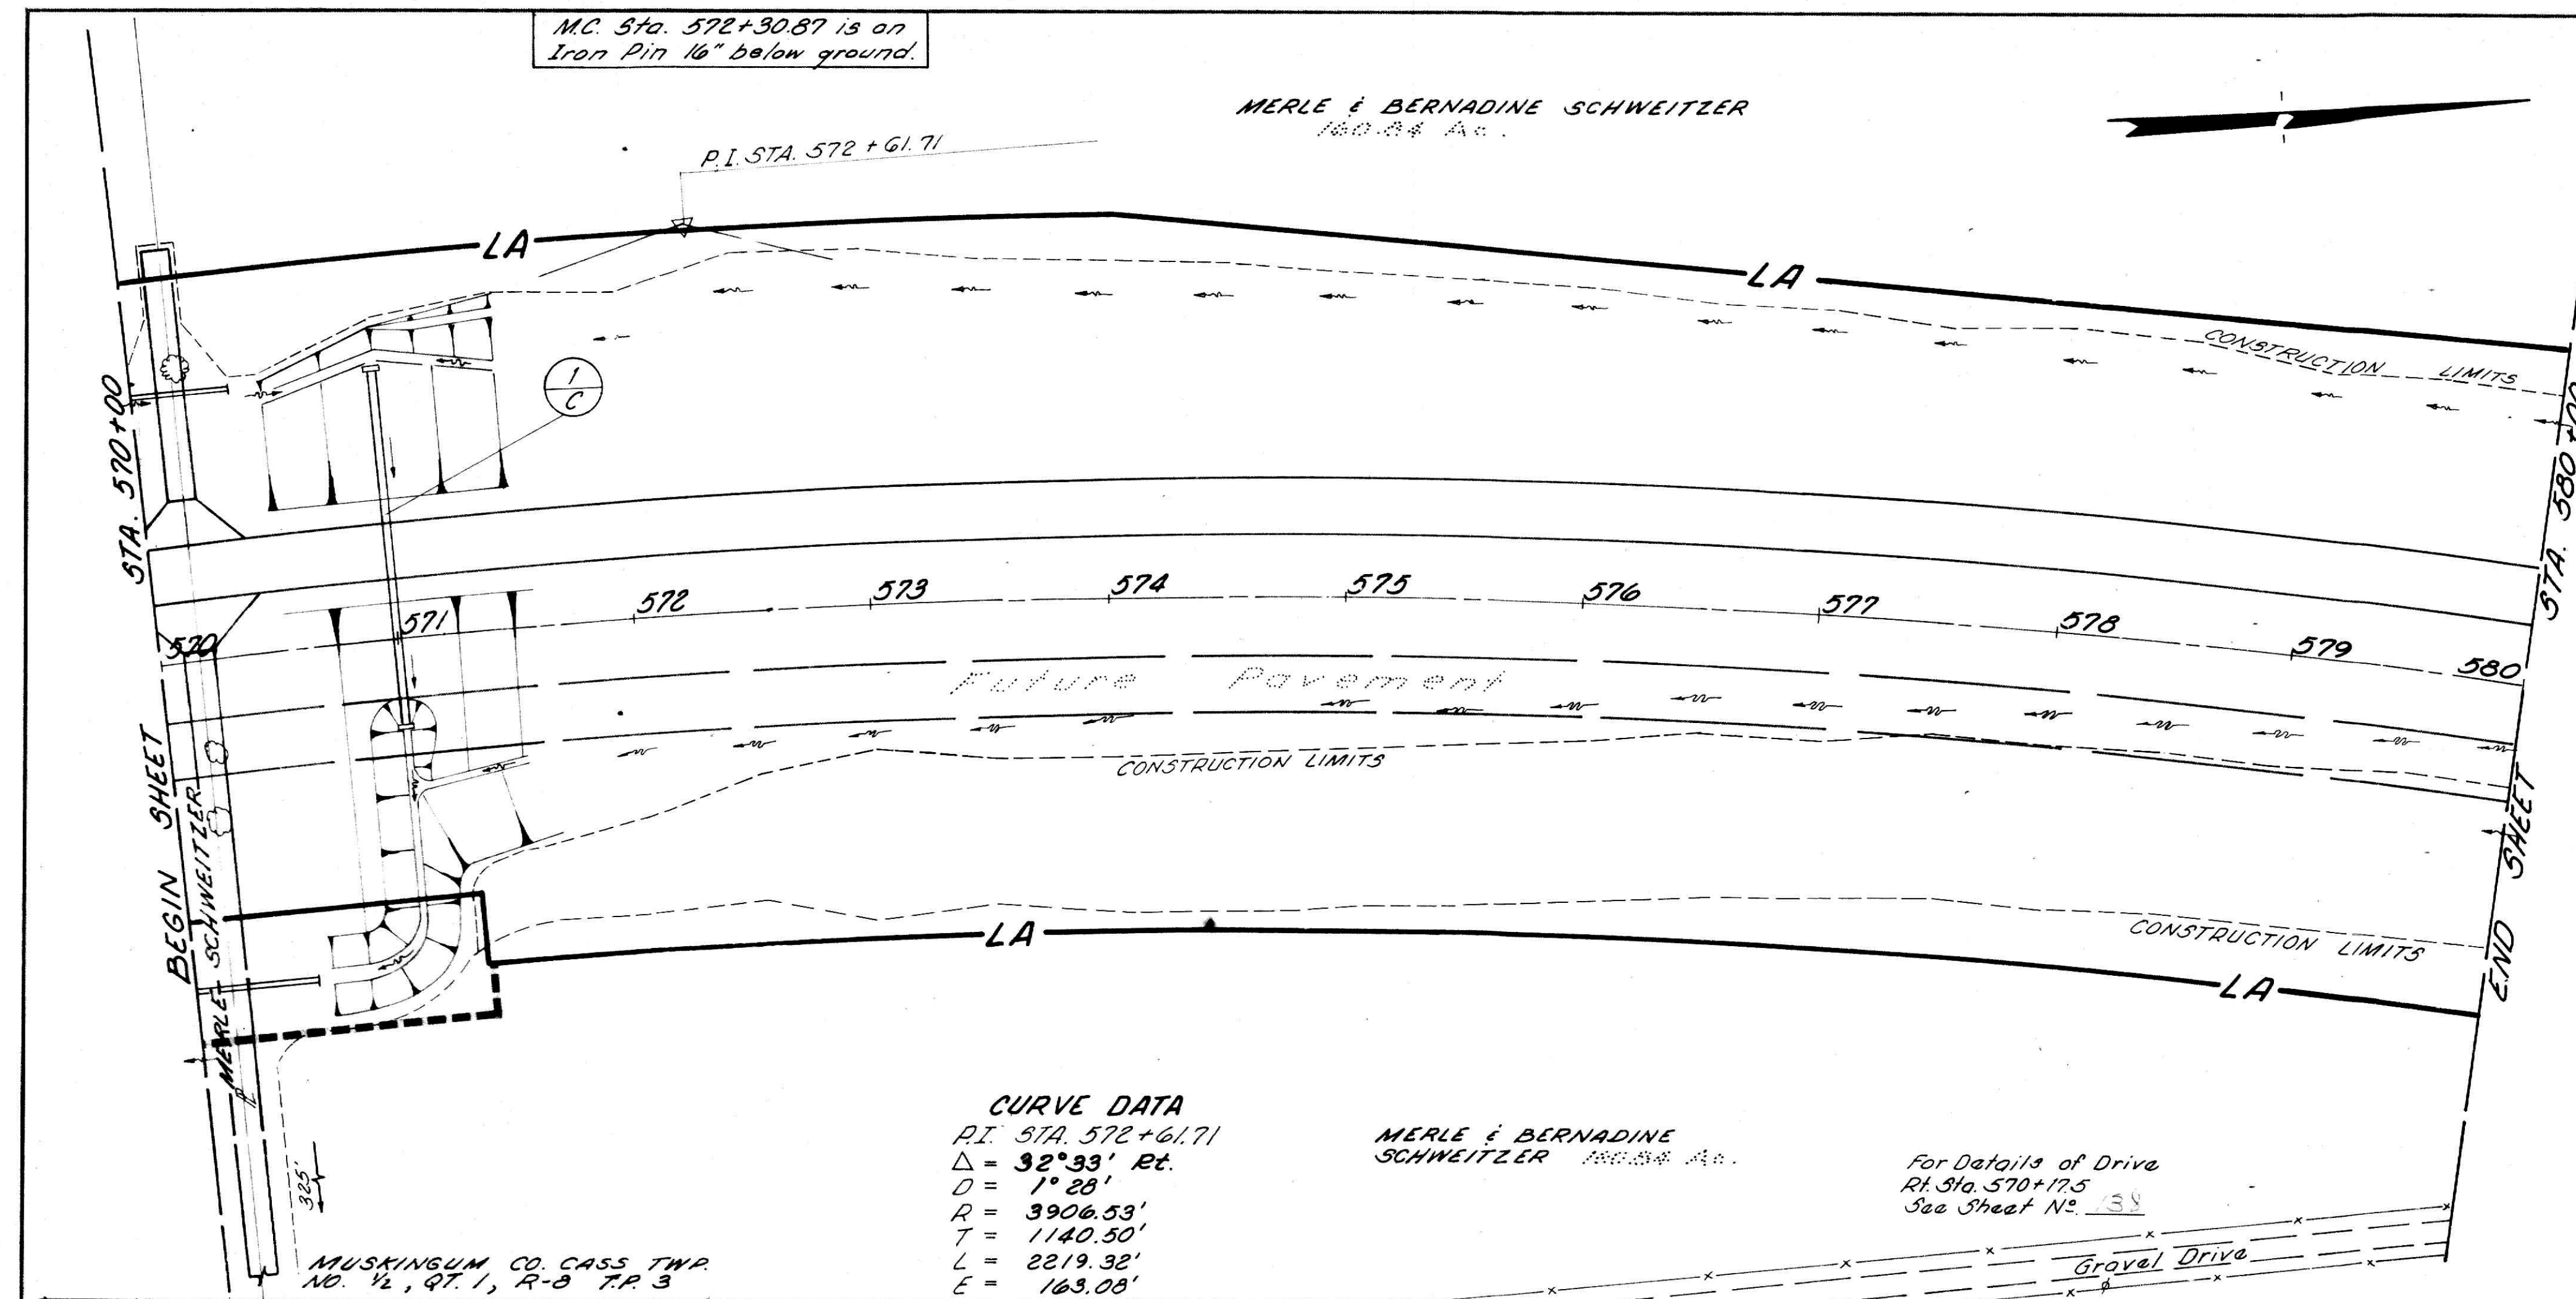


[illegible]

PLAN AND PROFILE STA. 570+00 to STA. 580+00

FLAM AND PROFILE STA. 570+00 TO STA. 580+00