
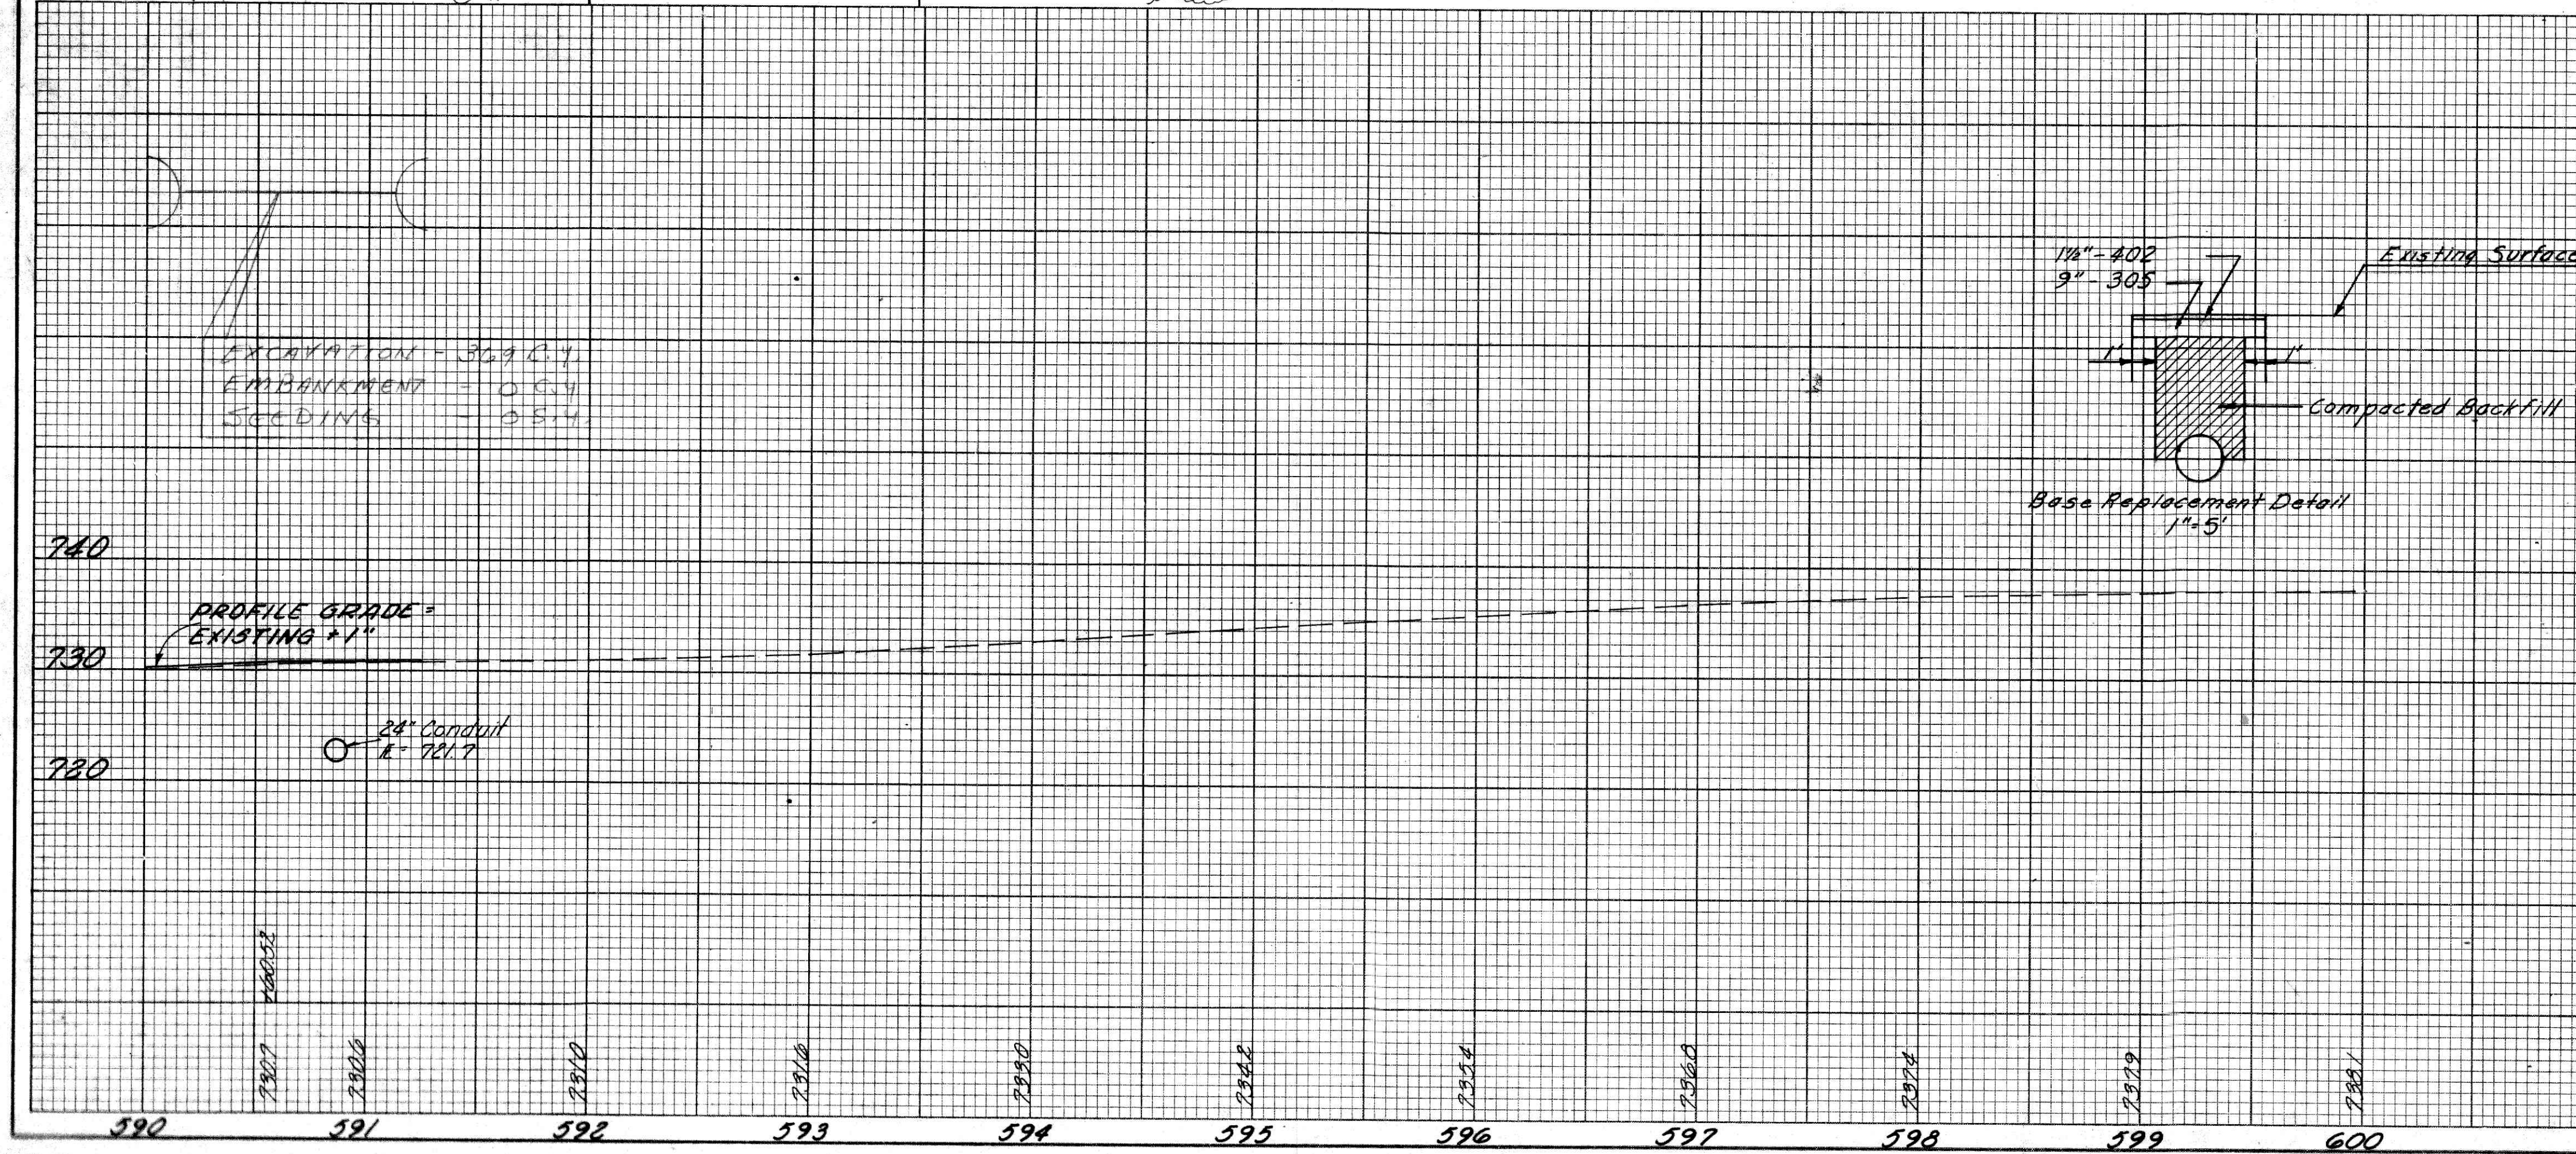


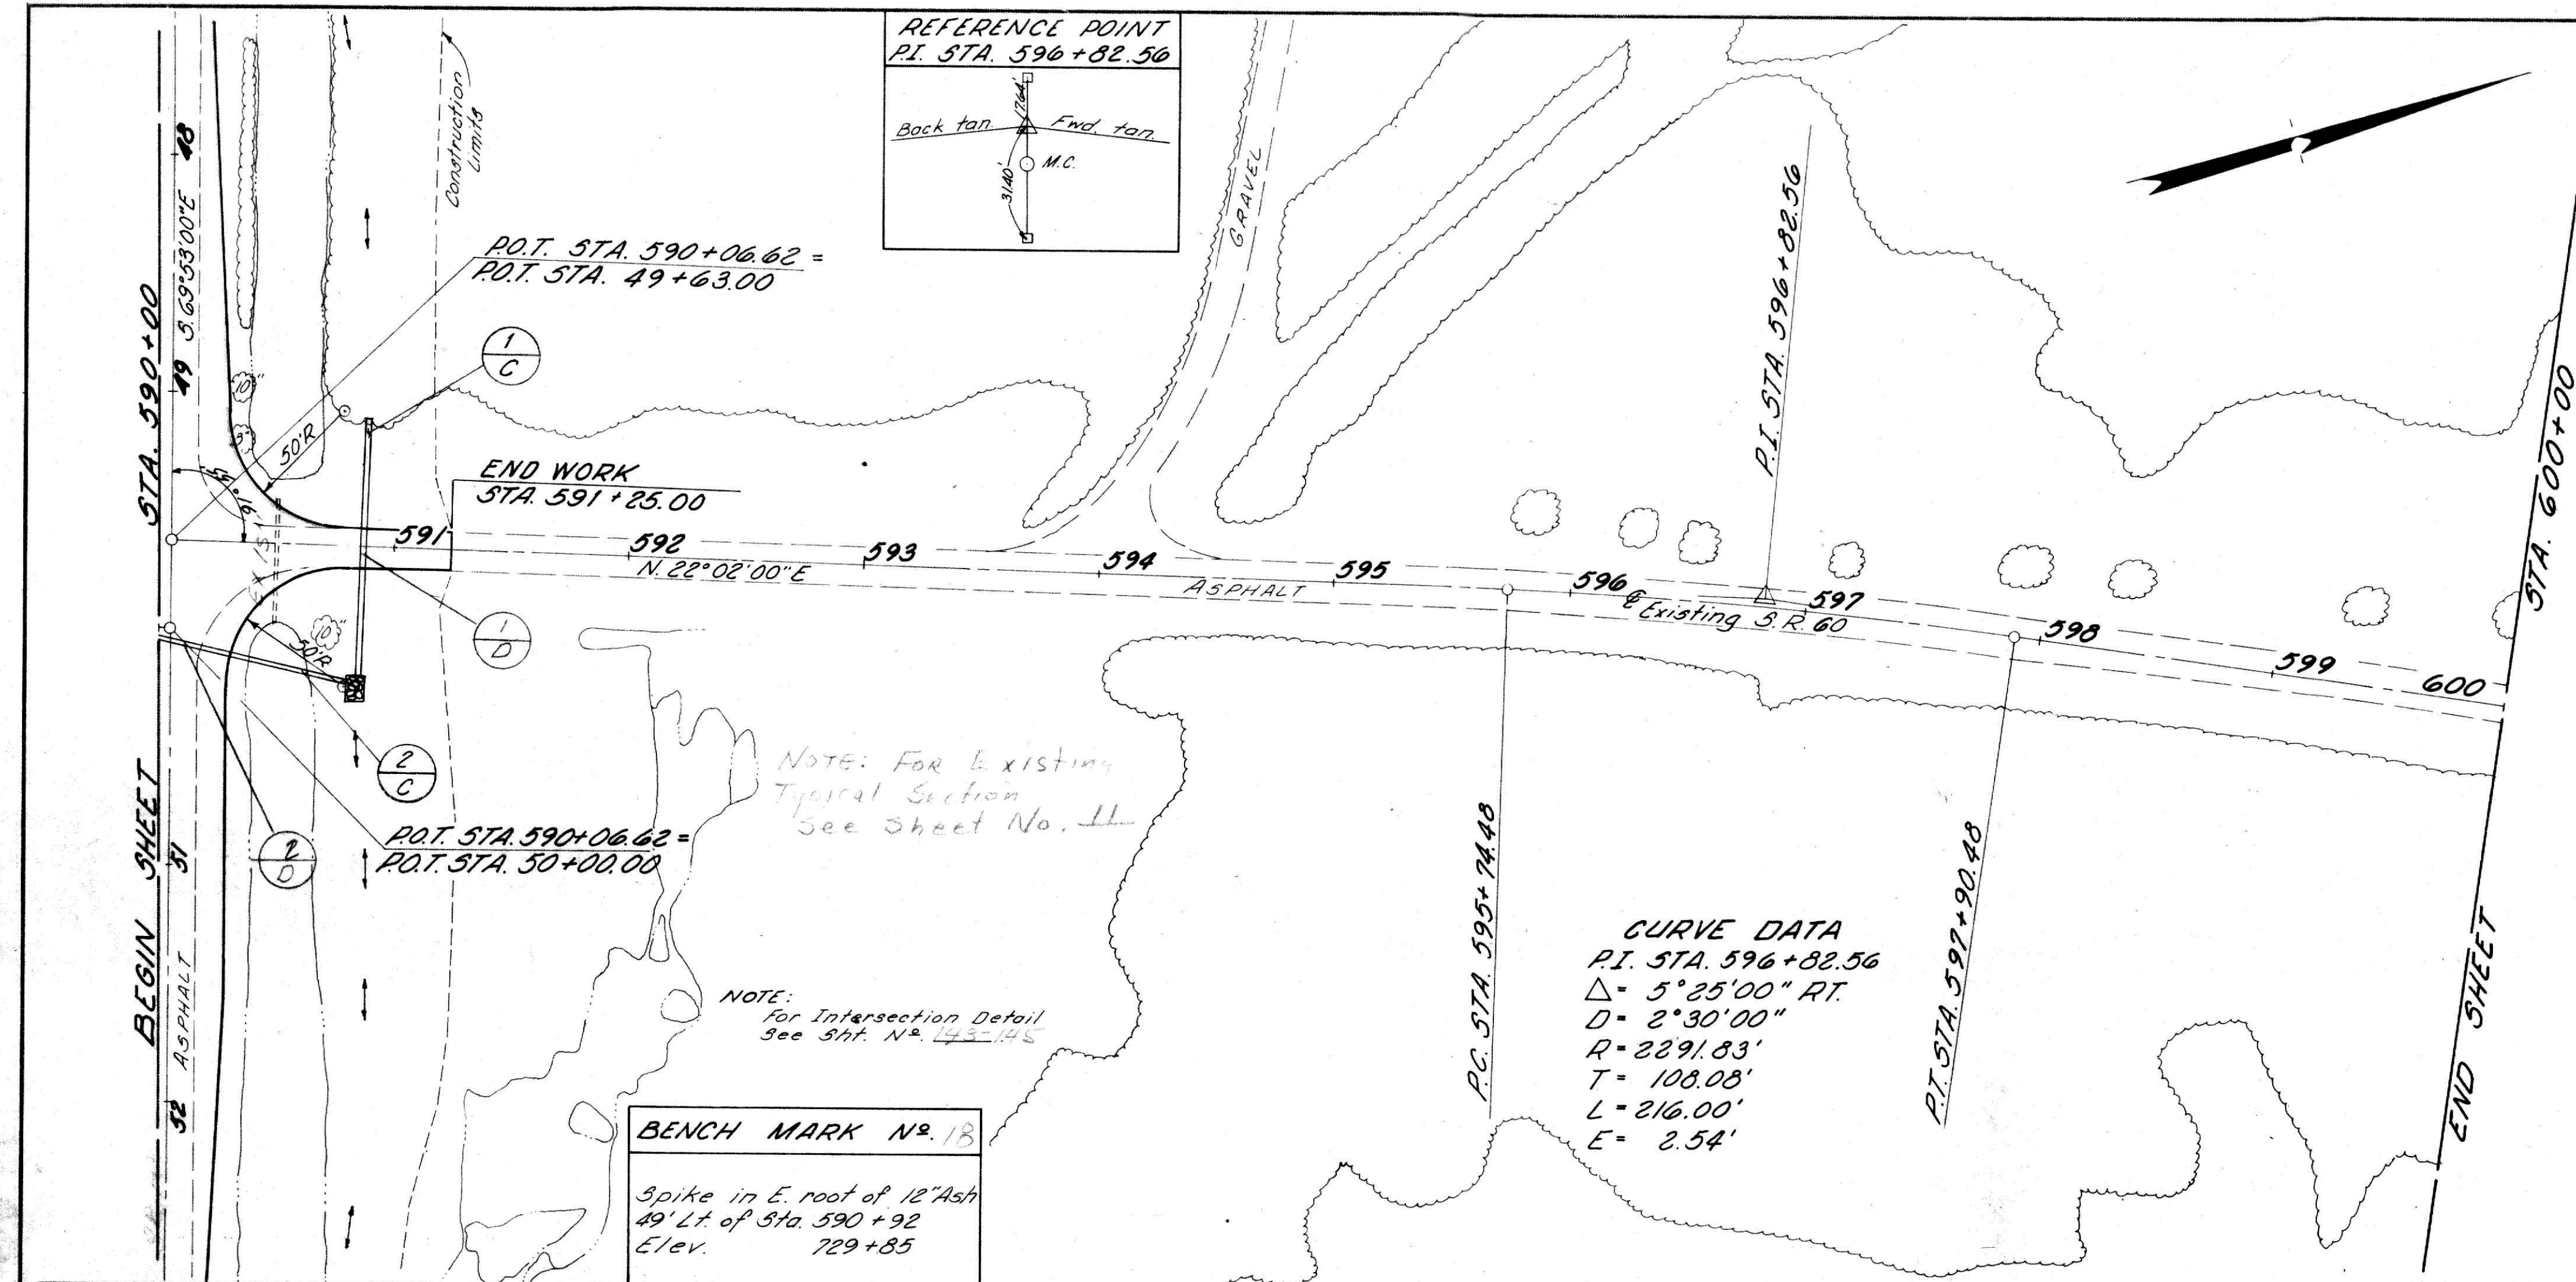

ESTIMATED QUANTITIES

30.5 AD 2
GRAVEL ASPHALT
CONCRETE
BASE
CY

12 0.7
14 0.5

REF. NO.	STATION TO STATION	SIDE
1-C	590+86.50	E
2-C	50+05.57 SR 16	E
1-D	530+86.50	WEST
2-D	50+05.57 SR 16	WEST

TOTALS

28 1.2