


SURVEY CURVE DATA
 P.I. STA 572 + 62.71
 $\Delta = 32^{\circ} 33' 00''$ RT.
 $D = 1^{\circ} 28' 00''$
 $R = 3906.53'$
 $T = 1140.50'$
 $L = 2219.32'$
 $E = 163.08'$

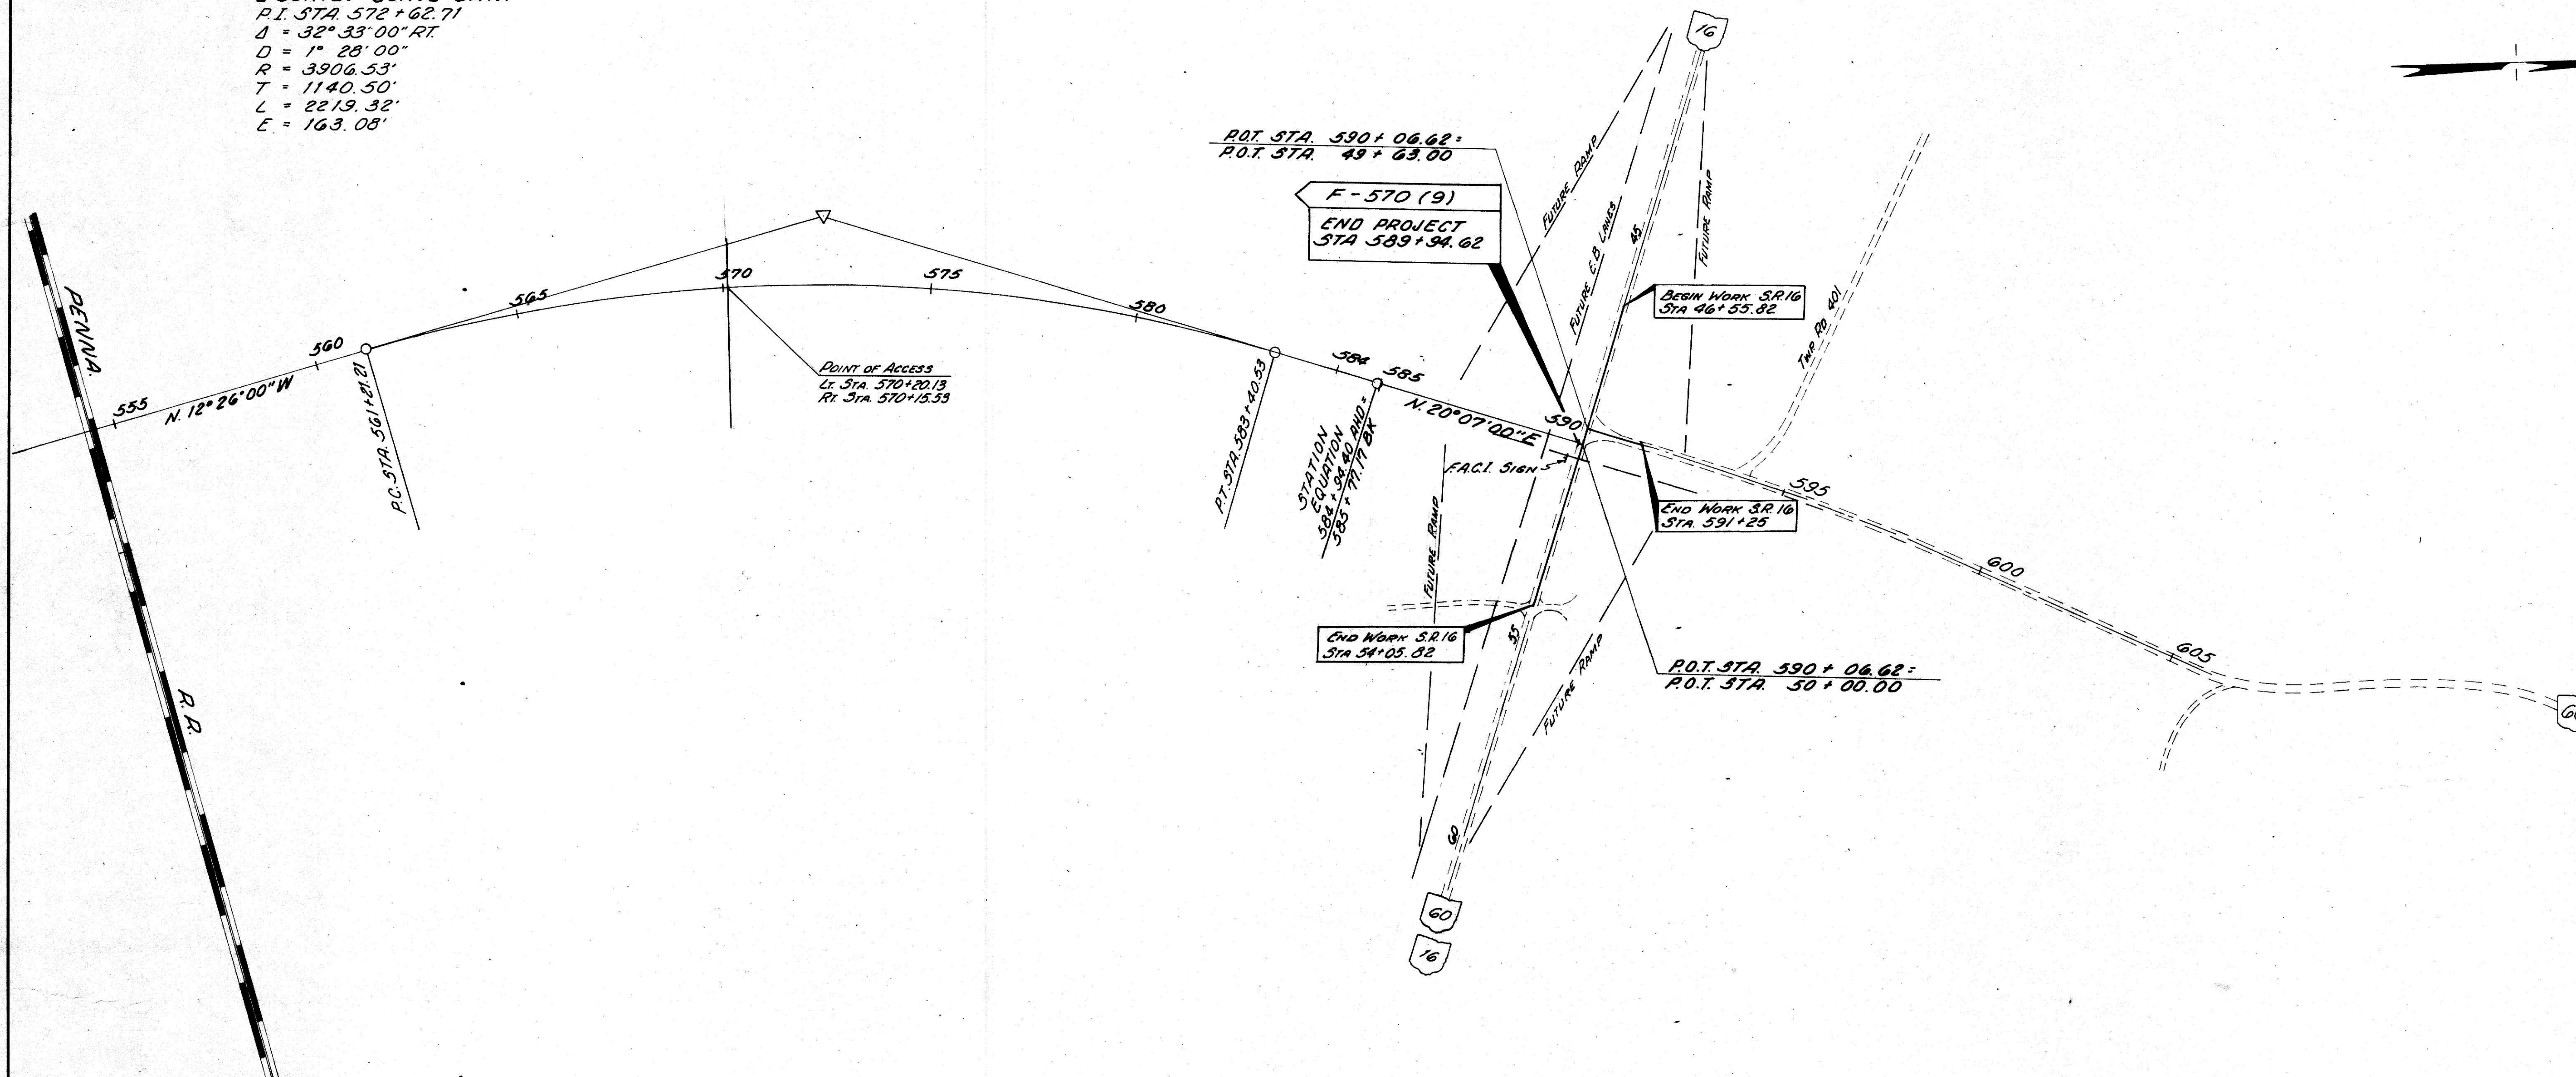

0 50 200 400
GRAPHIC SCALE