

STATE OF OHIO
DEPARTMENT OF HIGHWAYS
ZANESVILLE ~ DRESDEN ROAD
S.H. 344 SEC. P (PT.)
MUSKINGUM COUNTY
CASS TOWNSHIP
NEWARK ~ COSHOCTON ROAD
S.H. 347 SEC. D & SEC. CONESVILLE (PT.)
COSHOCTON COUNTY
VIRGINIA & FRANKLIN TOWNSHIPS &
VILLAGE OF CONESVILLE

The Standard Specifications of the State of Ohio Department of Highways, including changes and Supplemental Specifications listed in the Proposal shall govern this improvement.

I hereby approve these plans and declare that the making of this improvement will not require the closing to traffic of this Highway, and that traffic will be maintained as indicated on the plans.

The Right of Way necessary for this improvement will be provided by the State of Ohio.

CONVENTIONAL SIGNS


State Line
County Line
Township Line
Center Line
Property Line
City or Village
Fence Line
Steam Railroad
Dale Line
Guard Rail
Drain Pipe - New
Drain Pipe - Old

SHEET INDEX

Part-1	Part-2
S.H.344	S.H.347
1	1
2	17
3-11	18-23
12-14	—
15-16	—
16	24
25	25

LINE DATA

PART-1	{	Begin S.H. 344, Sec. P (Pt.)	Sta. 378+50
		End " " " " "	" 566+71.93
		Gross Length	18821.93 Lin.Ft.
		Deductions for RR Crossings	63 " "
		Net Length S.H. 344 Sec. P (Pt.)	18758.93 " " or 3.552 Miles
PART-2	{	Begin S.H. 347, Sec. D & Conesville (Pt.)	Sta. 0+00
		End " " " " "	" 175+93.7 Lin.Ft.
		No Additions or Deductions	
		Net Length S.H. 347, Sec. D & Conesville (Pt.)	17593.7 " " or 3.332 Miles
		Net length of Parts 1 & 2	36352.63 " " " 6.884 "

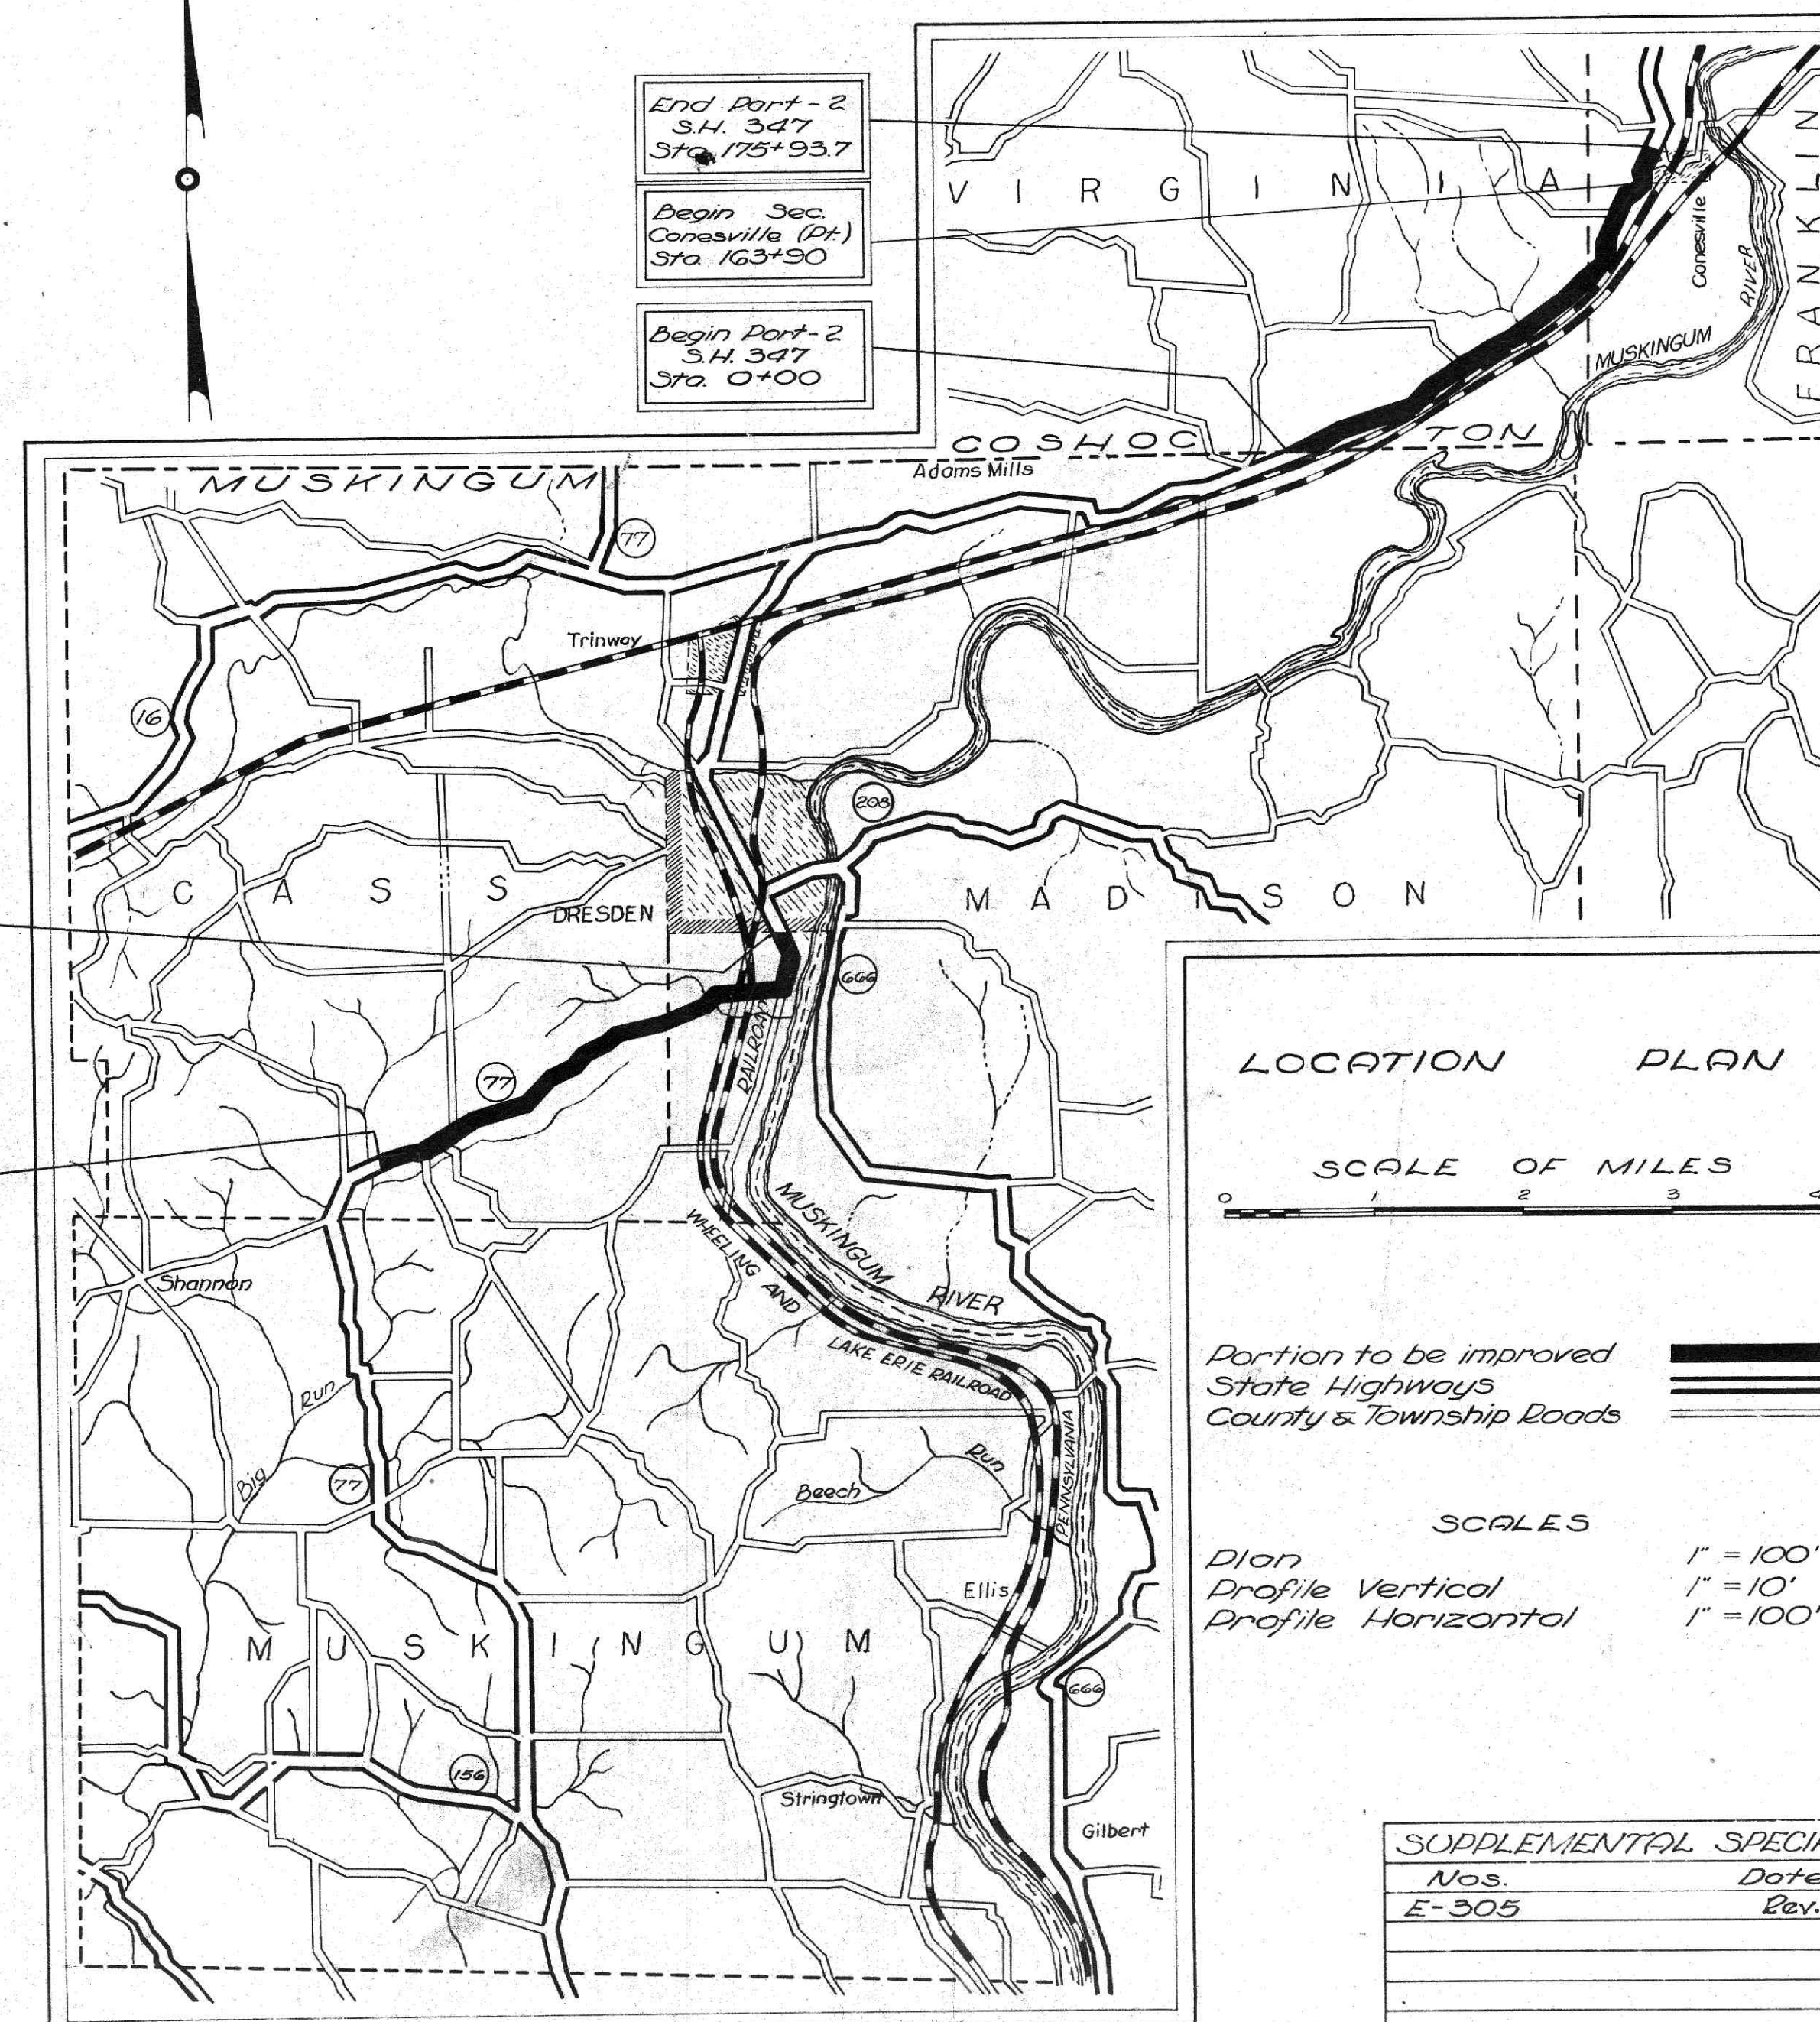

SUPPLEMENTAL SPECIFICATIONS	
Nos.	Date
E-305	Rev. 5-1-41

STANDARD CONSTRUCTION DRAWINGS					
Drawing No.		Date	Drawing No.		Date
S-27 P.C. 2		12-1-41			
S-27 P.C. 3		3-1-39			

FILE NO.	Muskingum Co.	S.H. 344	Sec. D (Pt)
	Coshocton Co.	S.H. 347	Sec. D & Sec. Conesville (Pt)
	Date of Letting	-----	194-----
	Contract No.	-----	-----