


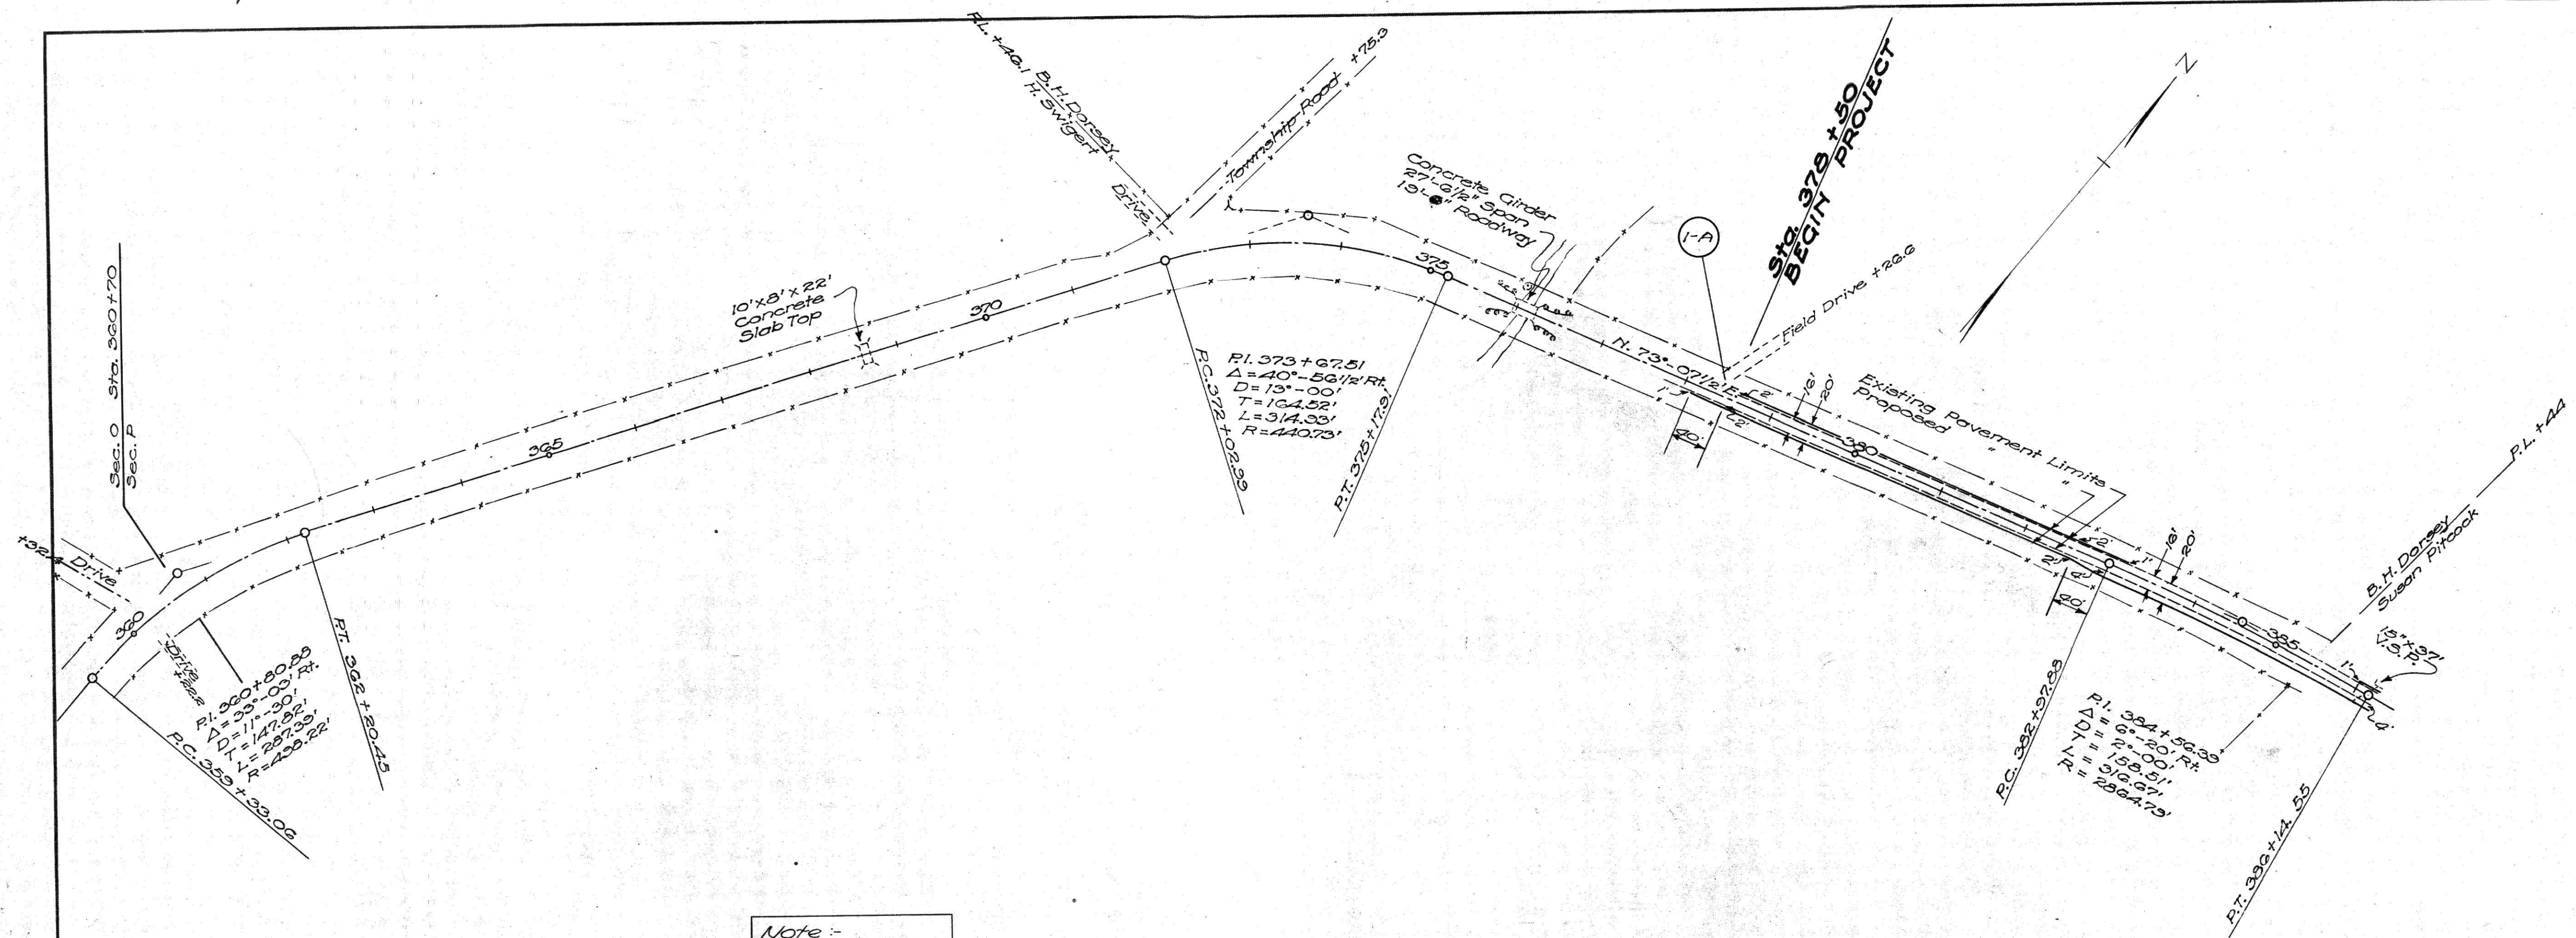

DRIVES & APPROACHES				
Item No.	Station	Side	Type	I-17 Cu.Yds
1-A	378+26.6	Lt.	Drive	0.25
Total				0.25

