


Note: The superelevation will continue straight thru, and the 4' widening will stay on the right side from Sta. 408+22.44 to Sta. 421+23.12

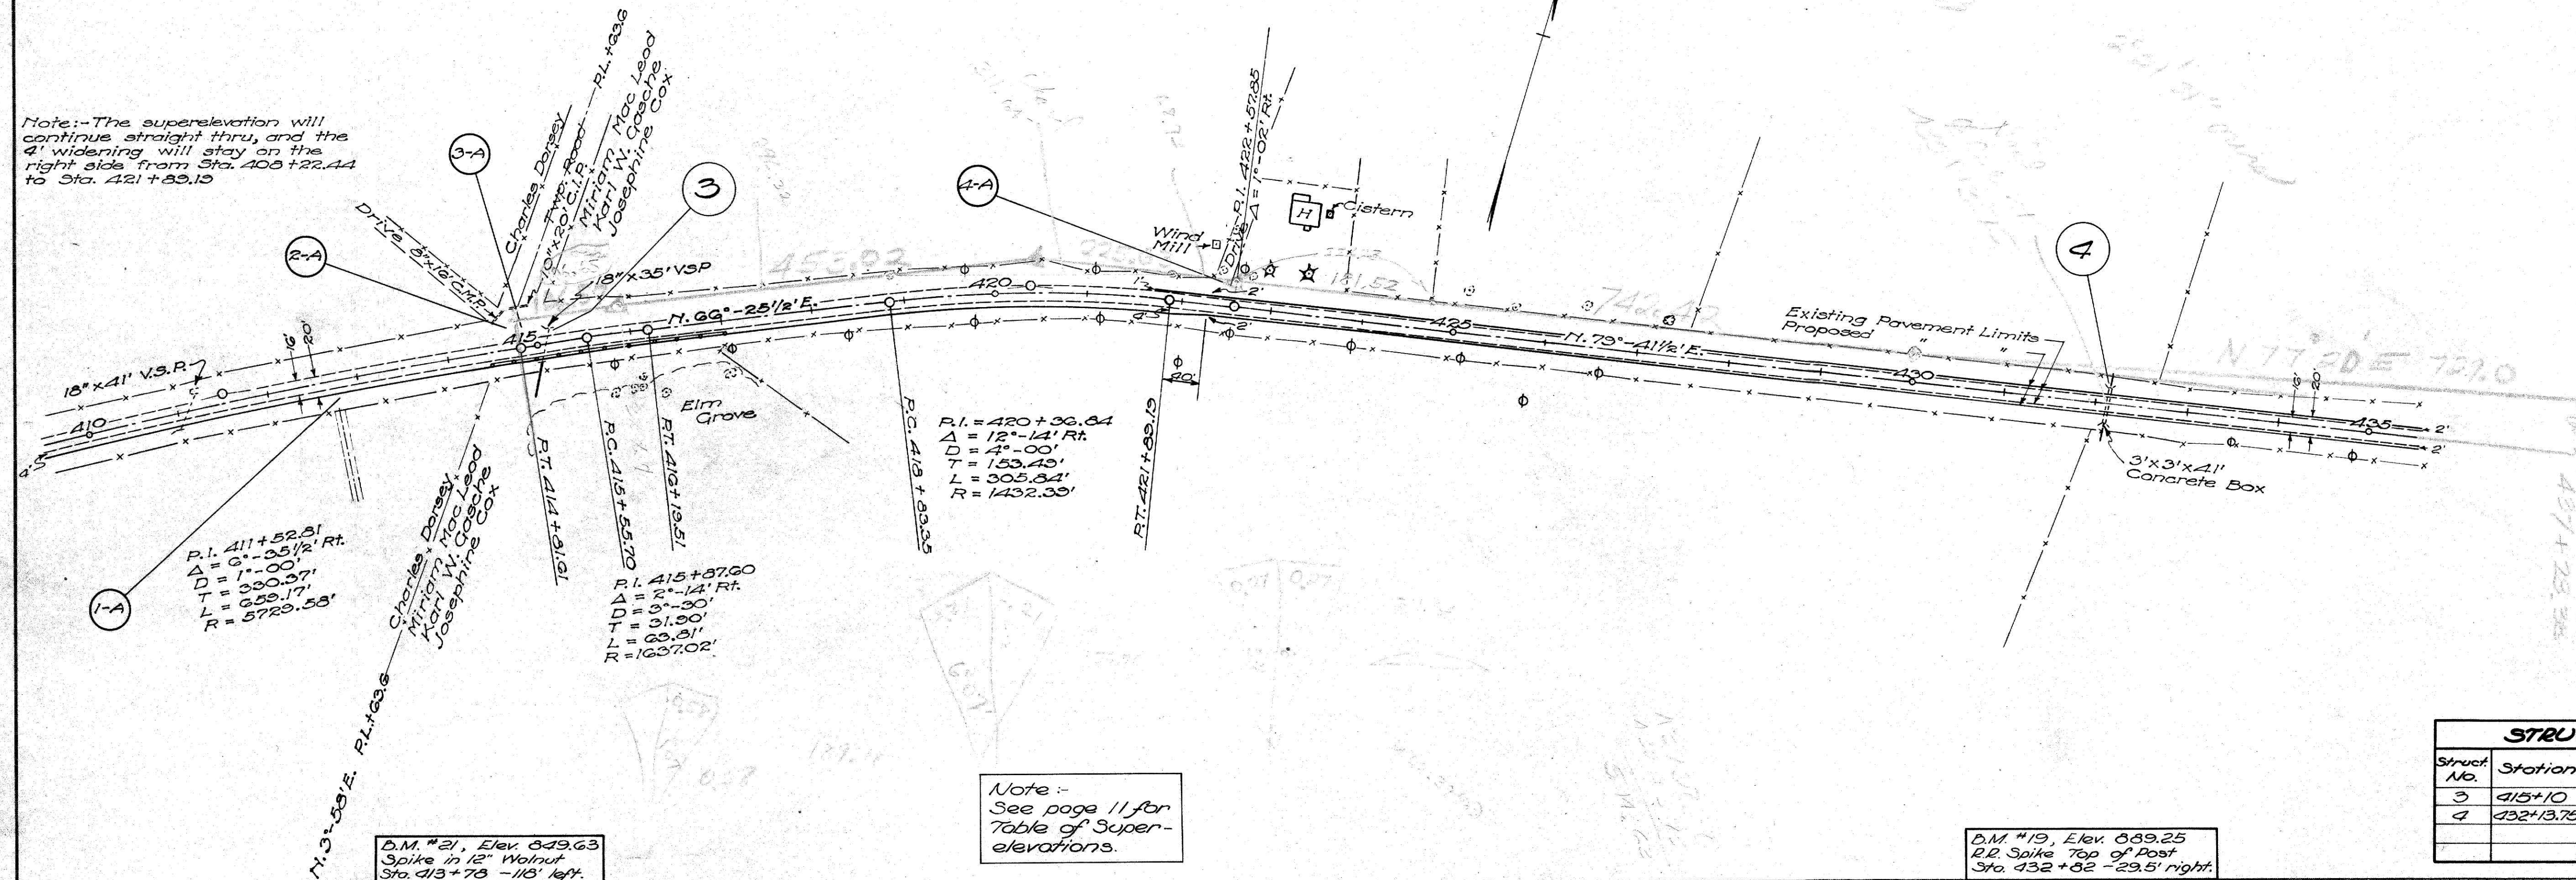

DRIVES & APPROACHES				
Item No.	Station	Side	Type	I-17 Cu.Yds
1-A	412+78.5	Rt.	Drive	0.25
2-A	414+50	Lt.	"	0.25
3-A	414+63.5	Lt.	Road	0.33
4-A	422+46.9	Lt.	Drive	0.25
Total				1.08

STRUCTURES - 20 FT. SPAN & UNDER								
Struct. No.	Station	Present			Proposed			Sheet No.
		Type	Size	Length	Type	Size	Length	
3	415+10	V. S. P.	18"	35'	Pipe	18"	Ext. 36 R.H. Ext. 20 L.H.	13
4	432+13.75	Conc. Box	3' x 3'	41'	Pipe	42"		12

