


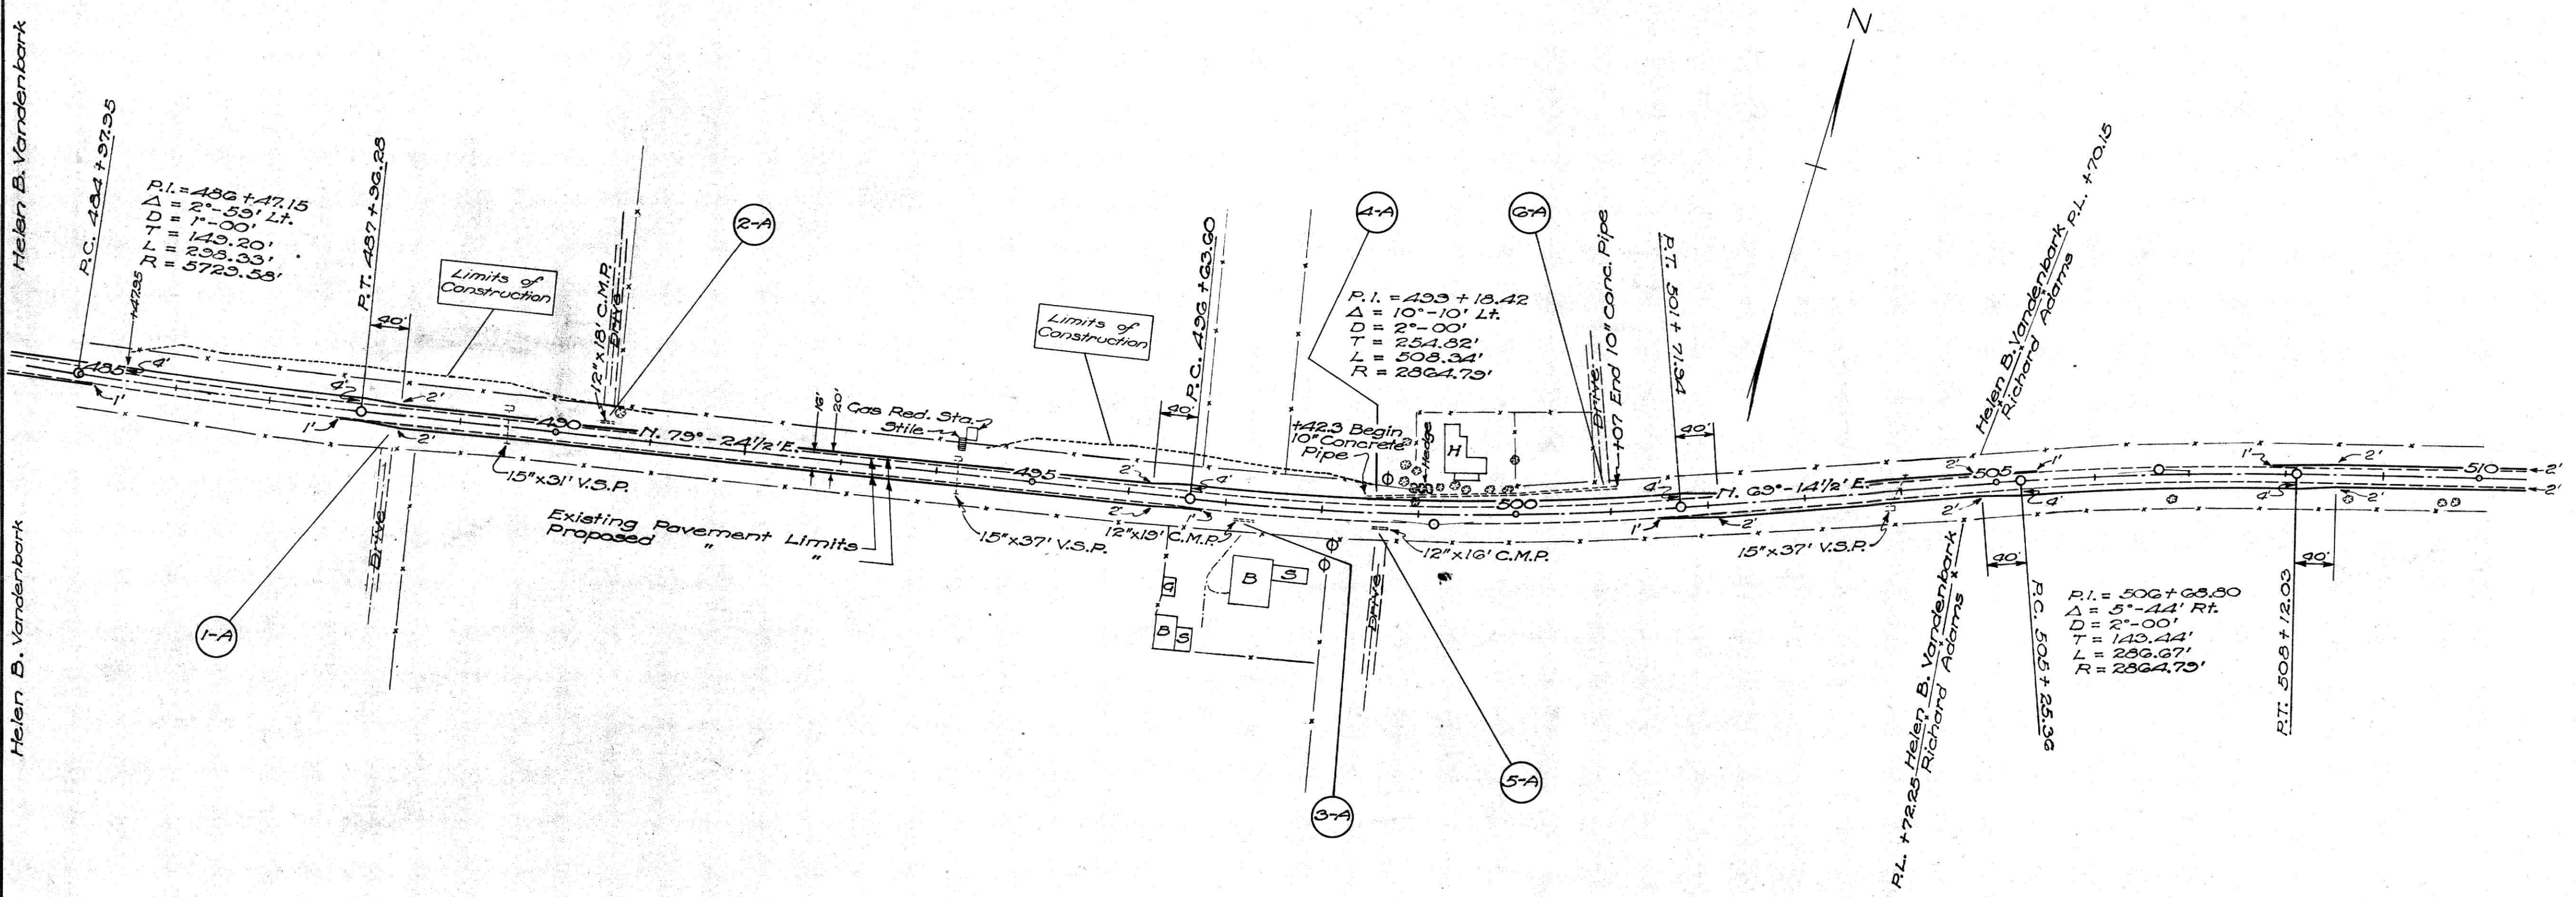

DRIVES & APPROACHES				
Item No.	Station	Side	Type	I-17 Cu.Yds
1-A	485+20	Rt.	Drive	0.25
2-A	485+50	Lt.	"	0.25
3-A	485+62	Rt.	"	0.25
4-A	485+94	Lt.	"	0.25
5-A	485+62	Rt.	"	0.25
6-A	485+94	Lt.	"	0.25
Total				1.50

Note :-
See page 11 for
Table of Super-
elevations.

B.M. #12 Elev. 872.24
Spoke in Tel. Pole
Sta. 491+46 - 29' right.

B.M. #11, Elev. 874.26
P.S.W. Con. Top Conc. Step
Sta. 485+42 - 38' left.

