

UTILITY OWNERS	
TYPE	NAME & ADDRESS
ELECTRIC	AEP 850 TECH CENTER DRIVE GAHANNA, OH 43230-6605 (614) 883-6829
GAS	GATHERCO INC. 5772 DRESSLER RD. N.W. NORTH CANTON, OH 44720 (740) 674-6151
GAS	THE ENERGY COOPERATIVE 1500 GRANVILLE RD. NEWARK, OH 43058-4970 (740) 348-1254
GAS	COLUMBIA GAS OF OHIO, INC. 2429 LINDEN AVE. ZANESVILLE, OH 43702 (740) 454-1250
PHONE	AT&T (SBC) 3935 NORTH POINT DR. ZANESVILLE, OH 43701 (740) 455-3415
CABLE	TIME WARNER CABLE 1266 DUBLIN RD. COLUMBUS, OH 43215 (614) 255-6349
WATER/SEWER	VILLAGE OF ROSEVILLE 107 NORTH MAIN ST. ROSEVILLE, OH 43777 (740) 697-7315 EXT. 103

NOTES: THE LOCATION OF THE UNDERGROUND UTILITIES SHOWN ON THE PLANS ARE OBTAINED FROM THE OWNER OF THE UTILITIES AS REQUIRED BY SECTION 153.64 O.R.C.

UNDERGROUND UTILITIES	
CONTACT BOTH SERVICES CALL TWO WORKING DAYS BEFORE YOU DIG	
	CALL 1-800-362-2764 (TOLL FREE)
	
OHIO UTILITIES PROTECTION SERVICE NON-MEMBERS MUST BE CALLED DIRECTLY	
OIL & GAS PRODUCERS PROTECTIVE SERVICE CALL: 1-800-925-0988	

STRUCTURE KEY

-  RESIDENTIAL
-  COMMERCIAL
-  OUT-BUILDING

LEGEND

SH = STANDARD HIGHWAY EASEMENT

CONVENTIONAL SYMBOLS

County Line	-----	Ditch / Creek (Ex)	-----
Township Line	-----	Ditch / Creek (Pr)	-----
Section Line	-----	Tree Line (Ex)	~~~~~
Corporation Line	----- or -----	Ownership Hook Symbol	Example
Fence Line (Ex)	-----	Property Line Symbol	Example
Center Line	-----	Break Line Symbol	Example
Right of Way (Ex)	-----	Tree (Pr)	Example
Right of Way (Pr)	-----	Tree (Ex)	Example
Standard Highway Ease.(Ex)	-----	Shrub (Ex)	Example
Temporary Right of Way	-----	Tree (Remove)	Example
Channel Ease. (Pr)	-----	Shrub (Remove)	Example
Utility Ease. (Ex)	-----	Evergreen (Ex)	Example
Railroad	----- or -----	Stump	Example
Guardrail (Ex)	-----	Evergreen (Remove)	Example
Construction Limits	-----	Stump (Remove)	Example
Edge of Pavement (Ex)	-----	Wetland (Pr)	Example
Edge of Pavement (Pr)	-----	Grass (Pr)	Example
Edge of Shoulder (Ex)	-----	Aerial Target	Example
Edge of Shoulder (Pr)	-----	Post (Ex)	Example
		Mailbox (Ex)	Example
		Mailbox (Pr)	Example
		Light (Ex)	Example
		Telephone Marker (Ex)	Example
		Fire Hydrant (Ex)	Example
		Water Meter (Ex)	Example
		Water Valve (Ex)	Example
		Utility Valve Unknown (Ex)	Example
		Telephone Pole (Ex)	Example
		Power Pole (Ex)	Example
		Light Pole (Ex)	Example

RIGHT OF WAY LEGEND SHEET MUS-C.R.696-0.12

MUSKINGUM COUNTY
CLAY TOWNSHIP
SECTION 3 TOWNSHIP 14N RANGE 14W
VILLAGE OF ROSEVILLE

INDEX OF SHEETS:

LEGEND SHEET	1
PROPERTY MAP	2
SUMMARY OF ADDITION R/W	3
R/W TOPOGRAPHIC SHEET	4
R/W BOUNDARY SHEET	5

PROJECT DESCRIPTION

REPLACING EXISTING THREE-SPAN CONCRETE T-BEAM
STRUCTURE ON C.R. 696 OVER MOXAHALA CREEK,
INCLUDING APPROACH WORK.

PLANS PREPARED BY:

FIRM NAME : MUSKINGUM COUNTY ENGINEER'S OFFICE

PLANS PREPARED BY: SHAWN JOHNSON

FIELD REVIEW BY: DENIS SWIERZ

DATE COMPLETED: 6/15/07

OWNERSHIP VERIFIED BY: DENIS SWIERZ

DATE COMPLETED: 9/22/08

DATE COMPLETED: 2/26/09

I, DENIS SWIERZ, P. S. HAVE CONDUCTED A SURVEY OF THE EXISTING CONDITIONS IN JUNE 2007 FOR THE MUSKINGUM COUNTY ENGINEER'S OFFICE. THE RESULTS OF THAT SURVEY ARE CONTAINED HEREIN. UNDERGROUND UTILITY LOCATIONS ARE SHOWN FOR INFORMATIONAL PURPOSES ONLY. THOUGH THEY ARE BELIEVED TO BE ACCURATE, THEIR LOCATION IS AS MARKED ON THE GROUND BY THE UTILITY COMPANY PER OUPS AND OGPUPS CONFIRMATION NUMBER 0627-024-035 AND THOSE MARKINGS SUBSEQUENTLY BEING SURVEYED AS A PART OF THIS PROJECT.

AS A PART OF THIS PROJECT I HAVE REESTABLISHED THE LOCATIONS OF THE EXISTING PROPERTY LINES AND THE EXISTING CENTERLINE OF RIGHT OF WAY FOR PROPERTY TAKES CONTAINED HEREIN.

AS A PART OF THIS PROJECT I HAVE ESTABLISHED THE PROPOSED PROPERTY LINES, CALCULATED THE GROSS TAKE, PRESENT ROADWAY OCCUPIED (PRO), NET TAKE AND NET RESIDUE; AS WELL AS PREPARED THE LEGAL DESCRIPTIONS NECESSARY TO ACQUIRE THE PARCELS AS SHOWN HEREIN.

AS A PART OF THIS WORK, I HAVE SET, OR WILL SET, IRON PINS AFTER PROJECT COMPLETION AT THE PROPOSED PROPERTY CORNERS. IRON PINS SET ARE 5/8 INCH REBAR, 30 INCHES LONG WITH IDENTIFICATION CAPS STAMPED "MUSK CTY" "SWIERZ 8062".

ALL OF MY WORK CONTAINED HEREIN WAS CONDUCTED IN ACCORDANCE WITH OHIO ADMINISTRATIVE CODE 4733-37 COMMONLY KNOWN AS "A MINIMUM STANDARDS FOR BOUNDARY SURVEYS IN THE STATE OF OHIO" UNLESS NOTED.

THE WORDS I AND MY AS USED HEREIN ARE TO MEAN THAT EITHER MYSELF OR SOMEONE WORKING UNDER MY DIRECT SUPERVISION.


DENIS SWIERZ, P.S. 8062

DATE: 5/26/09

SURVEYORS SEAL

SIGNED: _____
DATE: _____

A north arrow pointing to the right, indicating that North is oriented horizontally. Below the arrow is a horizontal scale bar with markings at 0, 30, 60, and 120 feet.

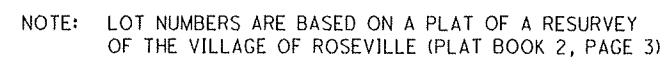

- ① TERENCE MCCONNELL & MARILYN A. MCCONNELL
RICHARD MCCONNELL (LIFE ESTATE)
14-13-20-17-26-001
- ② DANIEL B. & CARLA J. EWING
14-13-20-17-39-000
- ③ VILLAGE OF ROSEVILLE
14-13-20-17-24-000
- ④ KARL W. BROWN
14-13-20-17-23-000
- ⑤ ROSEVILLE HISTORICAL SOCIETY
14-13-20-11-46-000
- ⑥ VILLAGE OF ROSEVILLE
14-13-20-11-45-000
- ⑦ AMERICAN LEAGION OF ROSEVILLE, POST#71
14-13-20-11-25-000

[illegible]

PID NO.
80762

R/W DESIGNER	SEJ
R/W REVIEWER	DRD

PROPERTY MAP

MUS-C.R.696-0.12

2 / 5		
<table border="1"><tr><td>34</td></tr><tr><td>37</td></tr></table>	34	37
34		
37		

6 OWNERSHIPS	0 TOTAL TAKES
8 PARCELS	1 OWNERSHIPS W/ STRUCTURES INVOLVED

ALL AREAS IN ACRES

35
37

3

5

MUS-C.R.696-0.12

SUMMARY OF ADDITIONAL
RIGHT OF WAY (PARCELS 1-7)

R/A DESIGNER
SEJ

R/A REVIEWER
DRD

STATE JOB NO.
NONE


PID NO.
80762


FEDERAL PROJECT NO.
E060439

REV. BY	DATE	DESCRIPTION
		FIELD REVIEW BY DENIS SWIERZ DATE: 6/15/07
		OWNERSHIP VERIFIED BY DENIS SWIERZ DATE: 9/22/08
		DATE COMPLETED 2/26/09

VILLAGE OF ROSEVILLE

- E

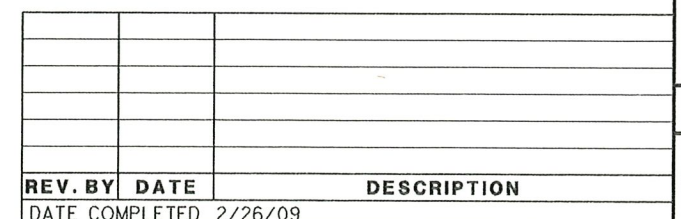

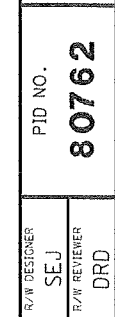

MUS-C.R.696-0.12

$$\frac{37}{37}$$

- NOTE: THE EXISTING R/W WIDTH AND LOCATION WERE DETERMINED FROM INFORMATION FROM THE MUSKINGUM COUNTY ENGINEER'S OFFICE.

REV. BY	DATE	DESCRIPTION
DATE COMPLETED 2/26/09		