


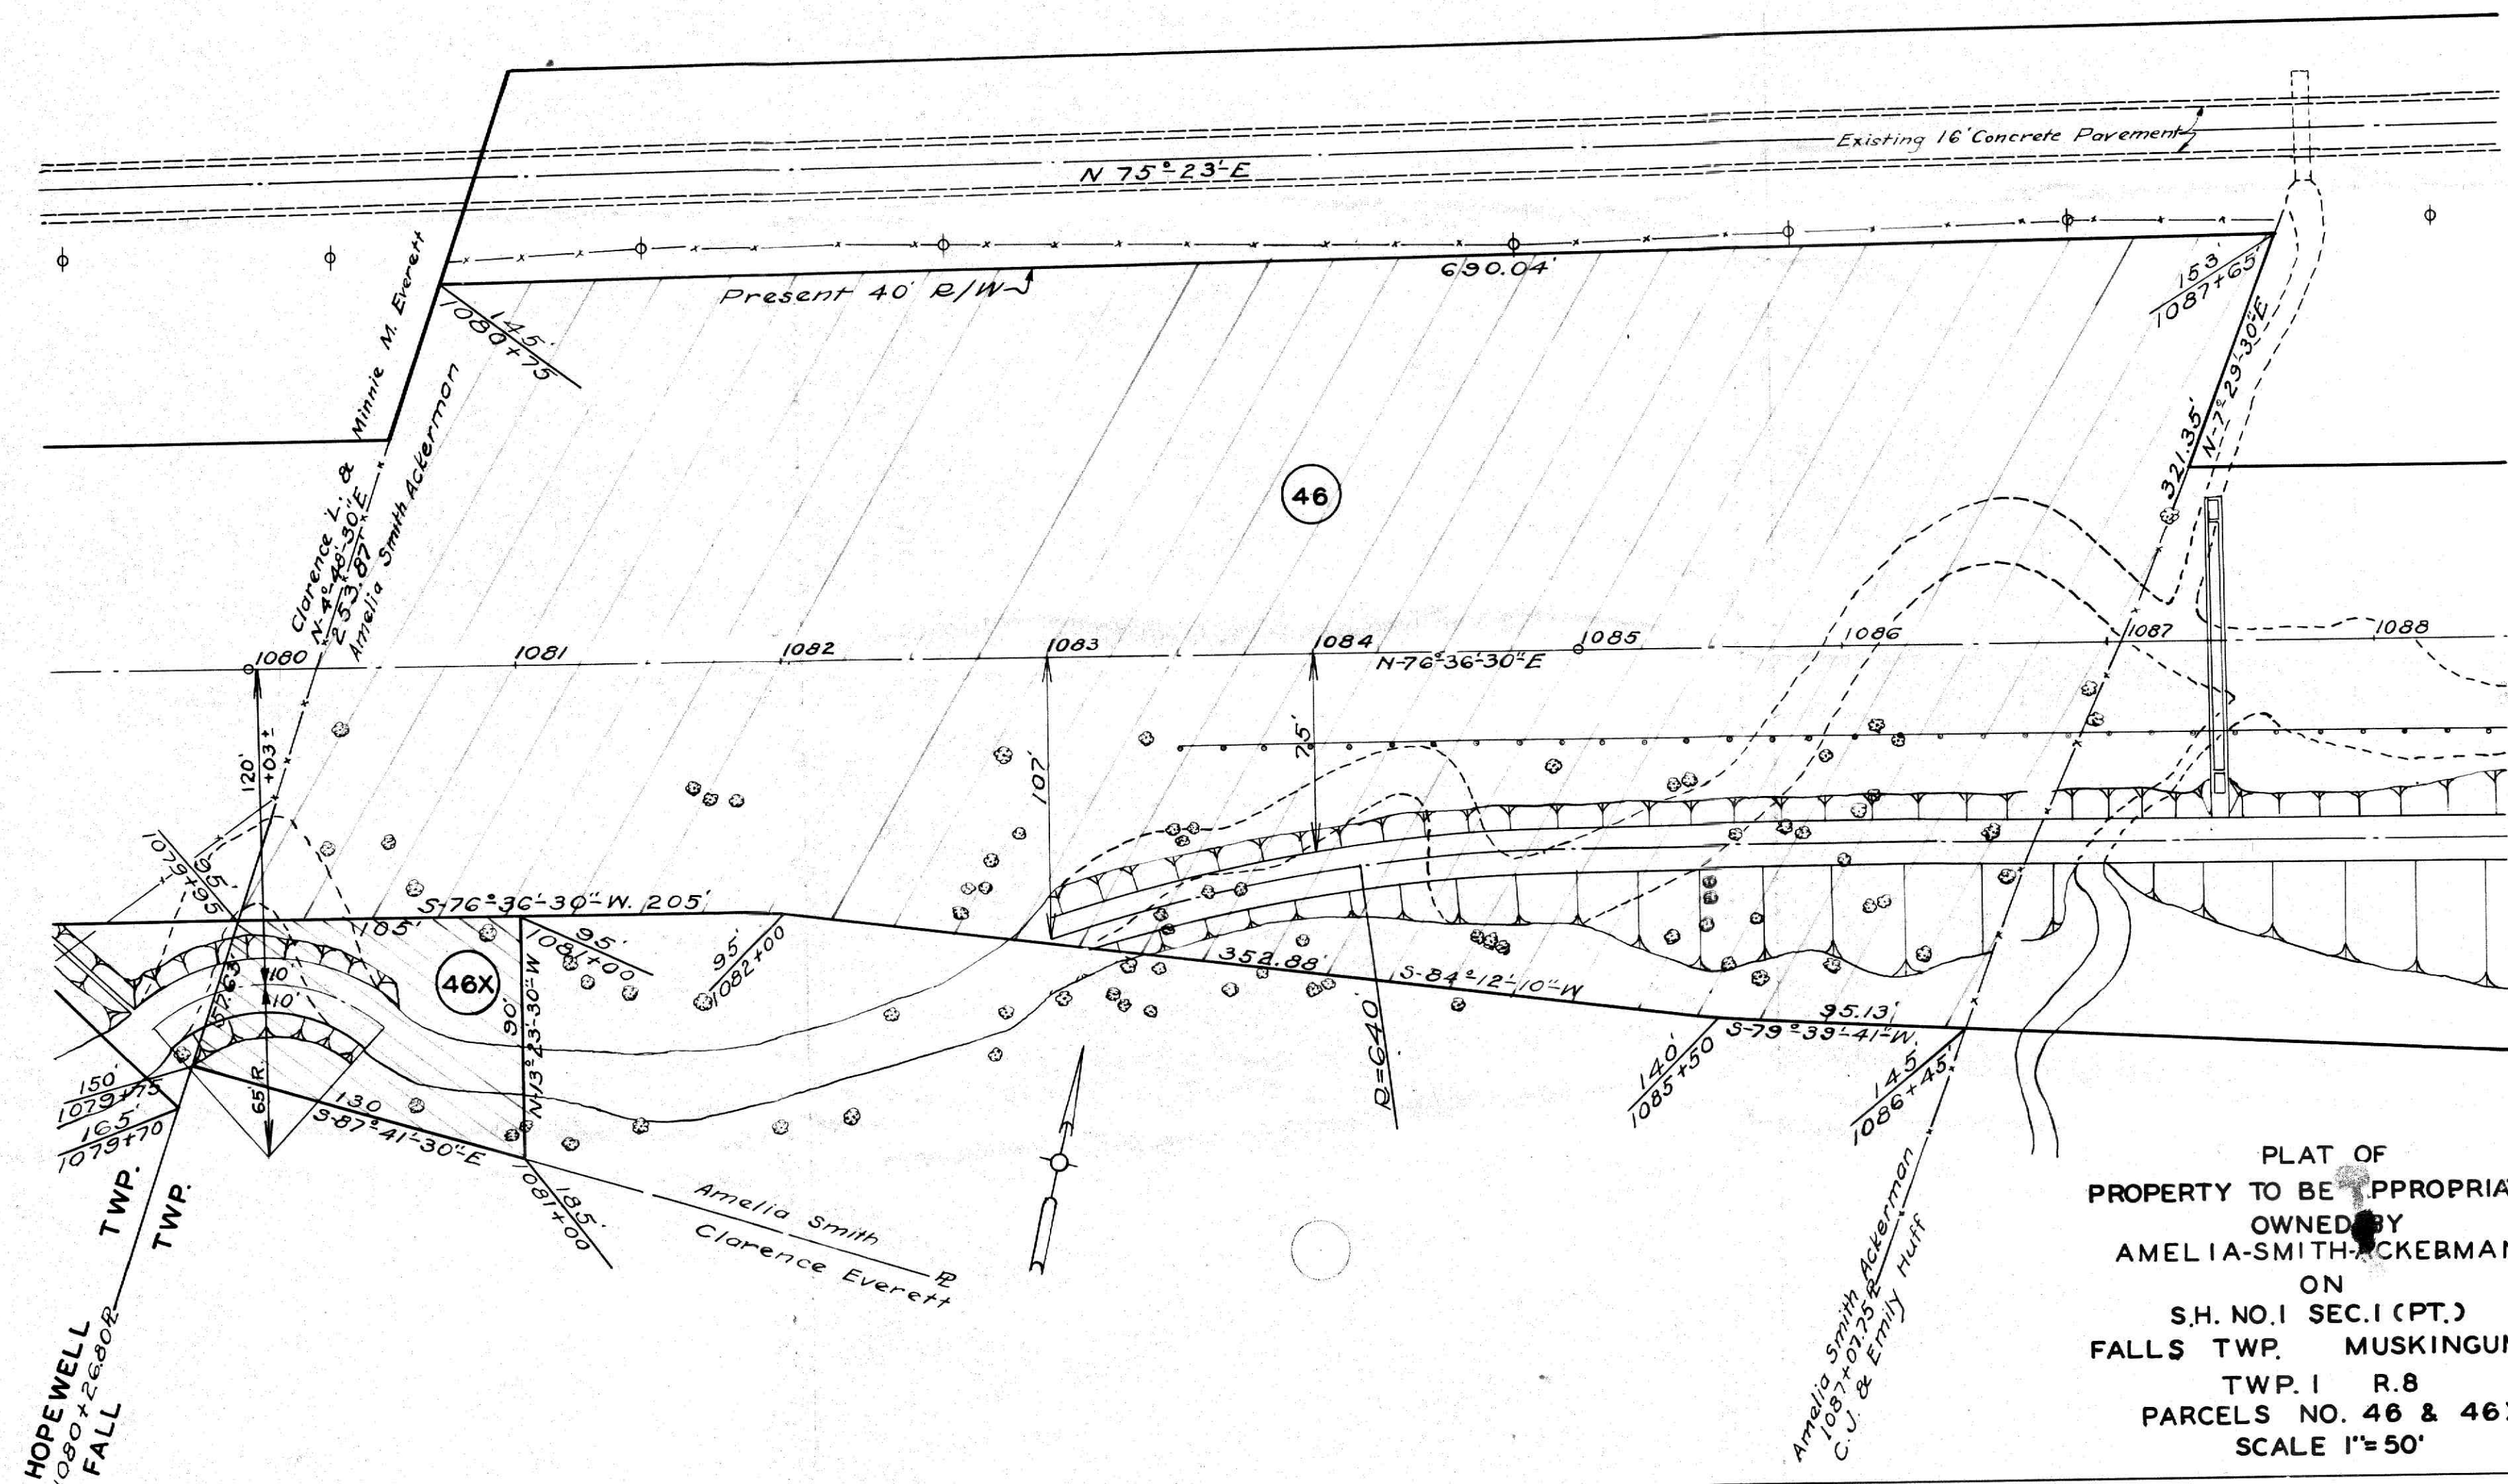

PLAT OF  
PROPERTY TO BE APPROPRIATED  
OWNED BY  
AMELIA-SMITH-ICKERMAN  
ON  
S.H. NO. 1 SEC. 1 (PT.)  
FALLS TWP. MUSKINGUM CO.  
TWP. 1 R. 8  
PARCELS NO. 46 & 46 X  
SCALE 1" = 50'