


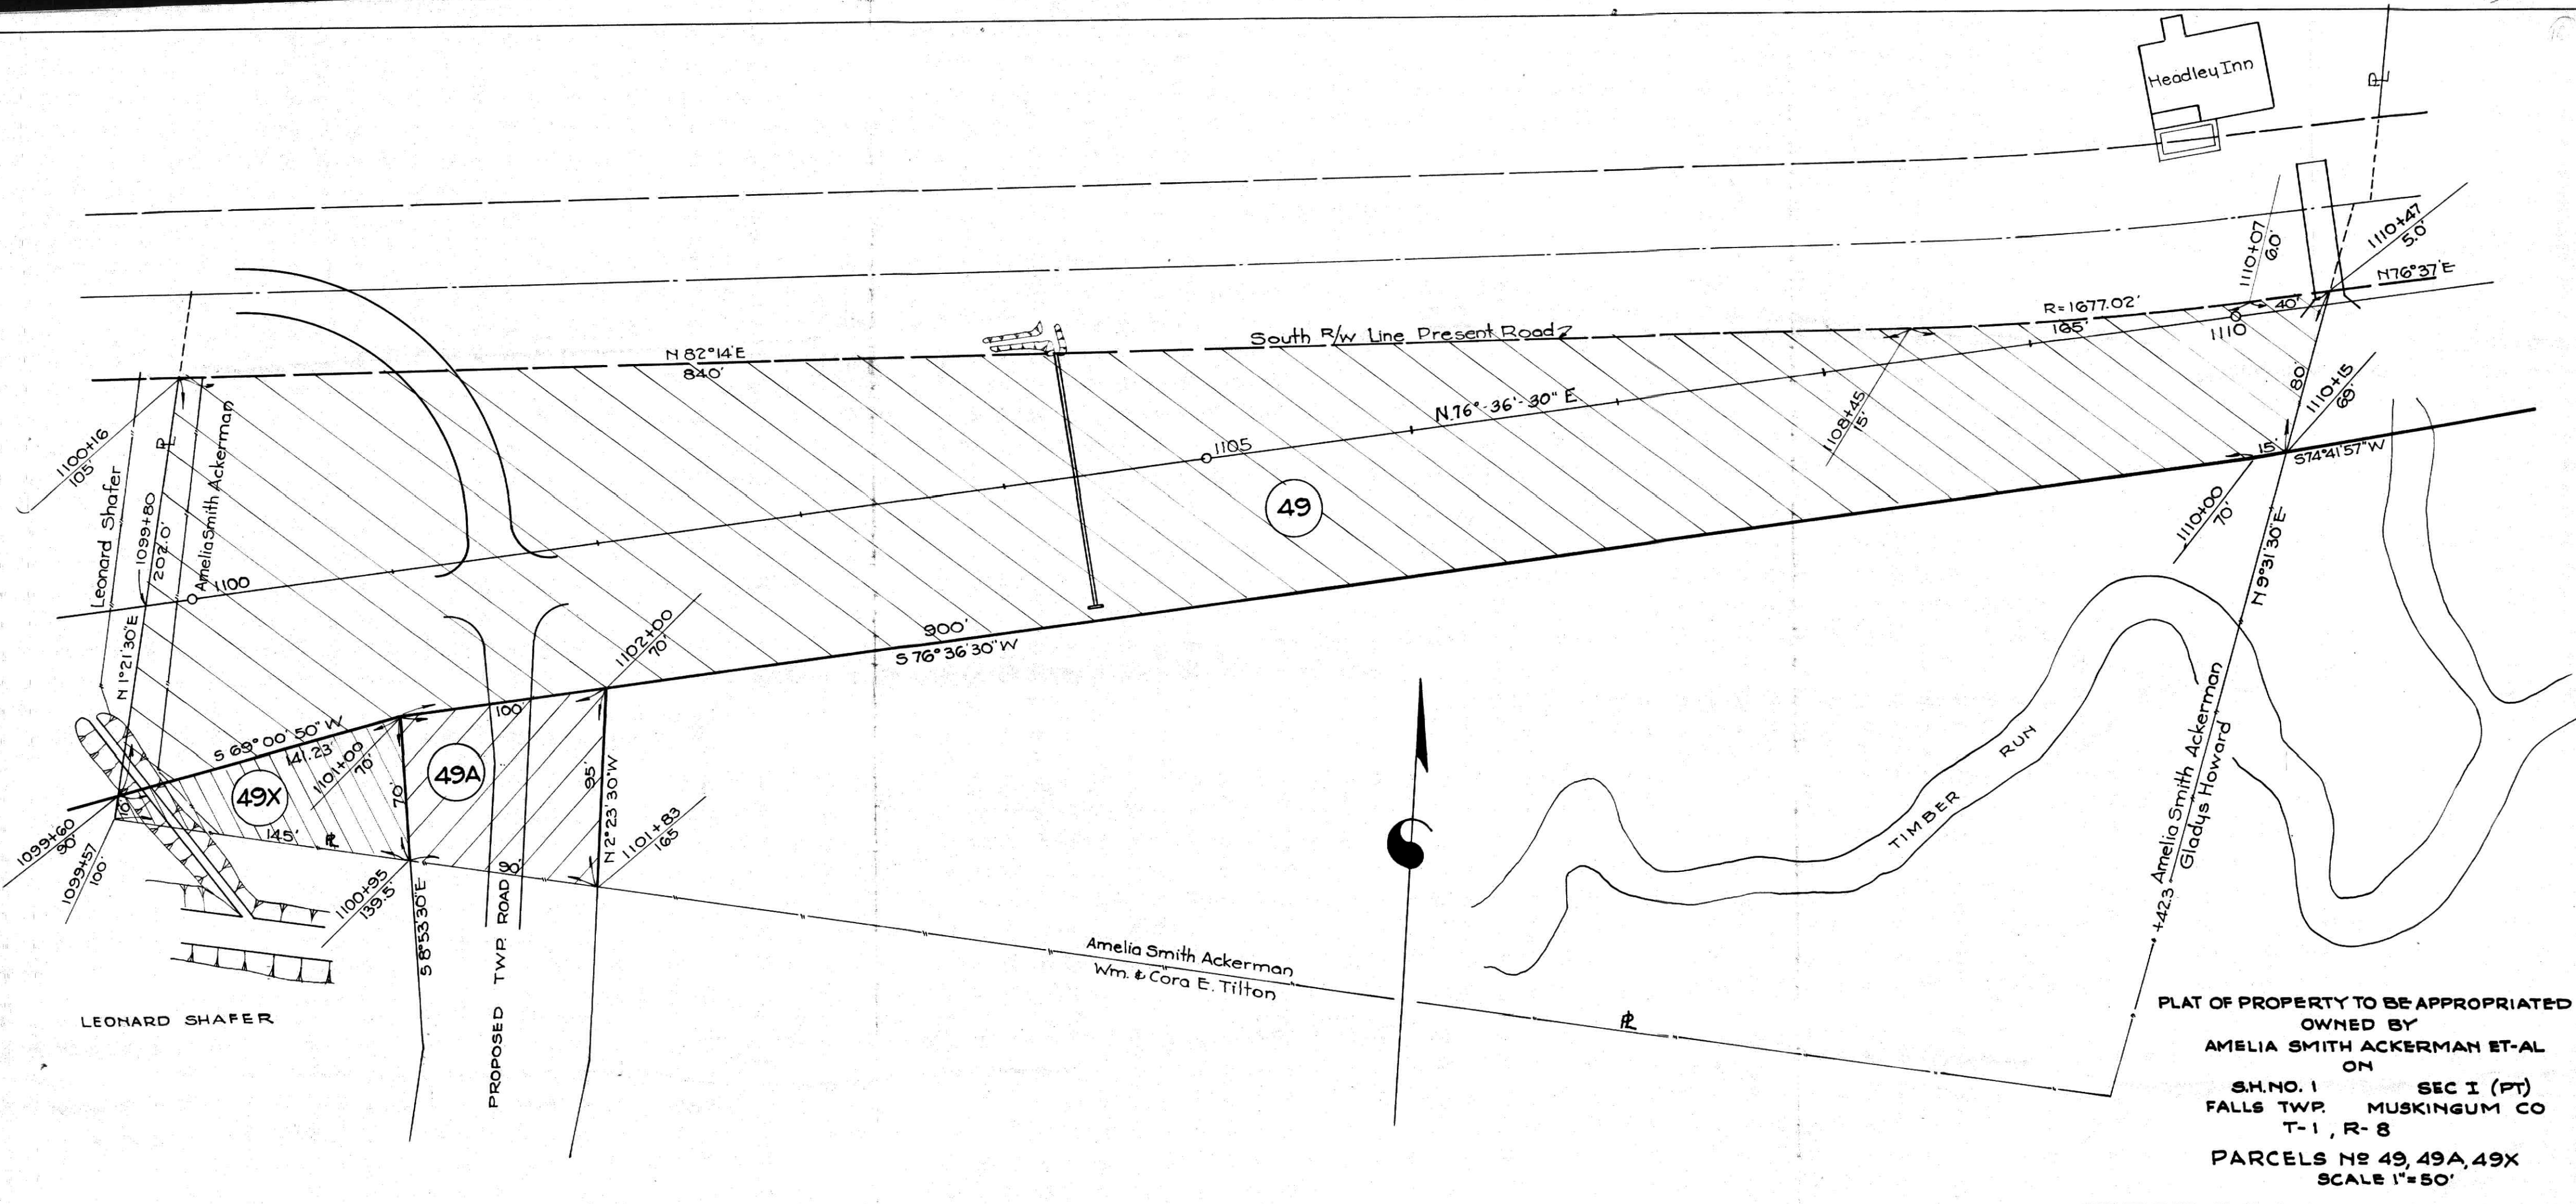

PLAT OF PROPERTY TO BE APPROPRIATED
OWNED BY
AMELIA SMITH ACKERMAN ET-AL
ON
S.H.NO. 1 SEC 1 (PT)
FALLS TWP. MUSKINGUM CO
T-1, R-8
PARCELS NO 49, 49A, 49X
SCALE 1"=50'