


LILLIAN S. BEE

52

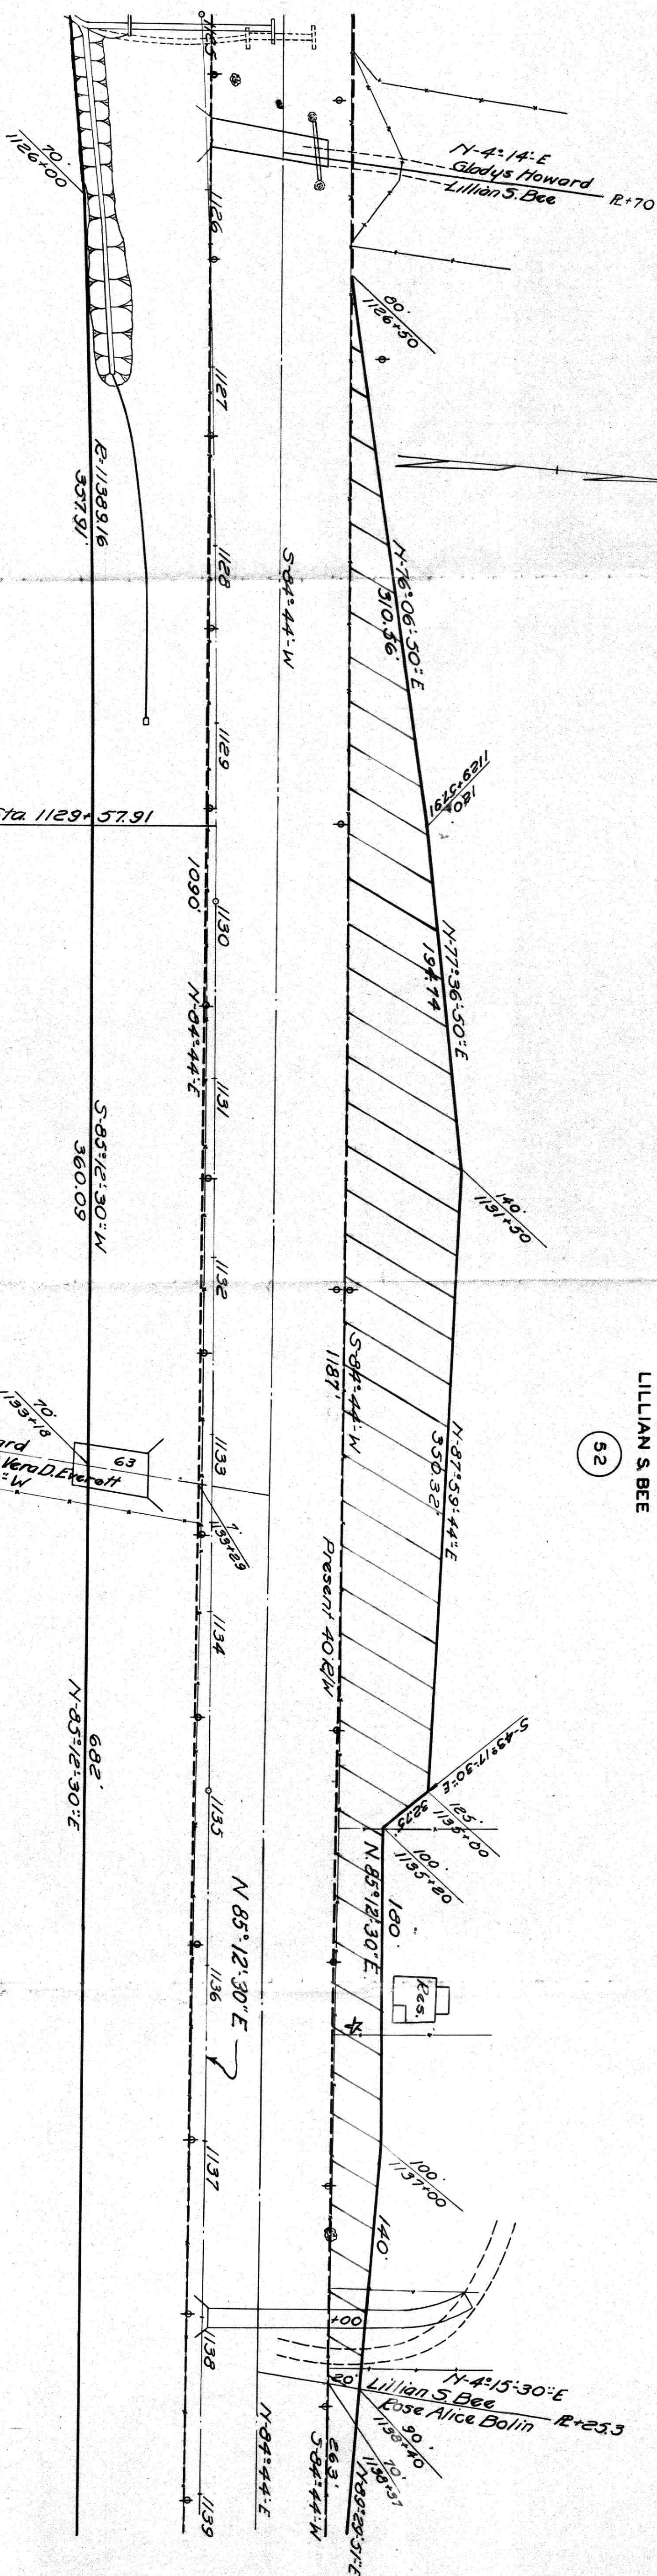

GLADYS HOWARD

51

HAL L. & VERA D. EVERETT

53

Pl. = Sta 1120+93.52
Δ = 8° 36' Right
D = 0° 30'
T = 661.61'
L = 1720.00'
R = 11459.16'

PLAT OF
PROPERTY TO BE APPROPRIATED
OWNED BY
LILLIAN S. BEE
ON

S.H. NO. 1 SEC. 1 (PT)
FALLS TWP. MUSKINGUM CO.
3 RD. Q. TWP. 1 R. 8
PARCEL NO. 52
SCALE 1"=50'