


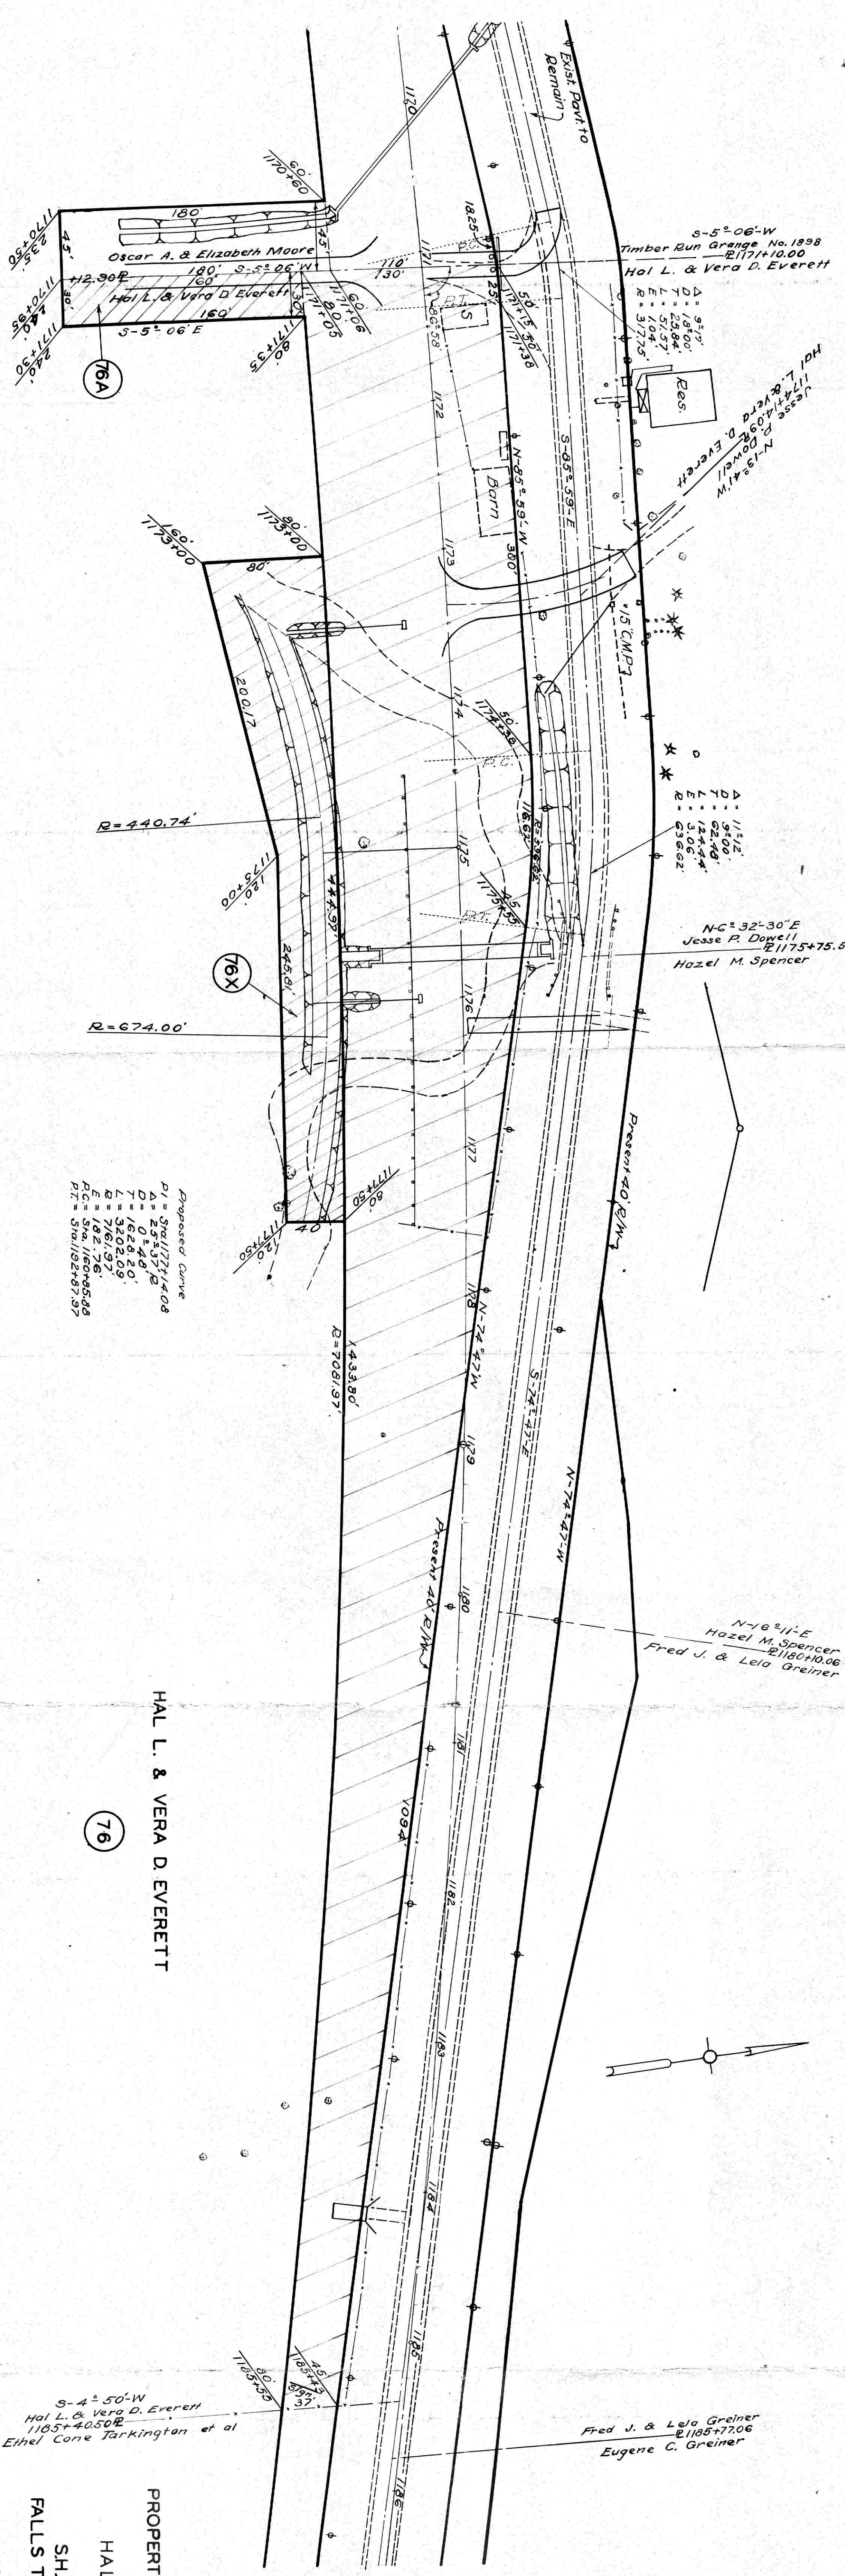

Proposed Curve
 PI = Sta 1173+40.8
 Δ = 0° 48' E
 T = 162.420'
 L = 3202.09'
 R = 7161.97'
 E = 182.76'
 PC = Sta 1160+55.88
 PT = Sta 1182+57.97

HAL L. & VERA D. EVERETT
 (76)

PLAT OF
 PROPERTY TO BE APPROPRIATED
 OWNED BY
 HAL L. EVERETT ET AL.
 ON
 SH. NO. 1 SEC. 1 (PT.)
 FALLS TWP. MUSKINGUM CO.
 TWP. 1 R. 8
 PARCELS NO. 76, 76A, & 76X
 SCALE 1"=50'