


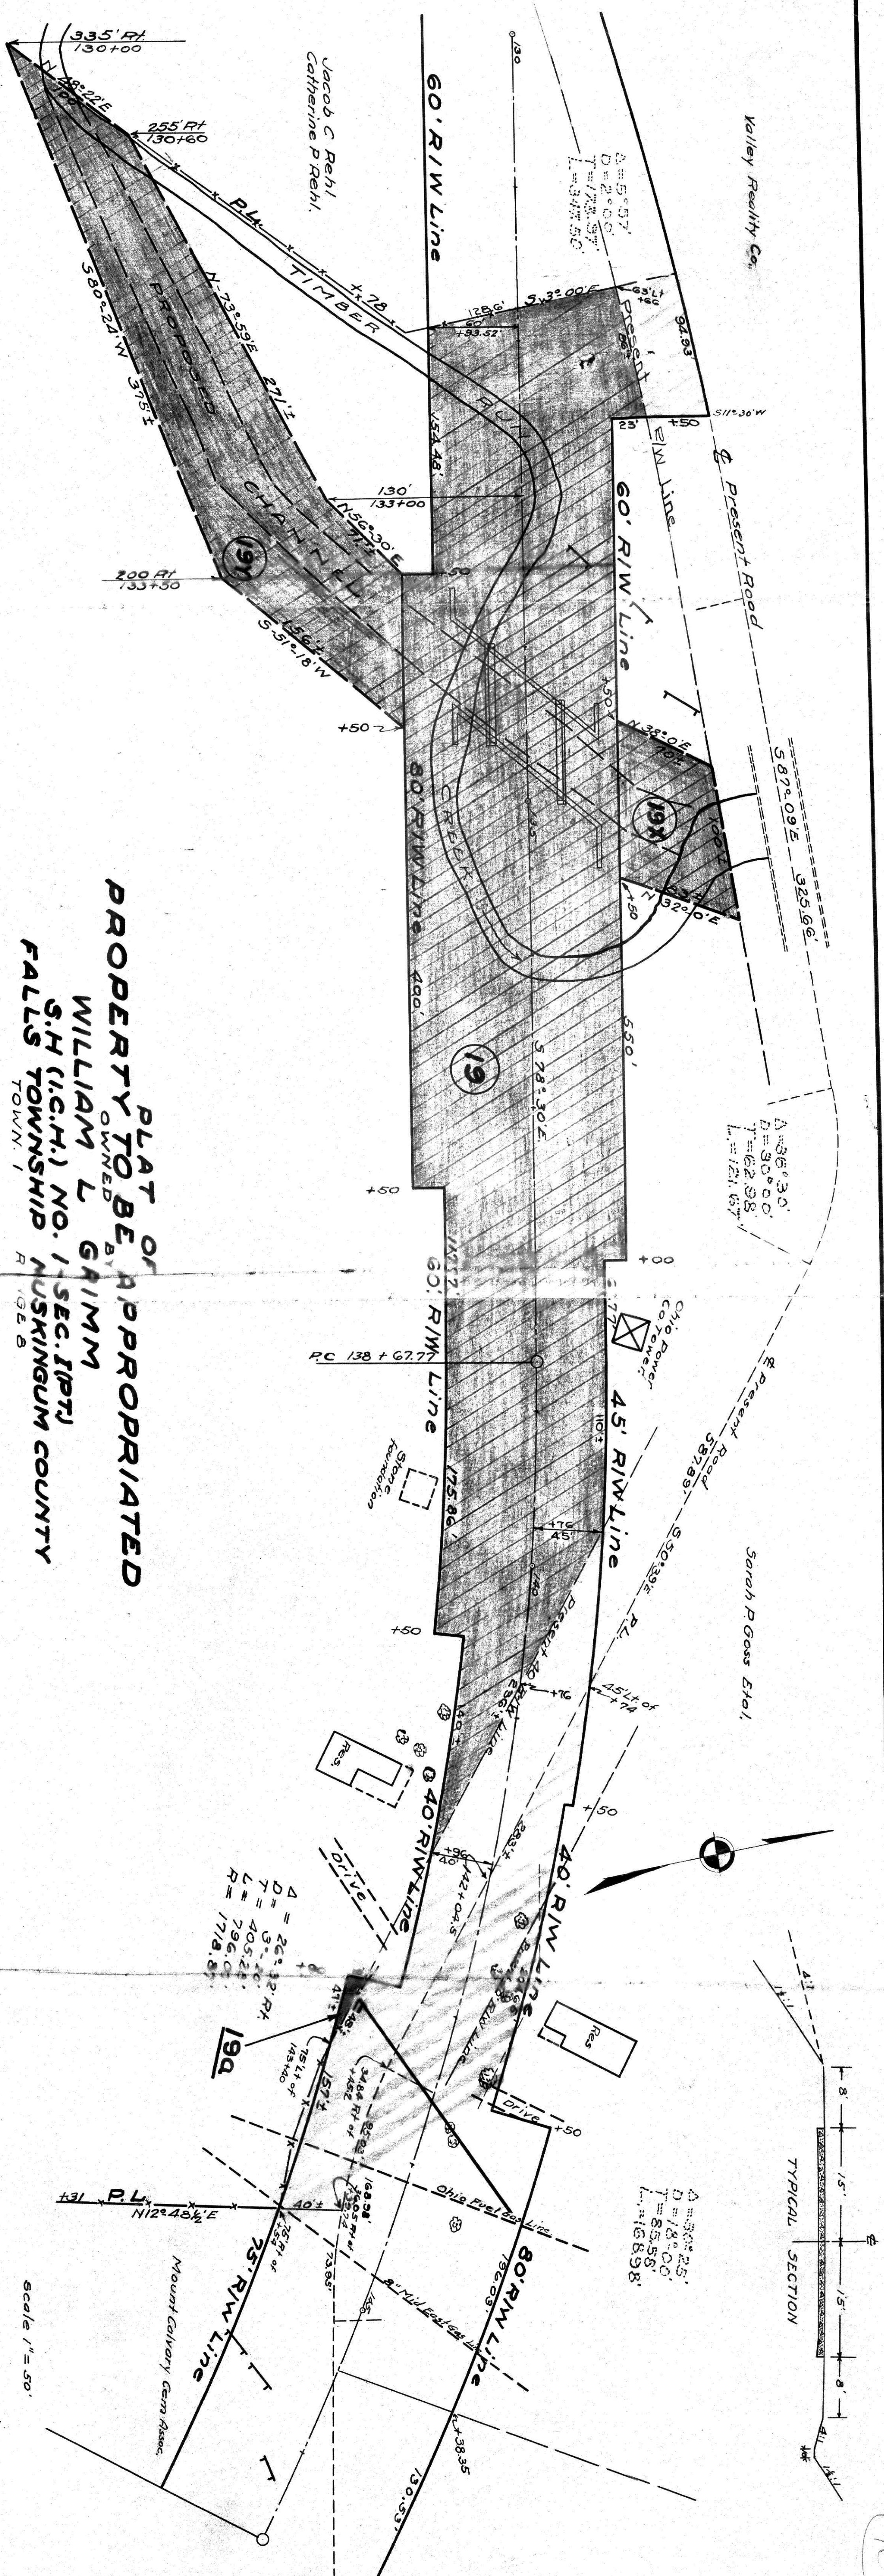

PLAT OF
PROPERTY TO BE APPROPRIATED
OWNED BY
WILLIAM L GAIMM
S.H (I.C.H.) NO. 1-SEC. 1(P.T)
FALLS TOWNSHIP MUSKINGUM COUNTY
TOWN. 1 R. 16 E B

PARCEL NO. A-19X-19Y.19a

AUGUST 1944