


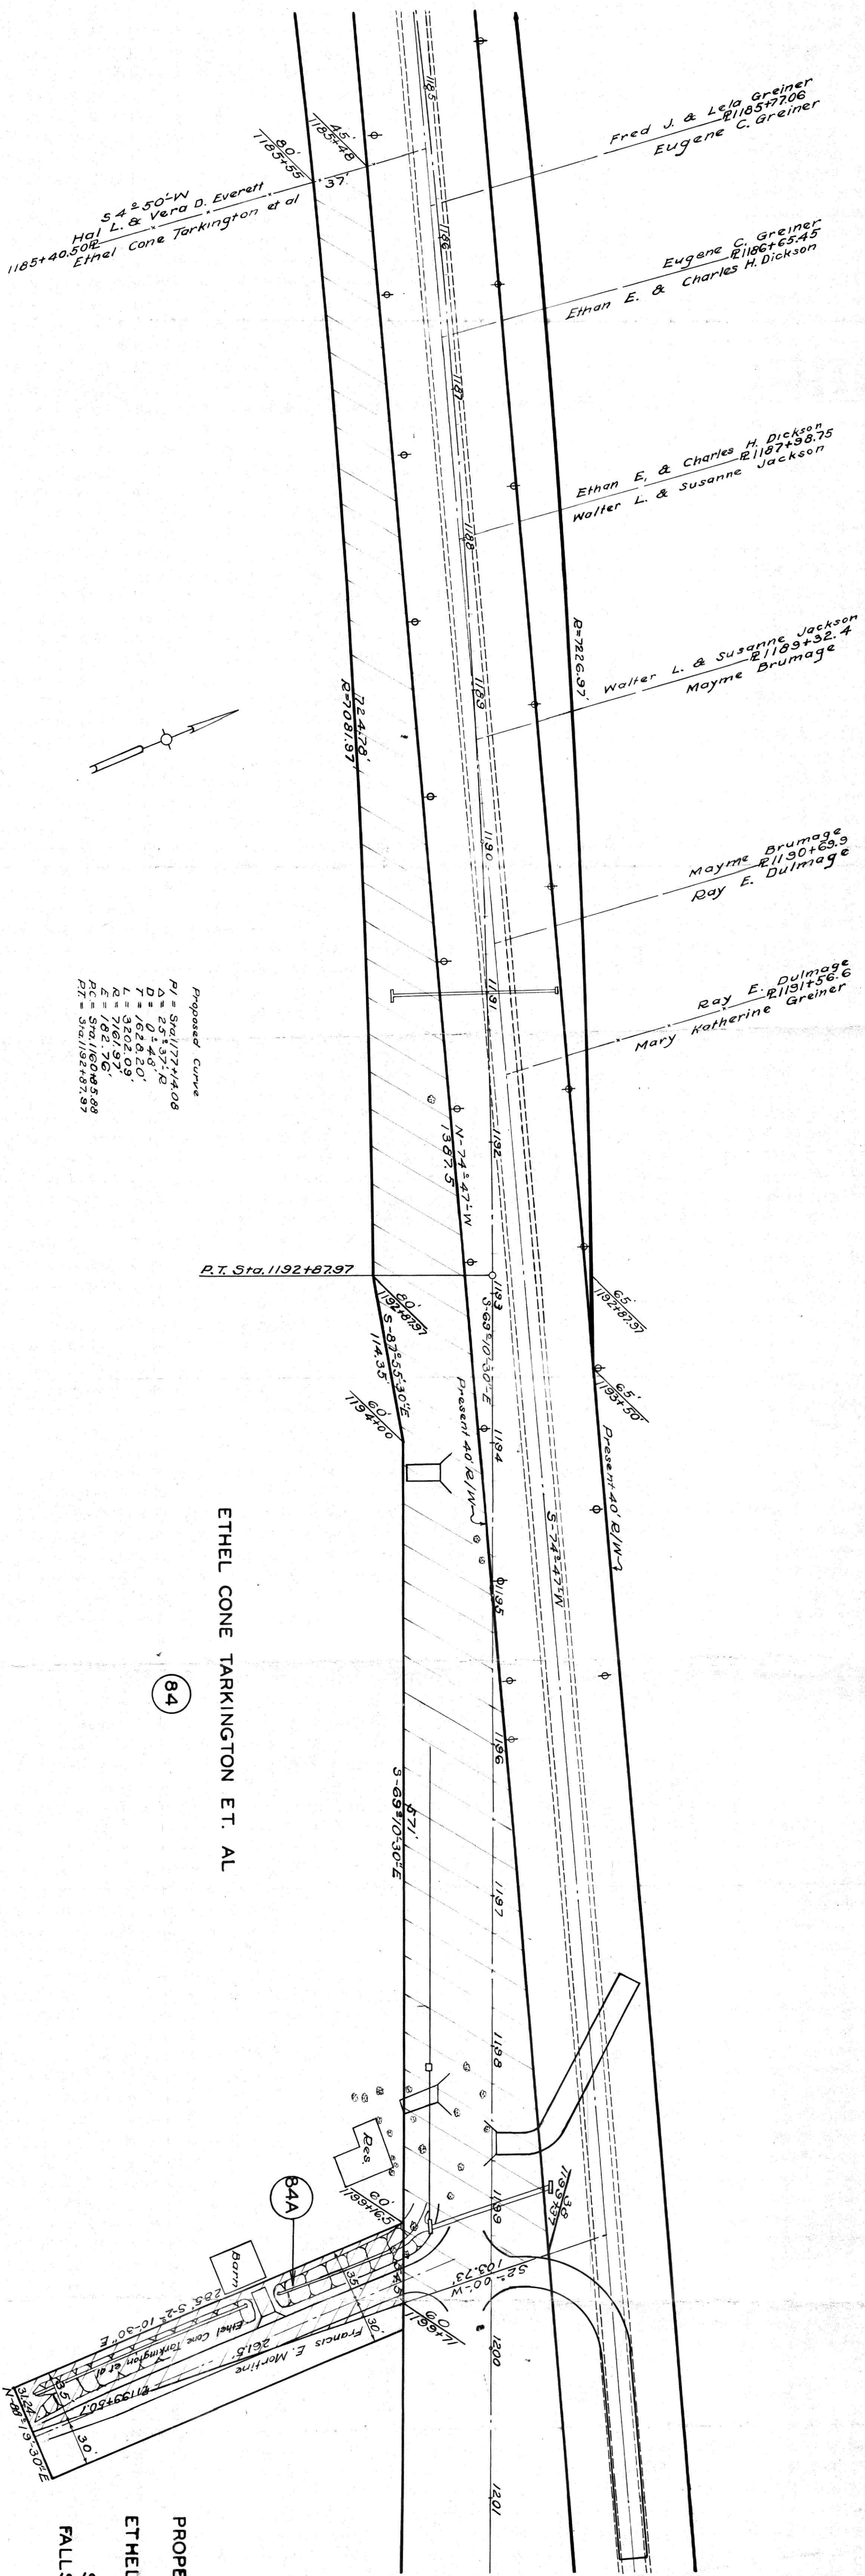

Proposed Curve
 $PI = Sta. 1177+14.08$
 $\Delta = 25^{\circ}37'18''$
 $D = 0^{\circ}48'18''$
 $T = 162.820'$
 $L = 3202.09'$
 $R = 7167.97'$
 $E = 162.76'$
 $PC = Sta. 1160+45.89$
 $PT = Sta. 1192+87.97$

ETHEL CONE TARKINGTON ET. AL

84

PLAT OF
 PROPERTY TO BE APPROPRIATED
 OWNED BY
 ETHEL CONE TARKINGTON ET AL
 ON
 SH. NO. 1 SEC. 1 (PT.)
 FALLS TWP. MUSKINGUM CO.
 TWP. 1 R. 8
 PARCELS NO. 84 & 84A
 SCALE 1" = 50'