
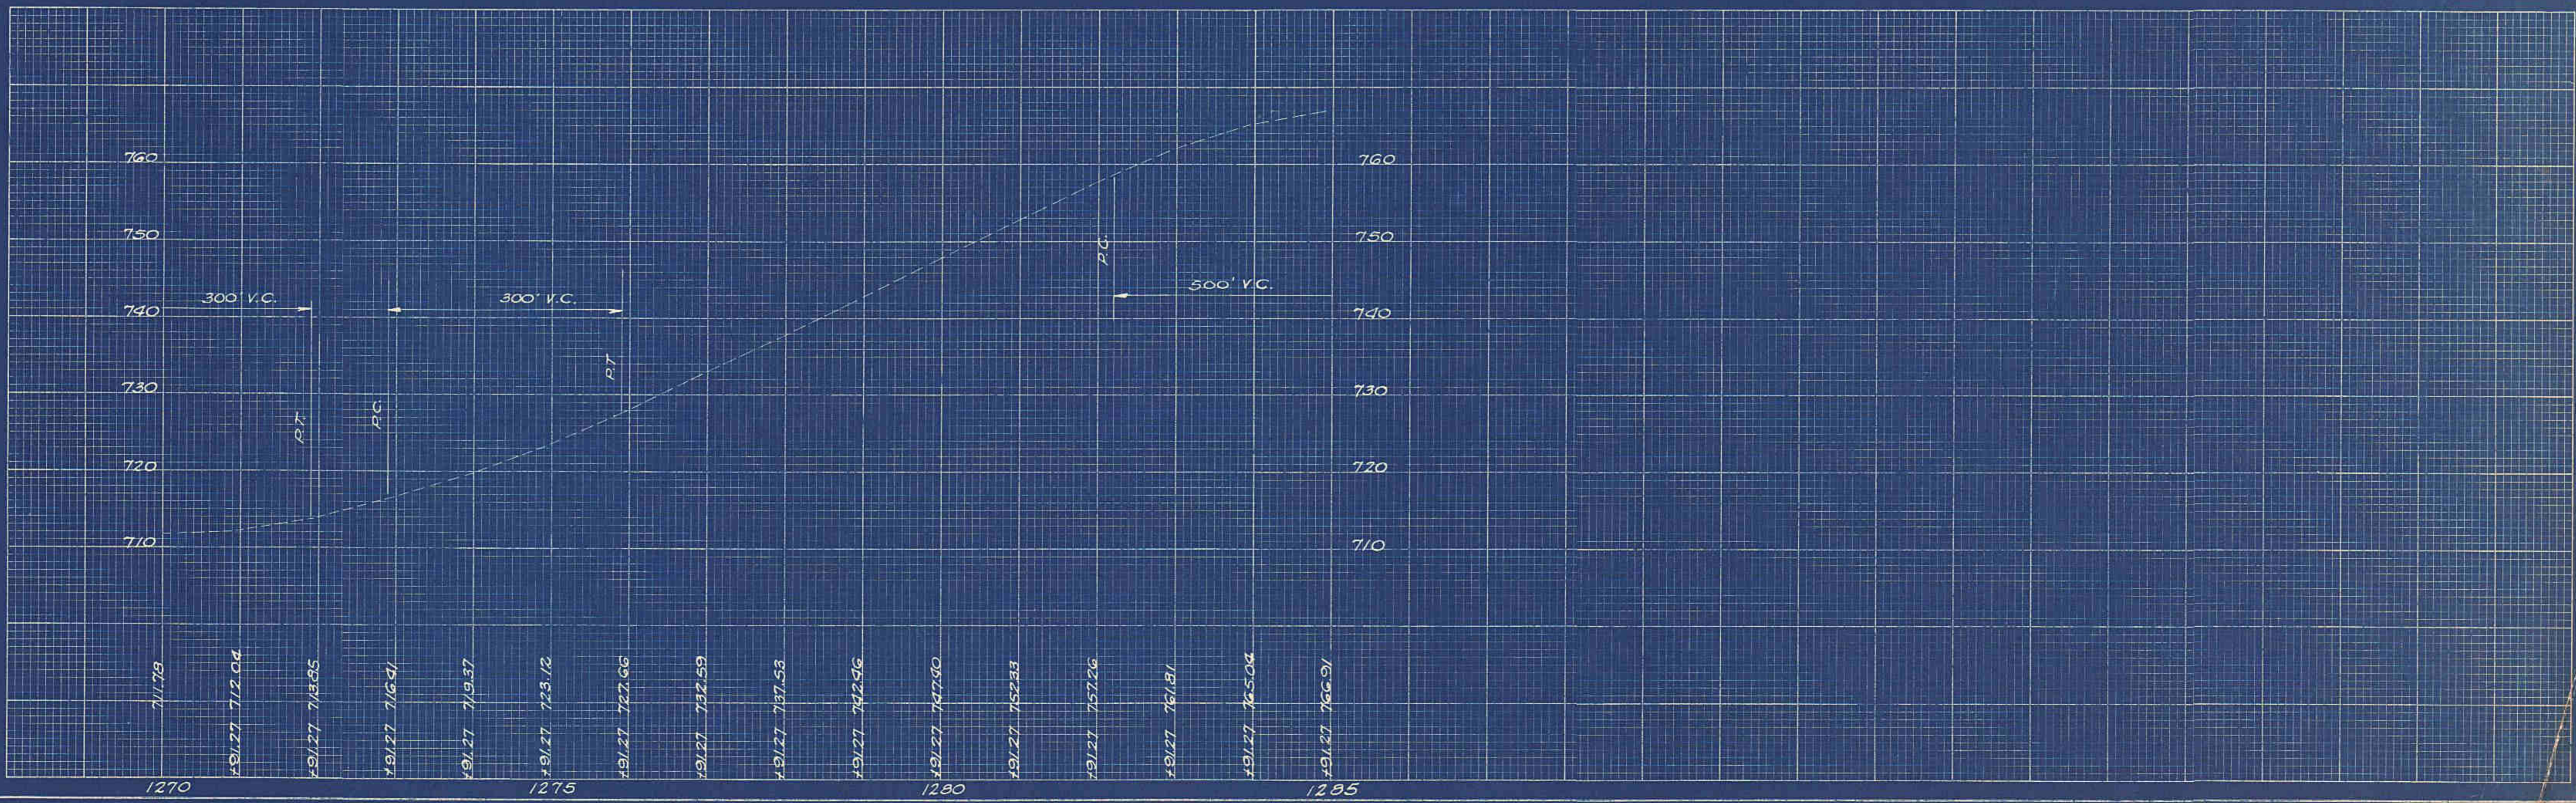


SUPPLEMENTAL ALIGNMENT

FED. RD. DIVISION	STATE	PROJECT	TYPE FUNDS
2	OHIO	F-633-10	Post War

LIC-40-28.53
MUS-40-0.00-5.03

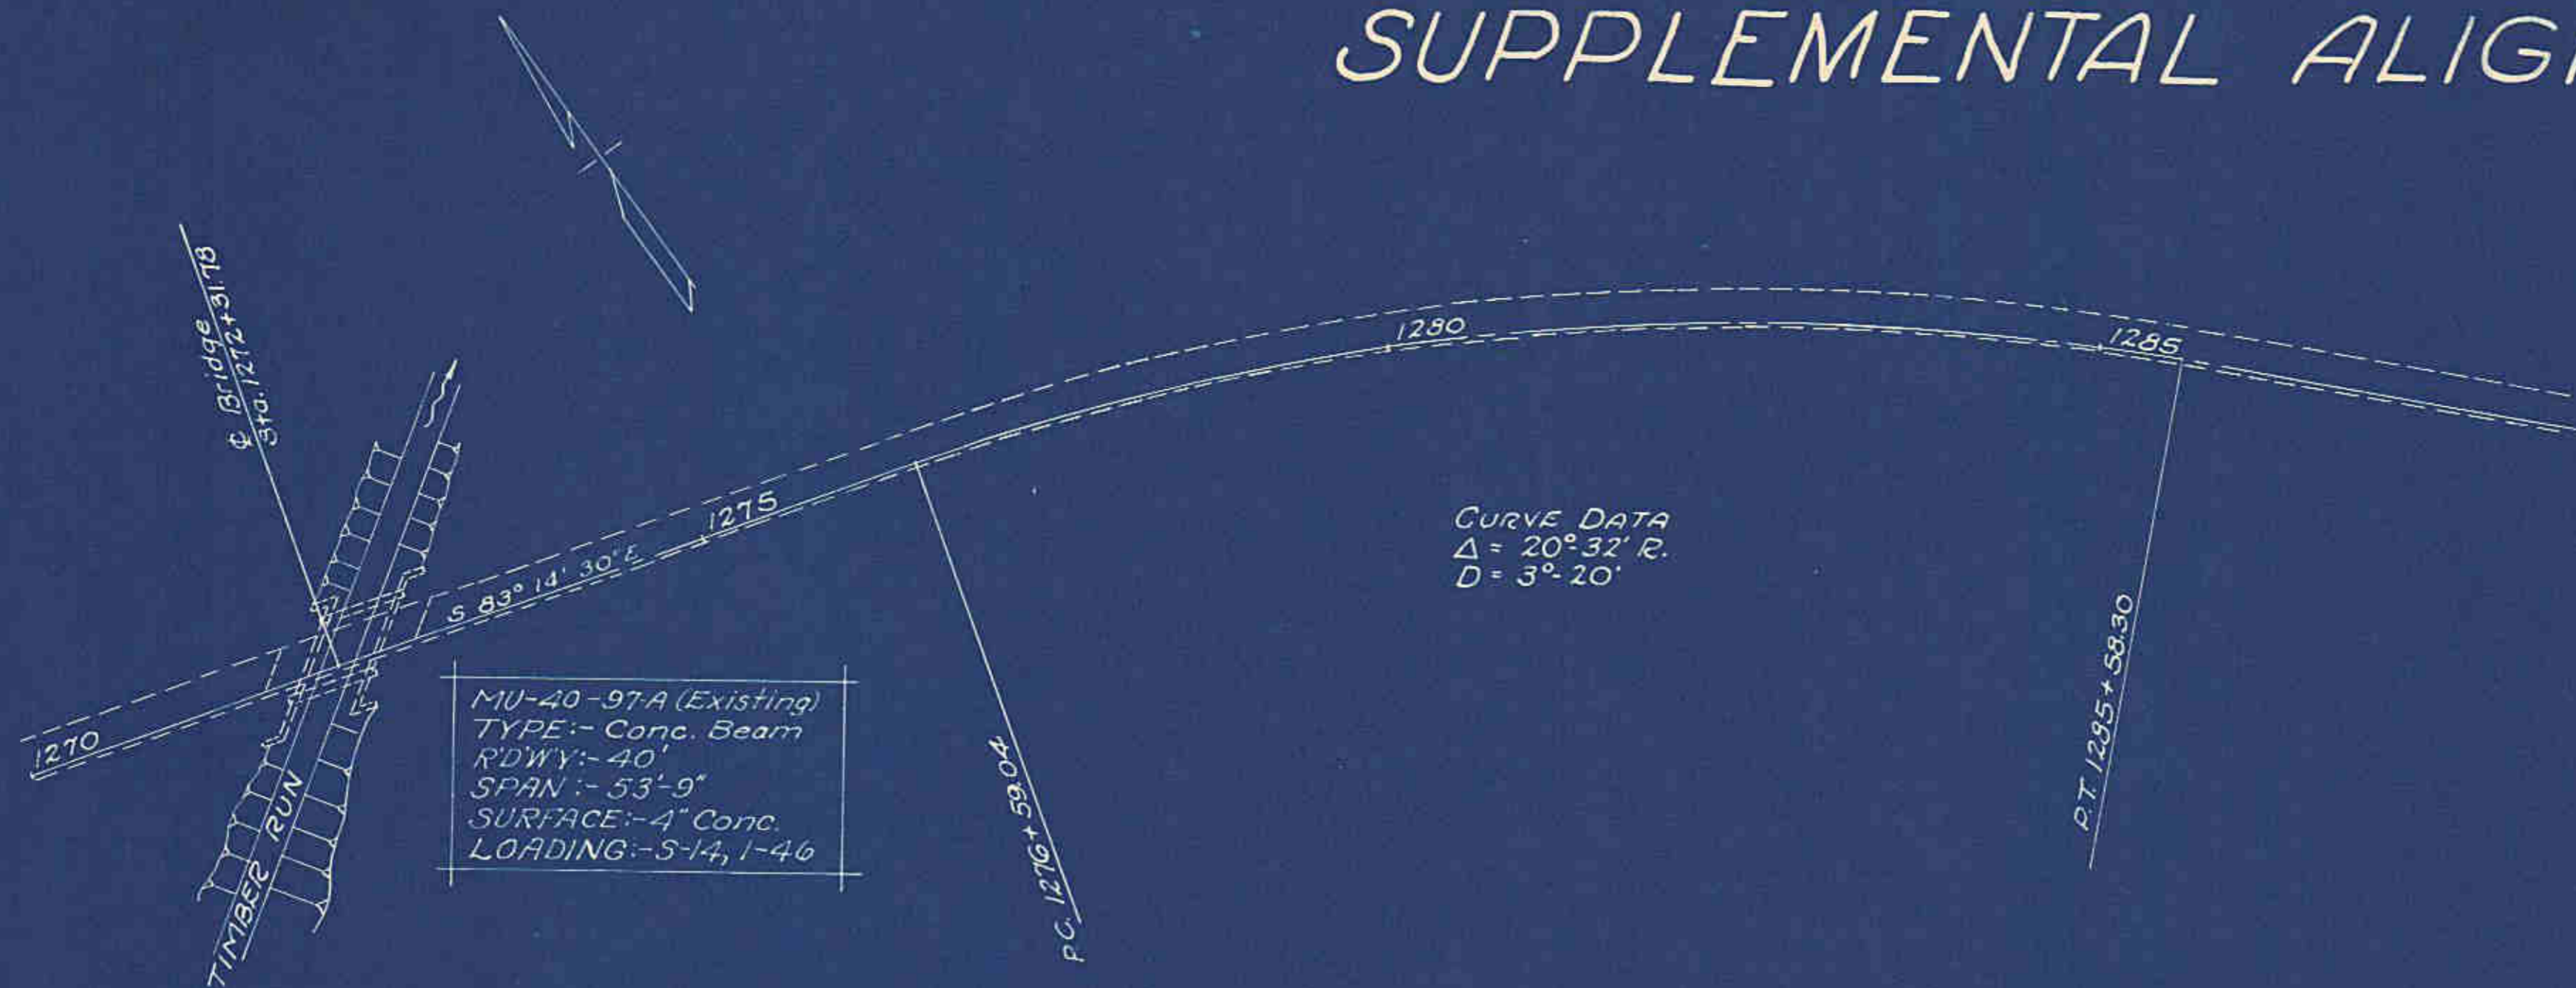

Sta. 1270+00 to Sta. 1285+00