


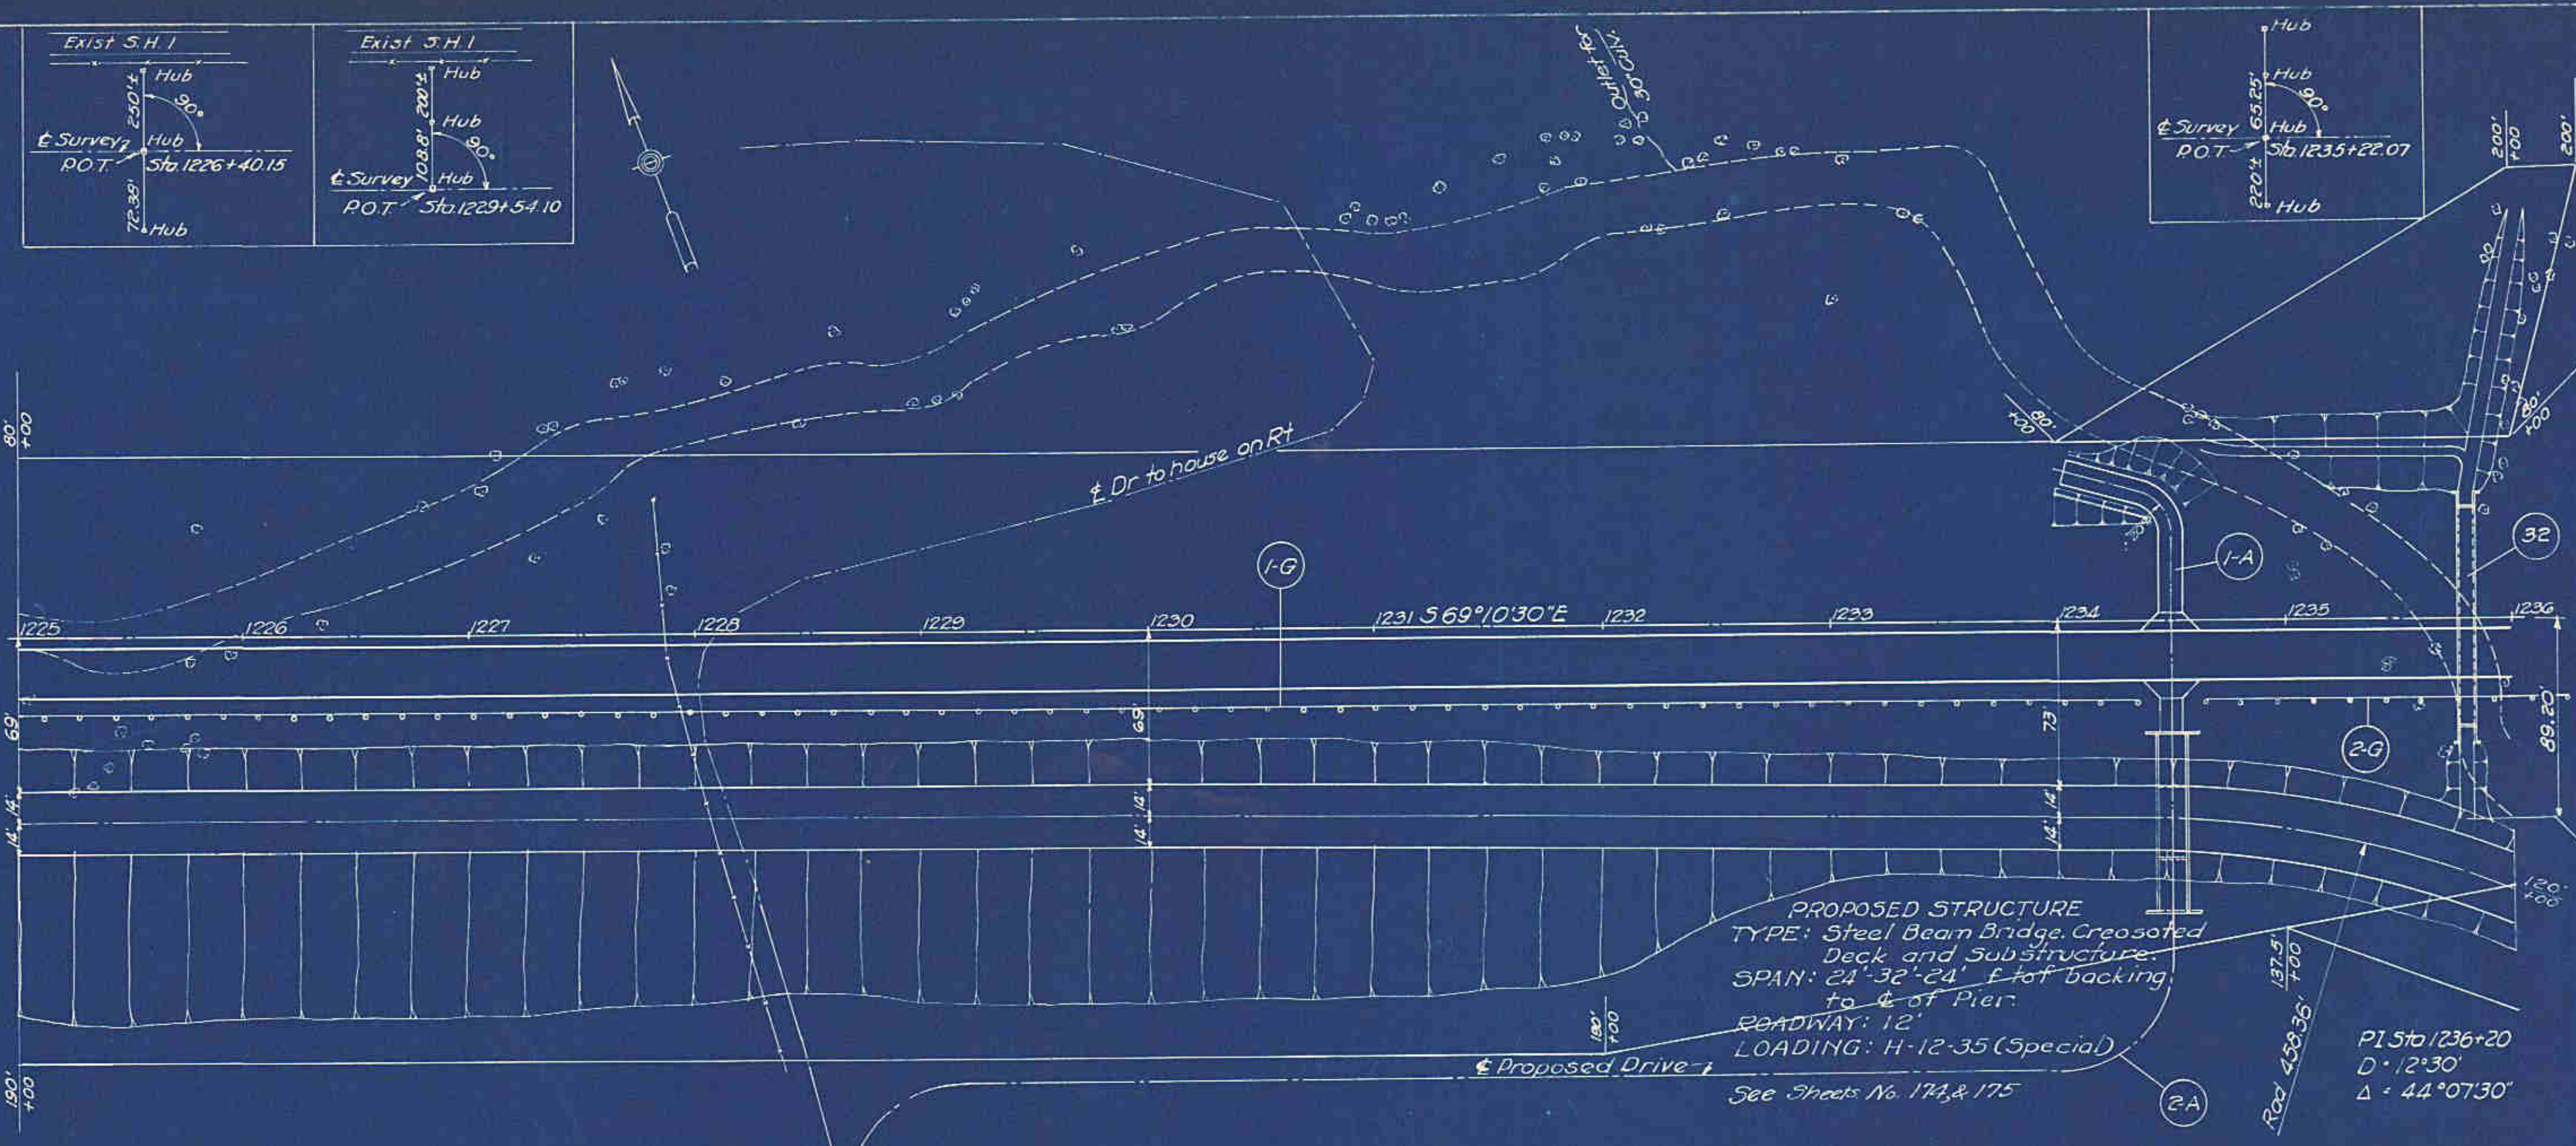

GUARD RAIL (G)				
Item No	Station		Side	Type
	From	To		
1-G	1225+00	1231+35	Rt	936
2-G	1231+65	1236+25	Rt	160
Total				1096

DRIVES & APPROACHES (A)					
Item No	Station	Side	5" W.B. Agg for Wood'm Tr Bnd Surface Treated Sq Yds	Side Approach Cu Yds	Details on Sheet No.
1-A	1234+50	Lt	16	12	44.45
2-A	1234+50	Rt			
Totals			16	12	

STRUCTURES 20 FT. SPAN & UNDER				
Struct No	Station	Description		Details on Sheet No.
32	1235+80	7'X6'X13'-0" Standard Box Culvert		160

