
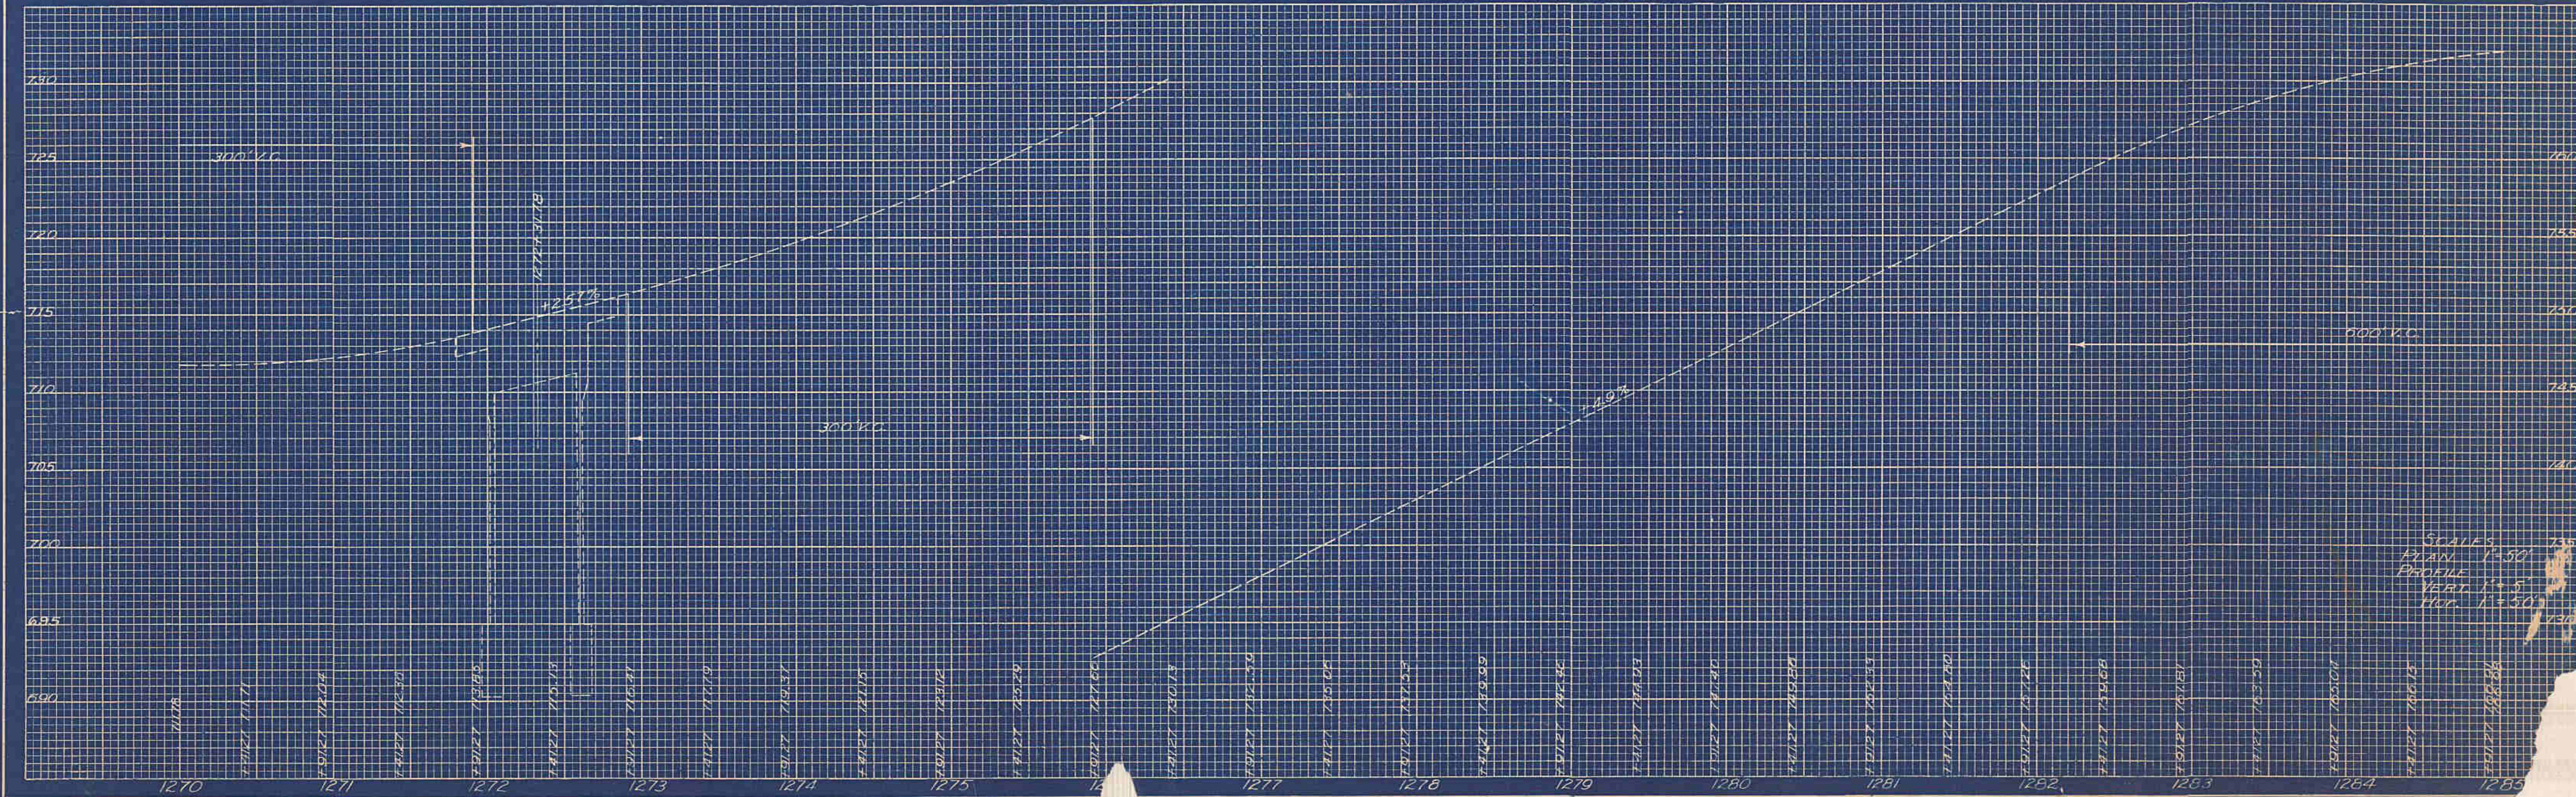


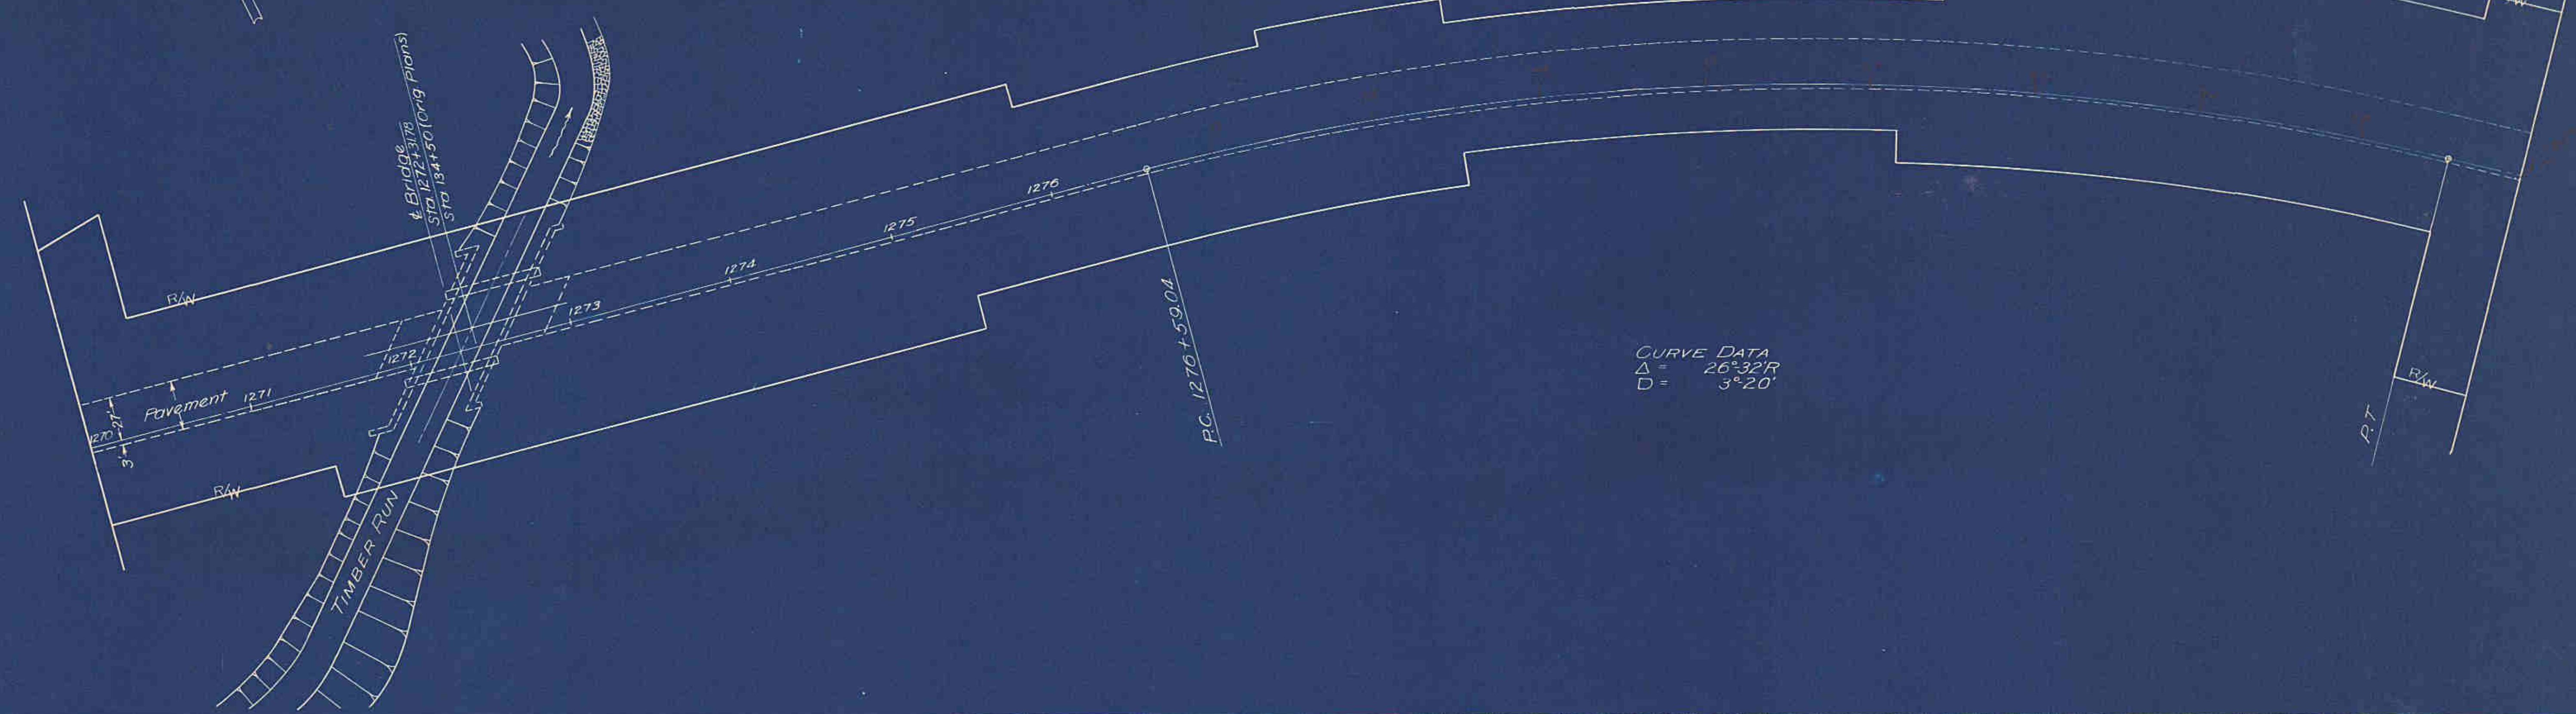

SCALES:
PLAN 1"=50'
PROFILE 1"=5'
VERT. 1"=50'