


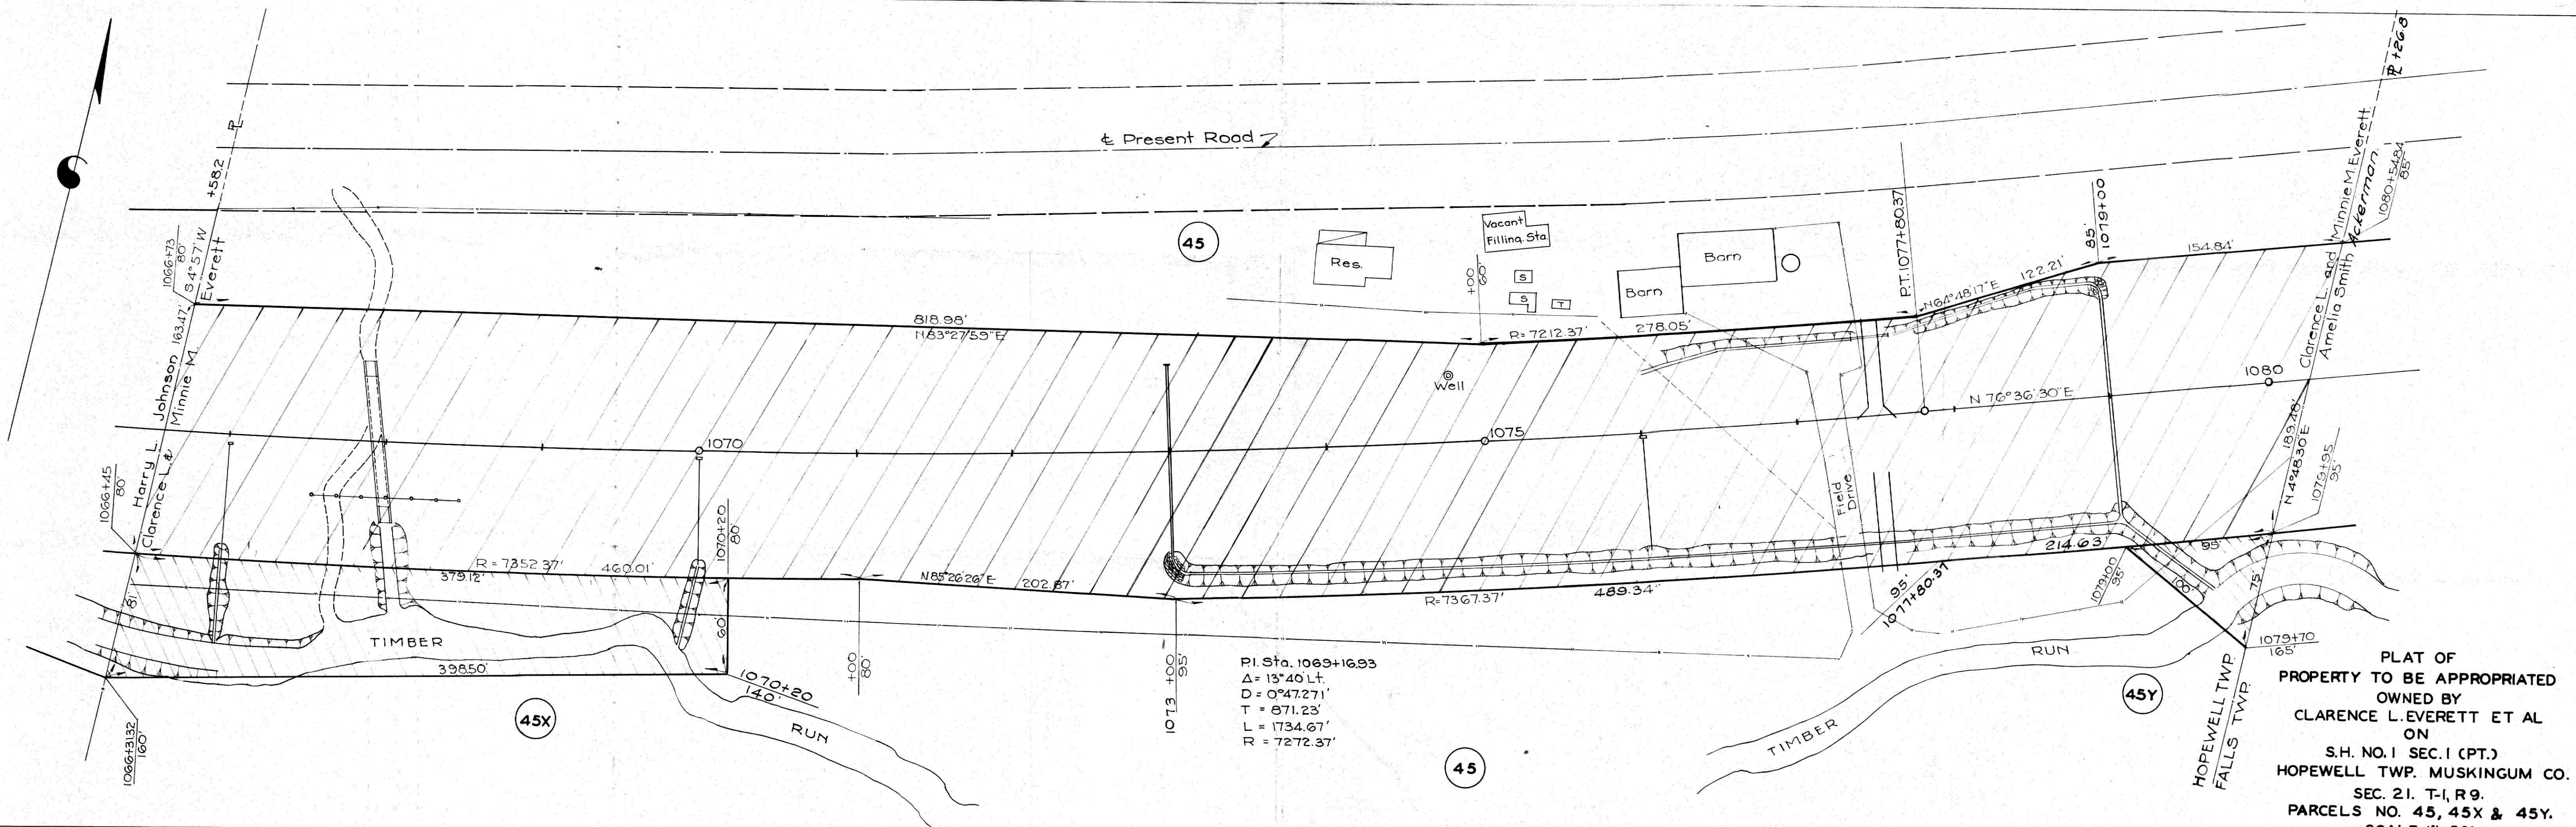

P.I. Sta. 1069+16.93
Δ = 13° 40' Lt.
D = 0° 47' 27.1"
T = 871.23'
L = 1734.67'
R = 7272.37'

PLAT OF
PROPERTY TO BE APPROPRIATED
OWNED BY
CLARENCE L. EVERETT ET AL
ON
S.H. NO. 1 SEC. 1 (PT.)
HOPEWELL TWP. MUSKINGUM CO.
SEC. 21. T-1, R 9.
PARCELS NO. 45, 45X & 45Y.
SCALE 1"=50'