

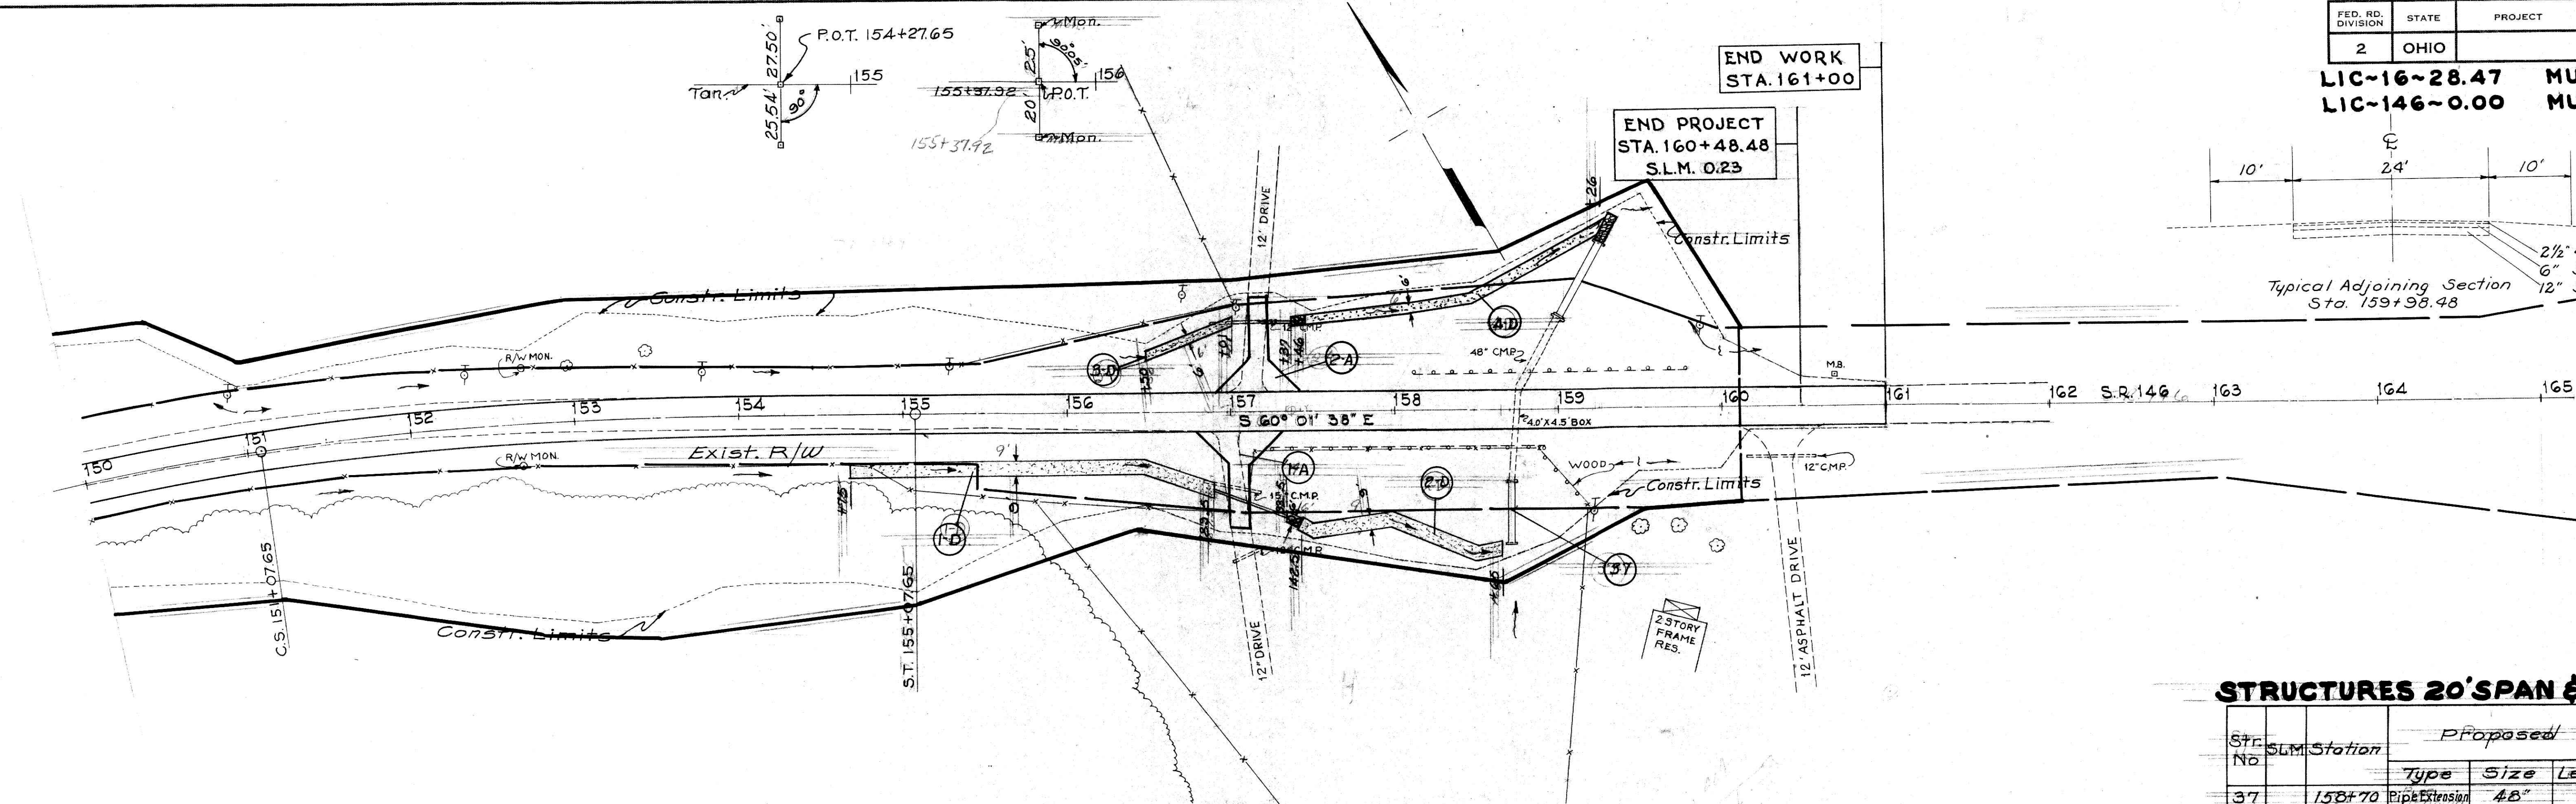


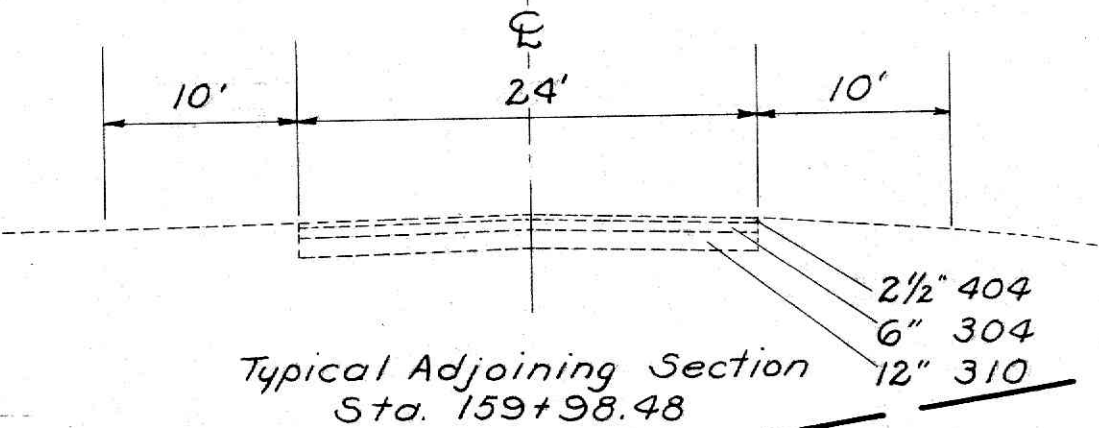

STRUCTURES 20' SPAN & UNDER					
Str. No.	S.L.M. Station	Proposed			Details on 5/1/84
		Type	Size	Length	
37	158+70	Pipe Extension	48"	90'	39.8

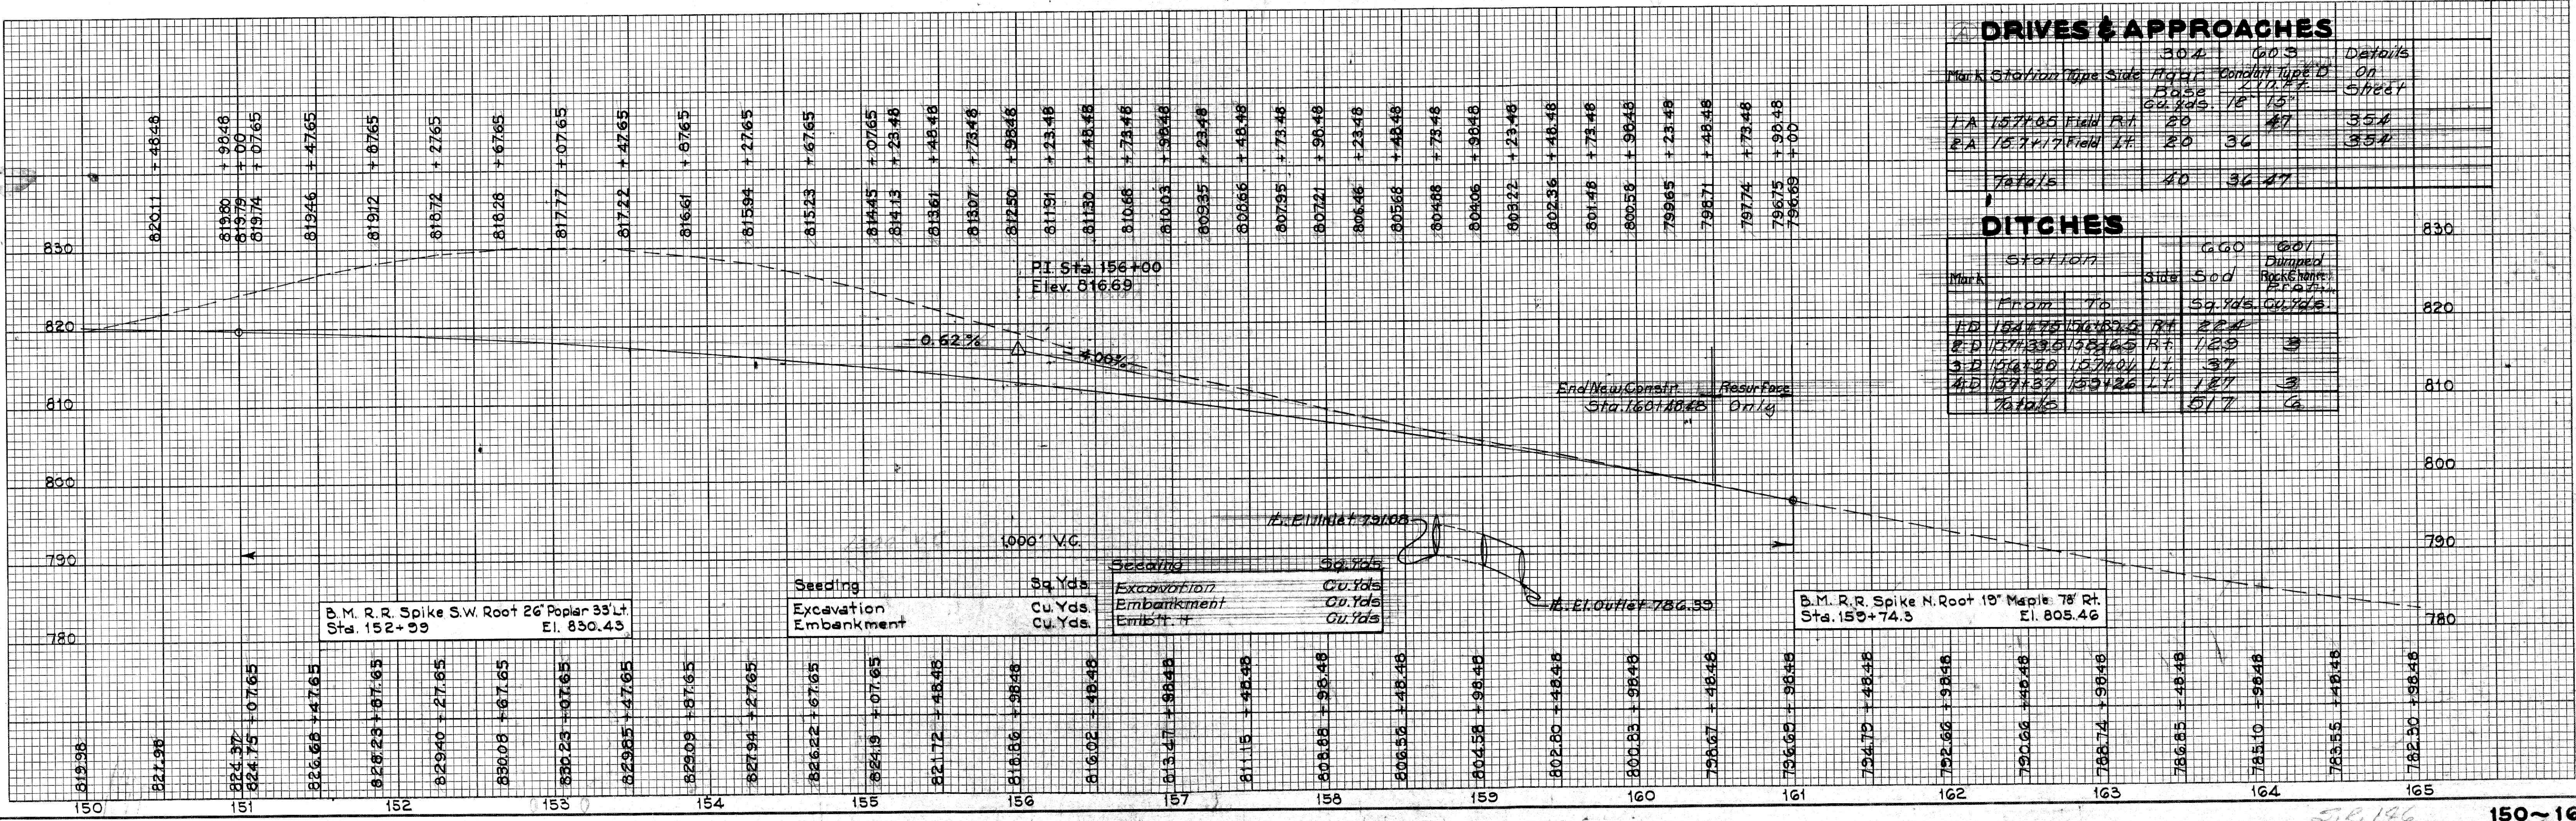

DRIVES & APPROACHES					
Mark	Station	Type	Side	Height	Details on 5/1/84
1A	157+05	Field R/I	20	47	35.4
EA	157+17	Field L/I	20	36	35.4
Totals			40	36.47	

DITCHES			
Station	Side	Sod	Dumped Backfill
From	To	Sq. Yds.	Cu. Yds.
1A	157+05	22.4	
EA	157+17	12.9	
3A	157+50	37	
4A	157+37	127	
Totals		517	6

Seeding	Sq. Yds.	Excavation	Cu. Yds.
Embankment	Cu. Yds.	Embankment	Cu. Yds.

B.M. R.R. Spike S.W. Root 26' Poplar 33' Lt.
Sta. 152+99
Elev. 830.43

B.M. R.R. Spike N. Root 18' Maple 78' Rt.
Sta. 159+74.3
Elev. 805.46