
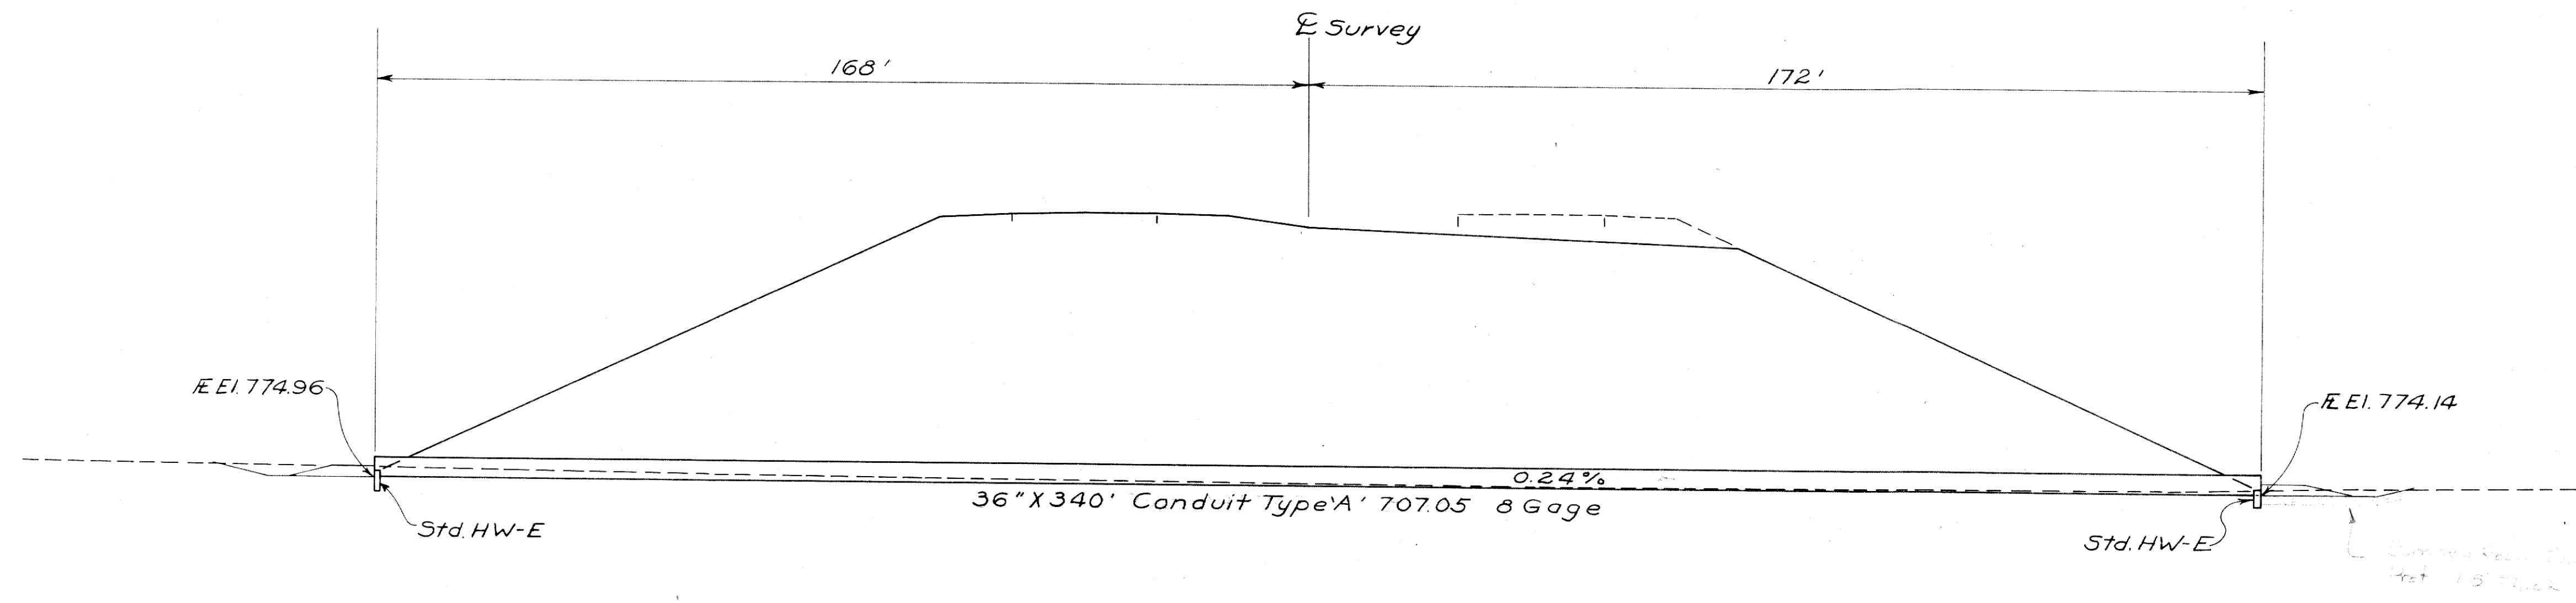


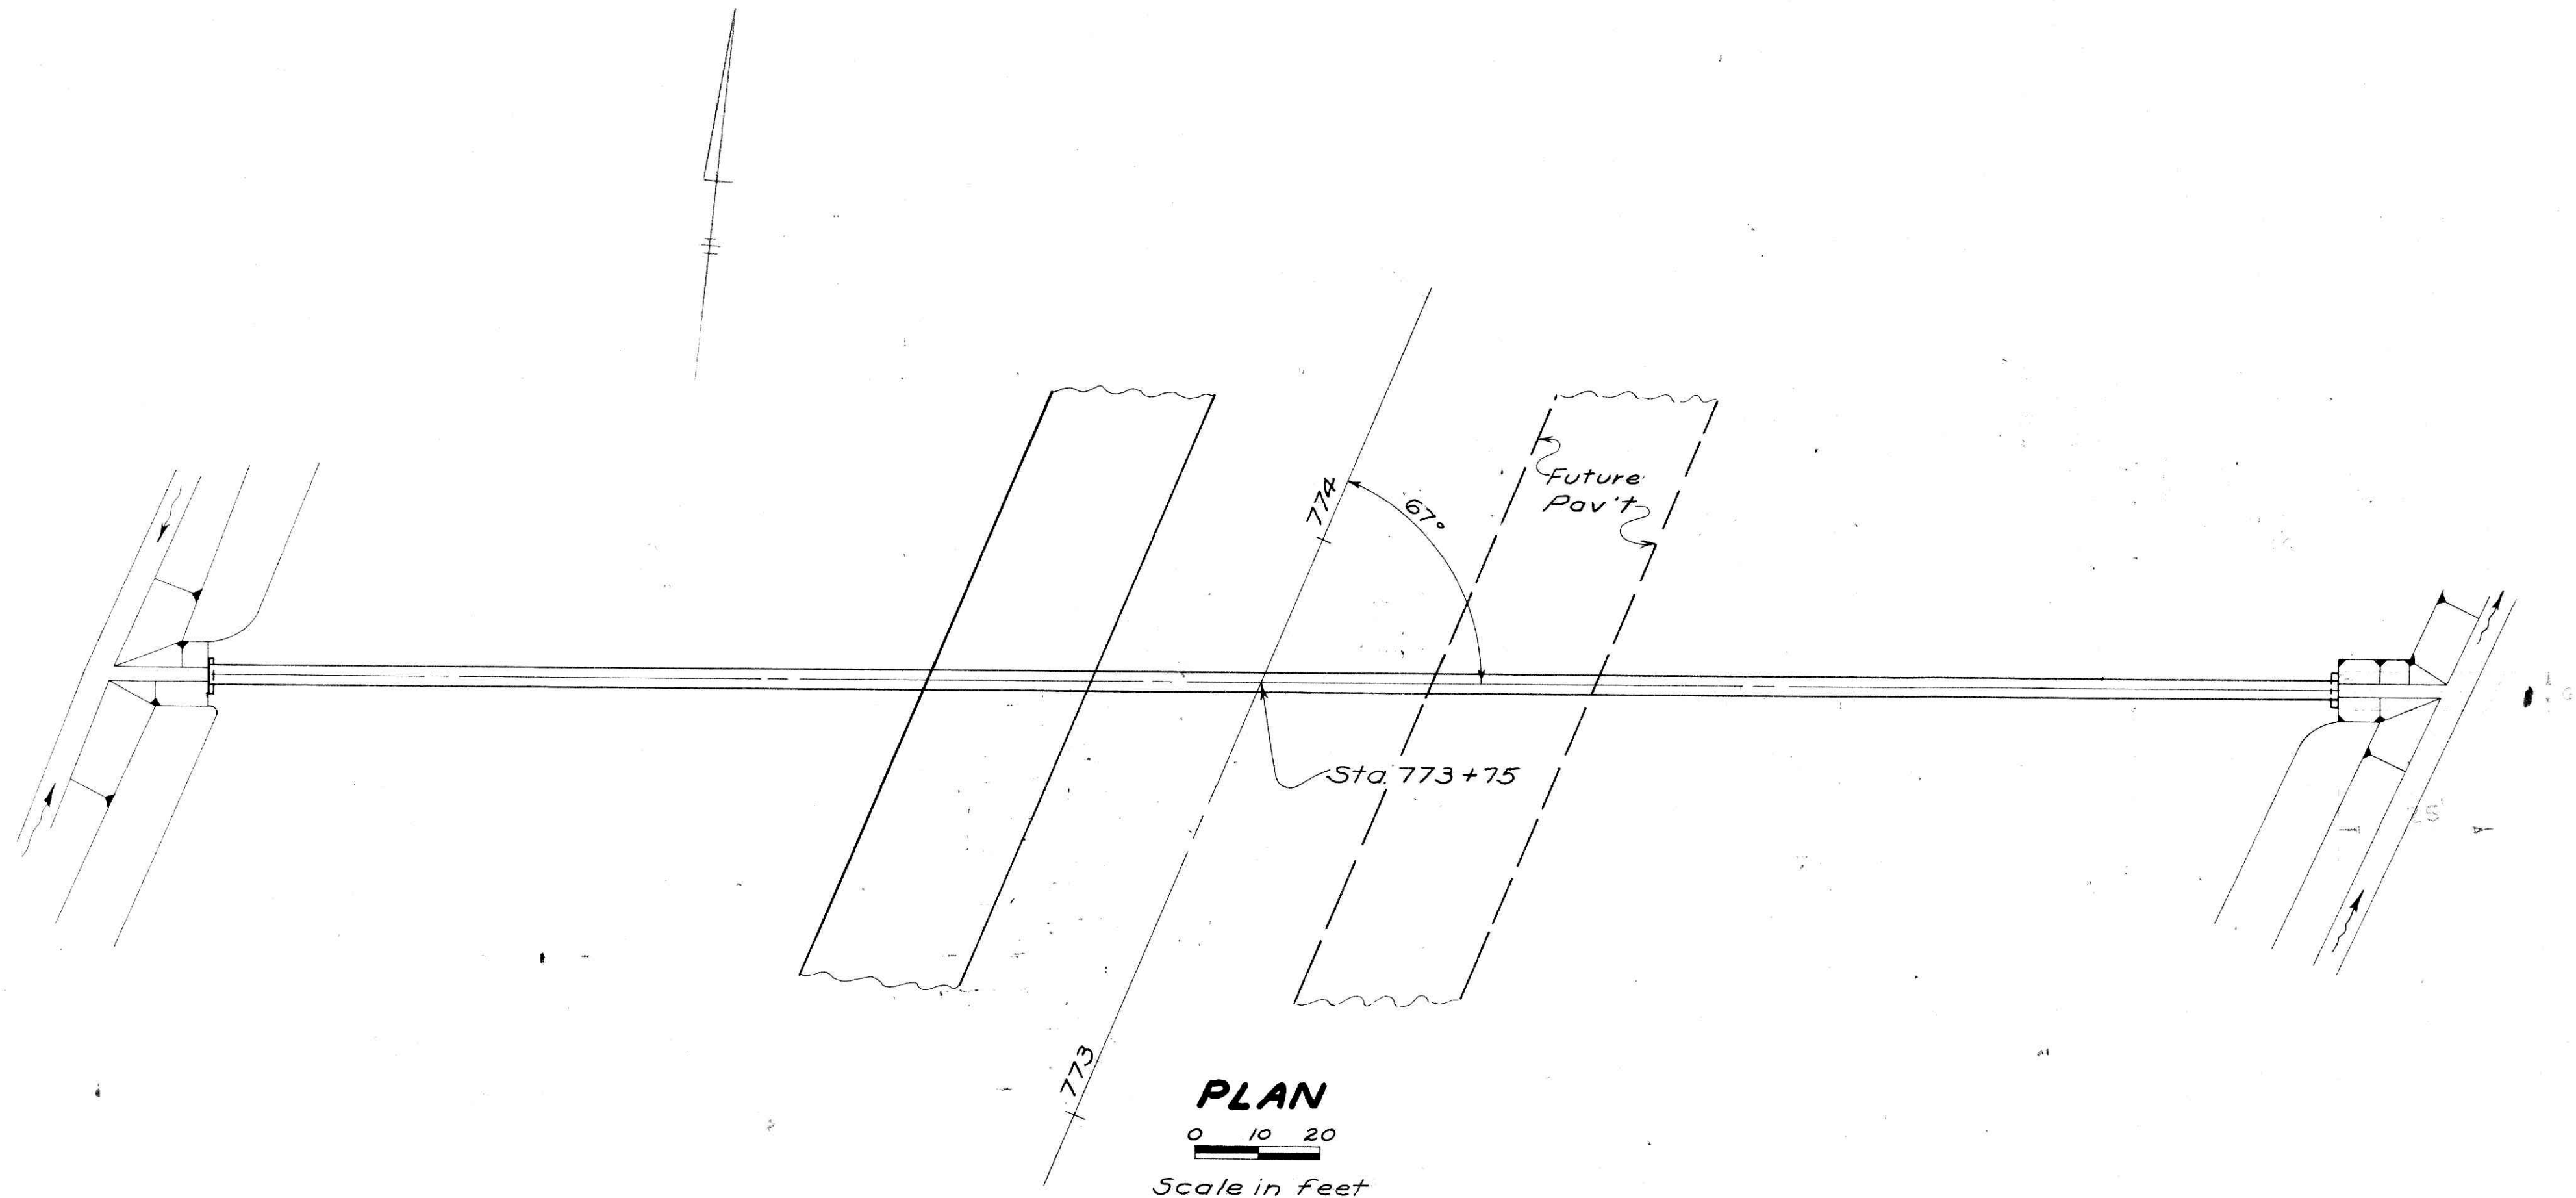

LONGITUDINAL SECTION

QUANTITIES			
Item	Description	Quantity	Unit
603	36" Conduit Type A' 707.05		
	8 Gage with Class 'B' Bedding	340	Lin. Ft.
602	Concrete Masonry	1.18	Cu. Yds.
Drainage Area: 27 A ^s Q ₂₅ = 1.0 x 0.6 x 0.65 x 80 = 31 c.f.s.			
13	Sta. 773 + 75	PC. 36" X 340'	11.18