



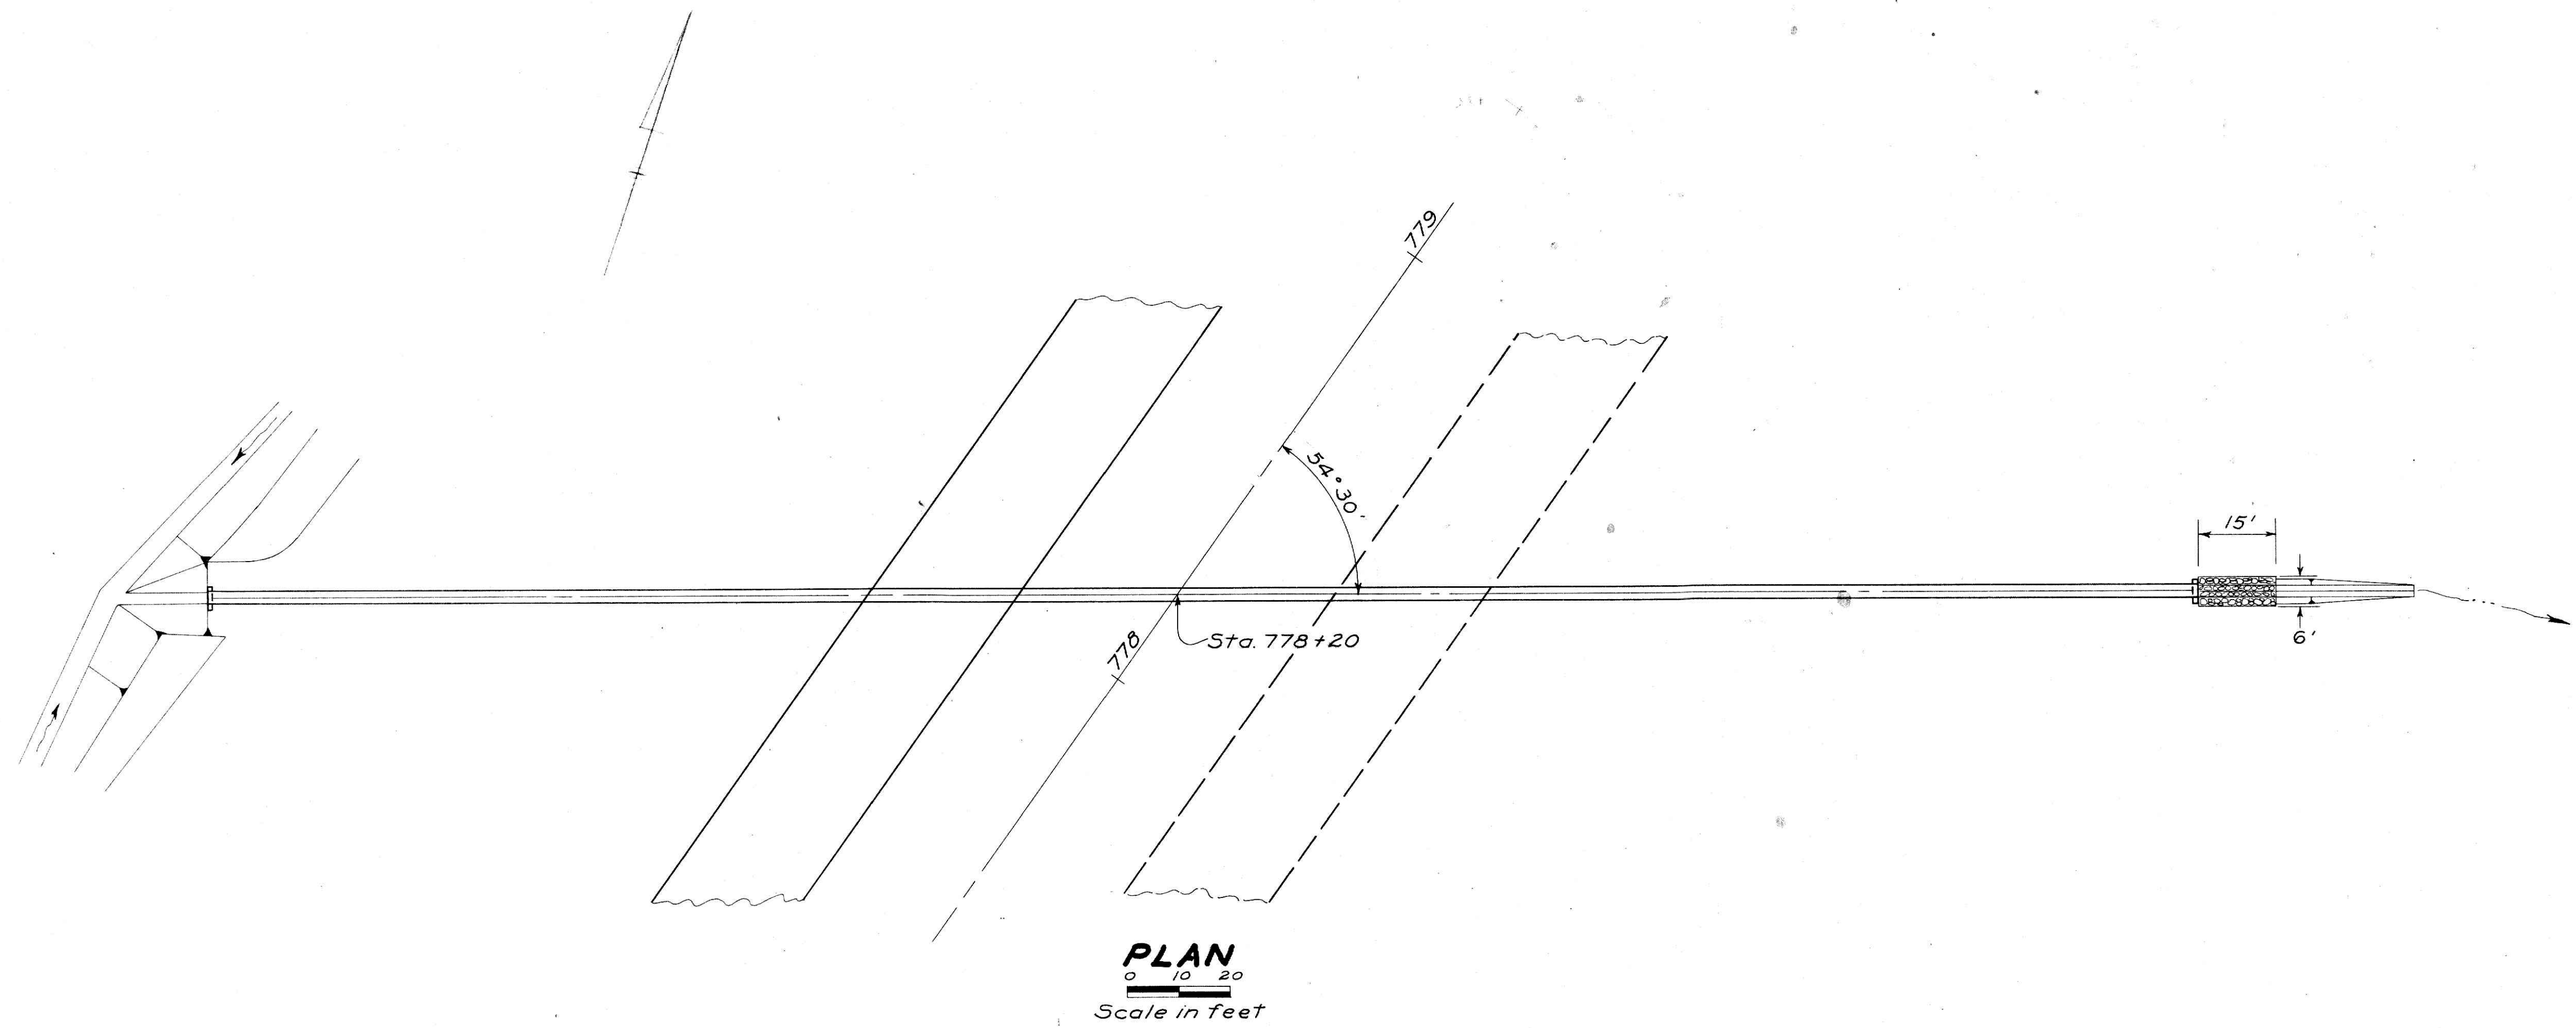

E.A.	C.Y.
0	1
2	2
3	
Total	3

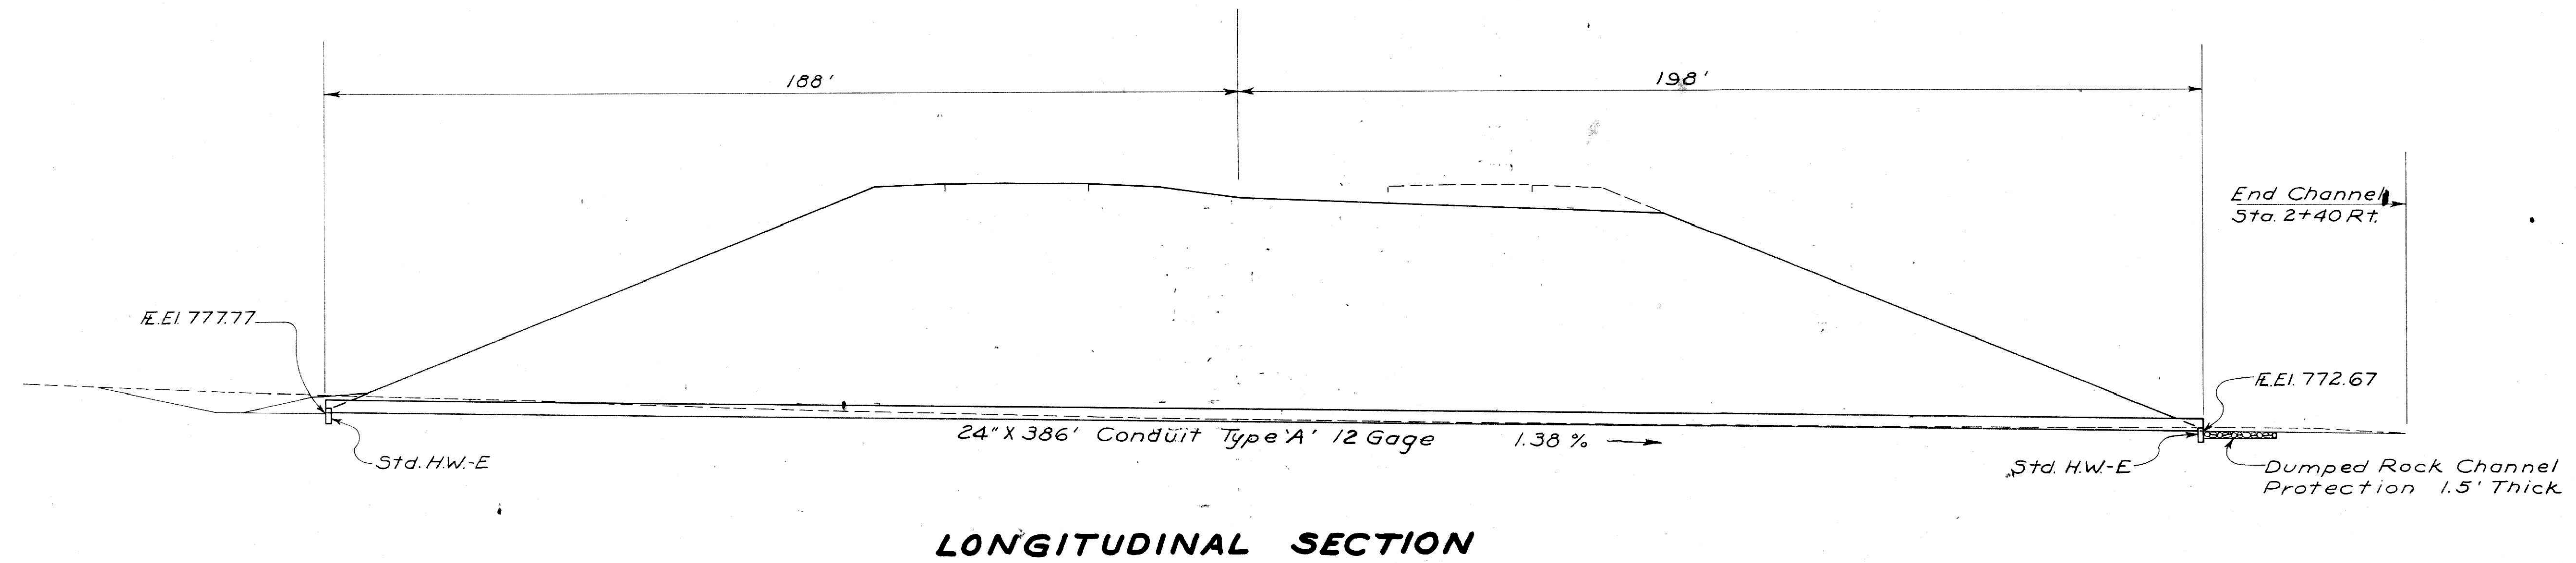

QUANTITIES			
Item	Description	Quantity	Unit
603	24" Conduit Type 'A' 12 Gage	386	Lin. Ft.
602	Concrete Masonry	0.82	Cu. Yds.
601	Dumped Rock Channel Protection	5	Cu. Yds.
203	Excavation	3	Cu. Yds.
Drainage Area = 8A ^c Q ₂₅ = 1.0 X 0.8 X 0.65 X 36 = 19 c.f.s.			
14	Sta 778+20	P.C. 24" X 386'	M/S 16