

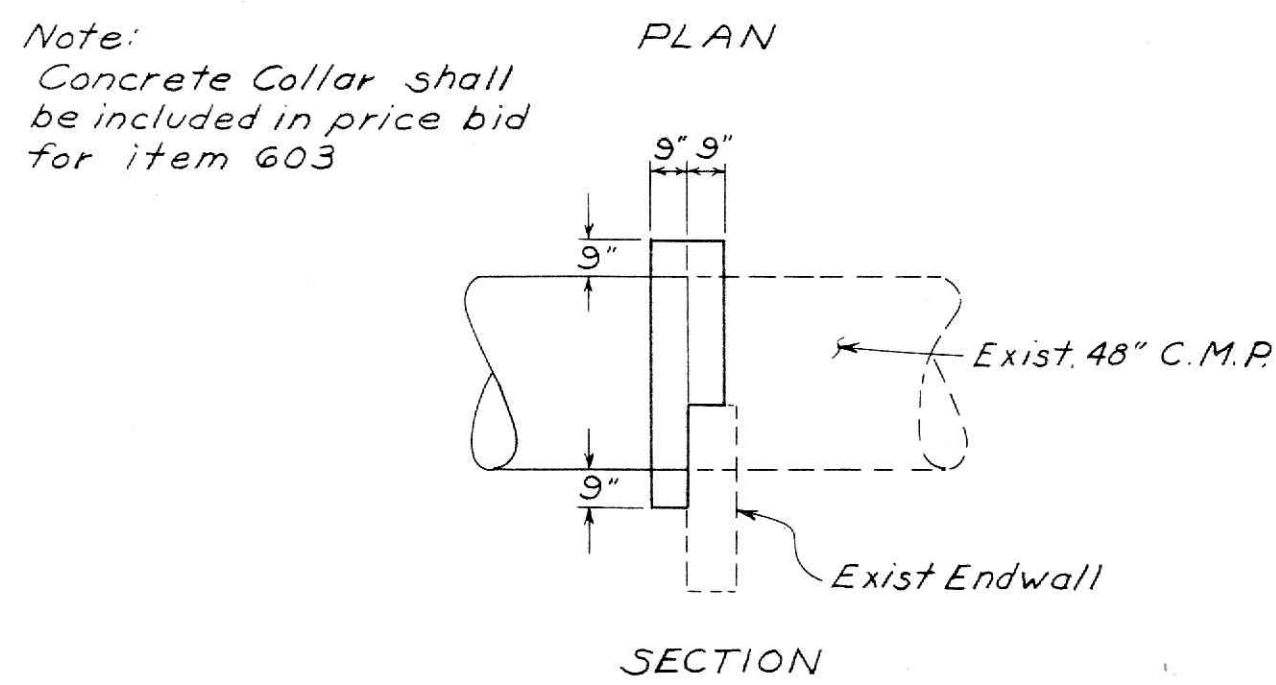
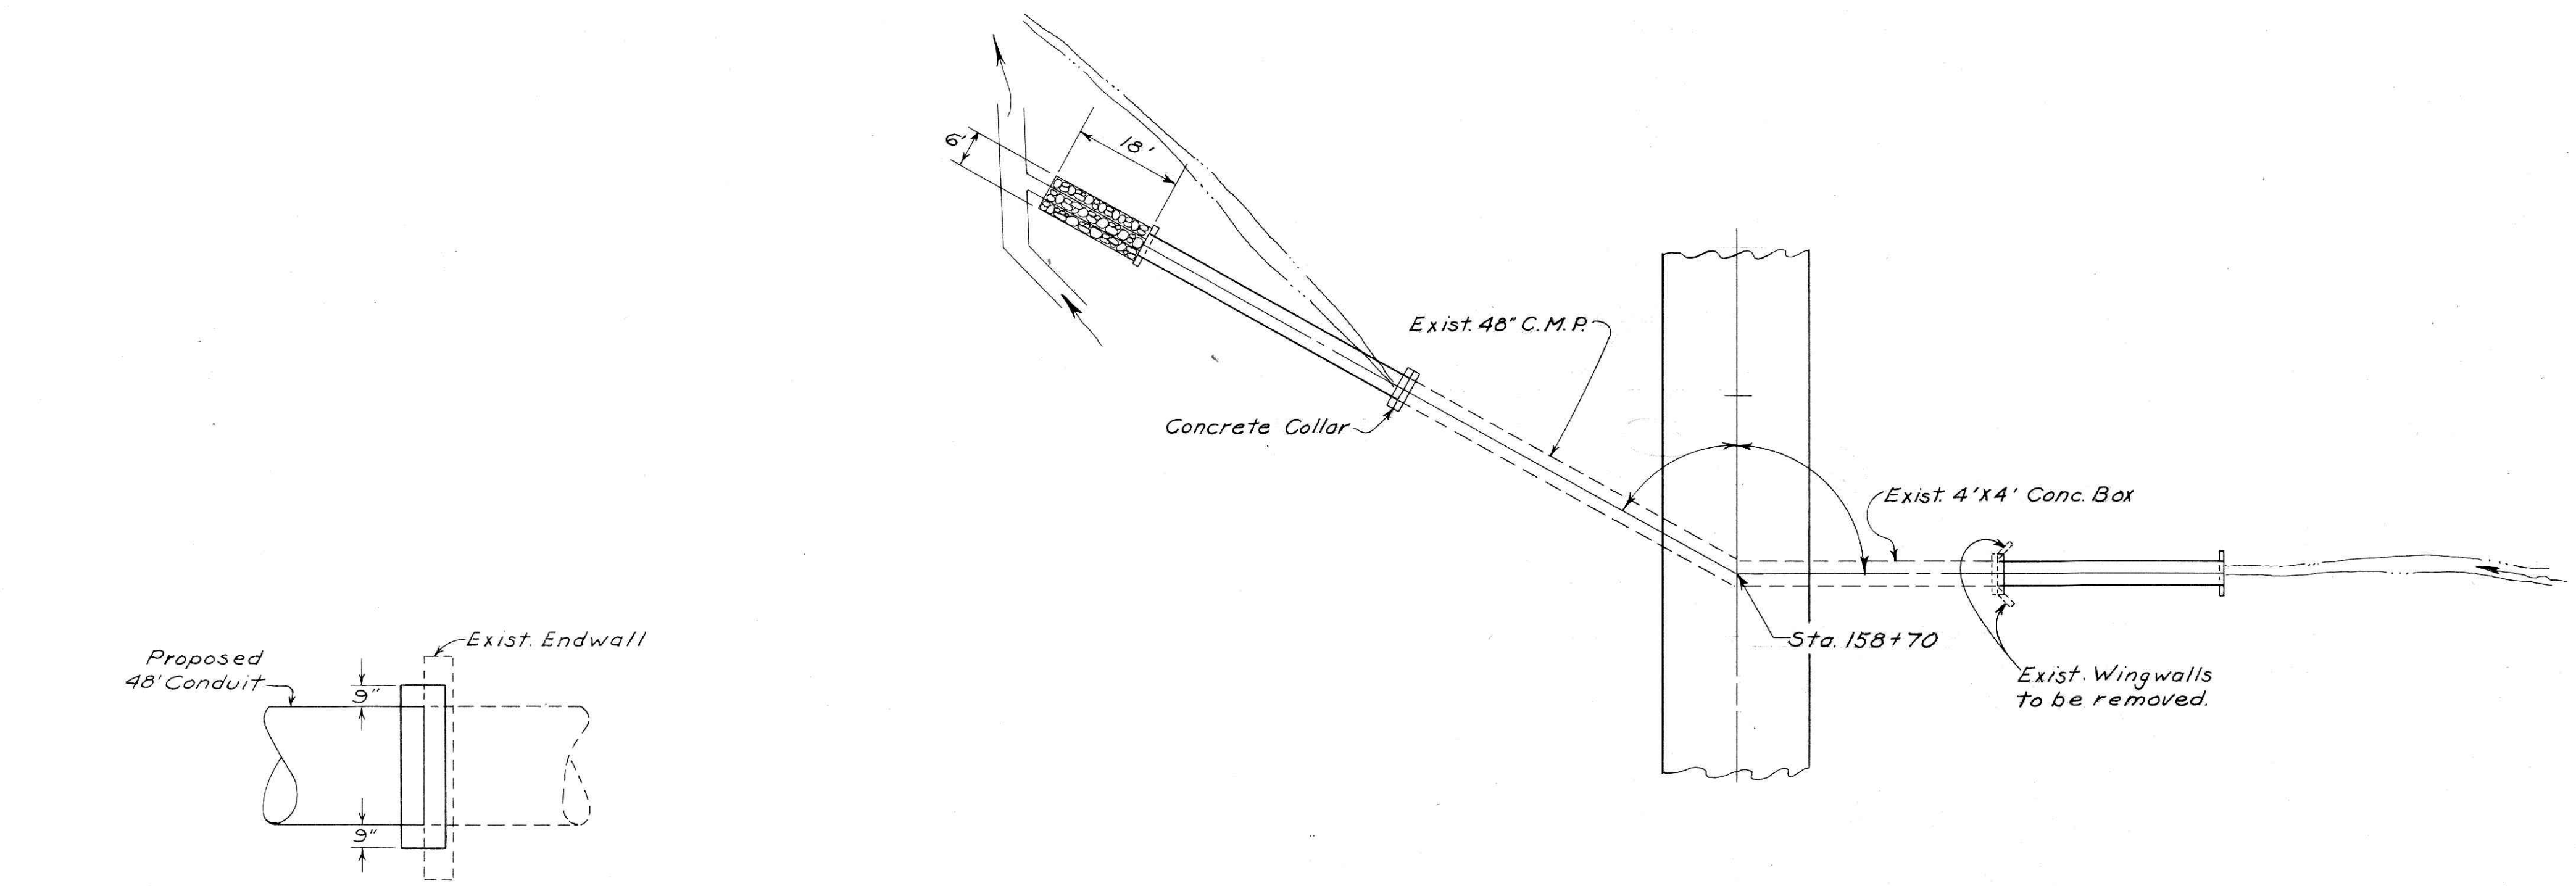


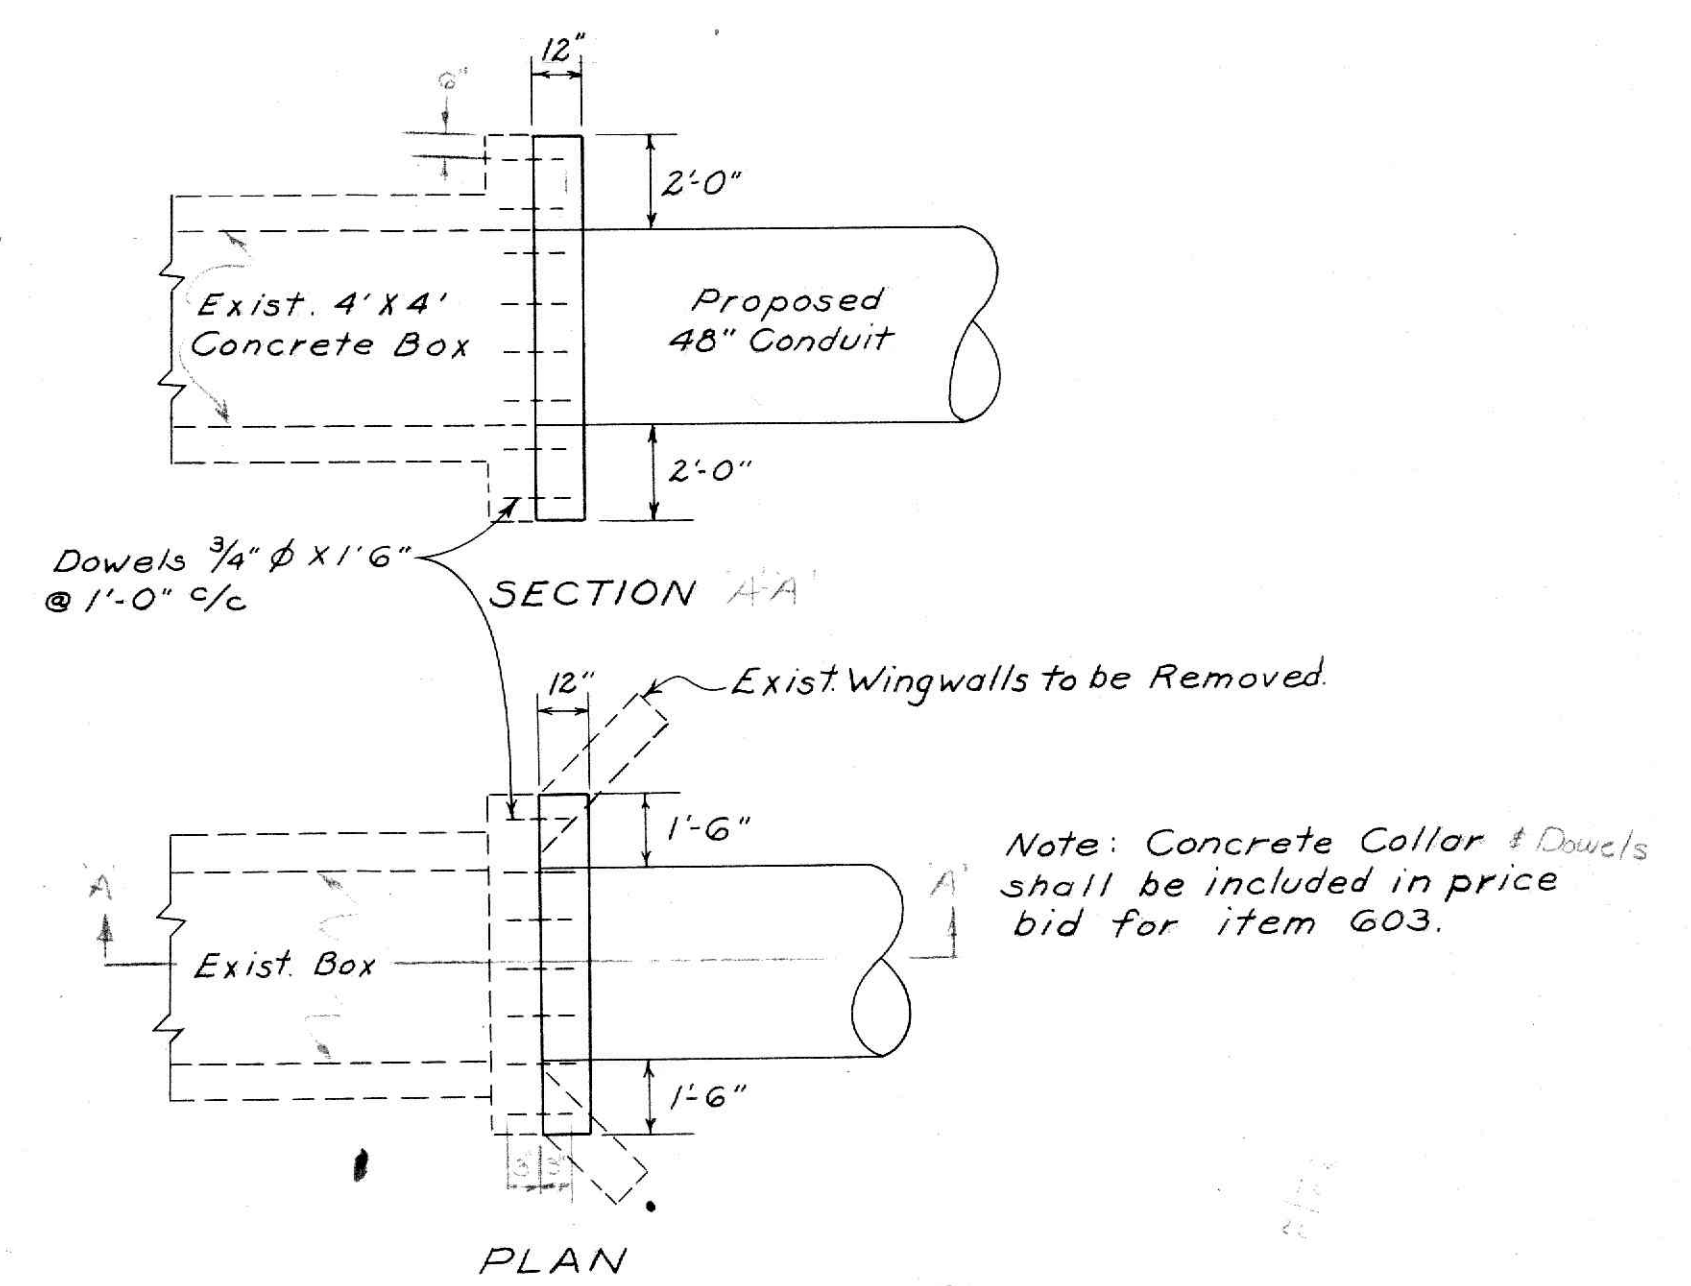

CONCRETE COLLAR
DETAIL - 'A'

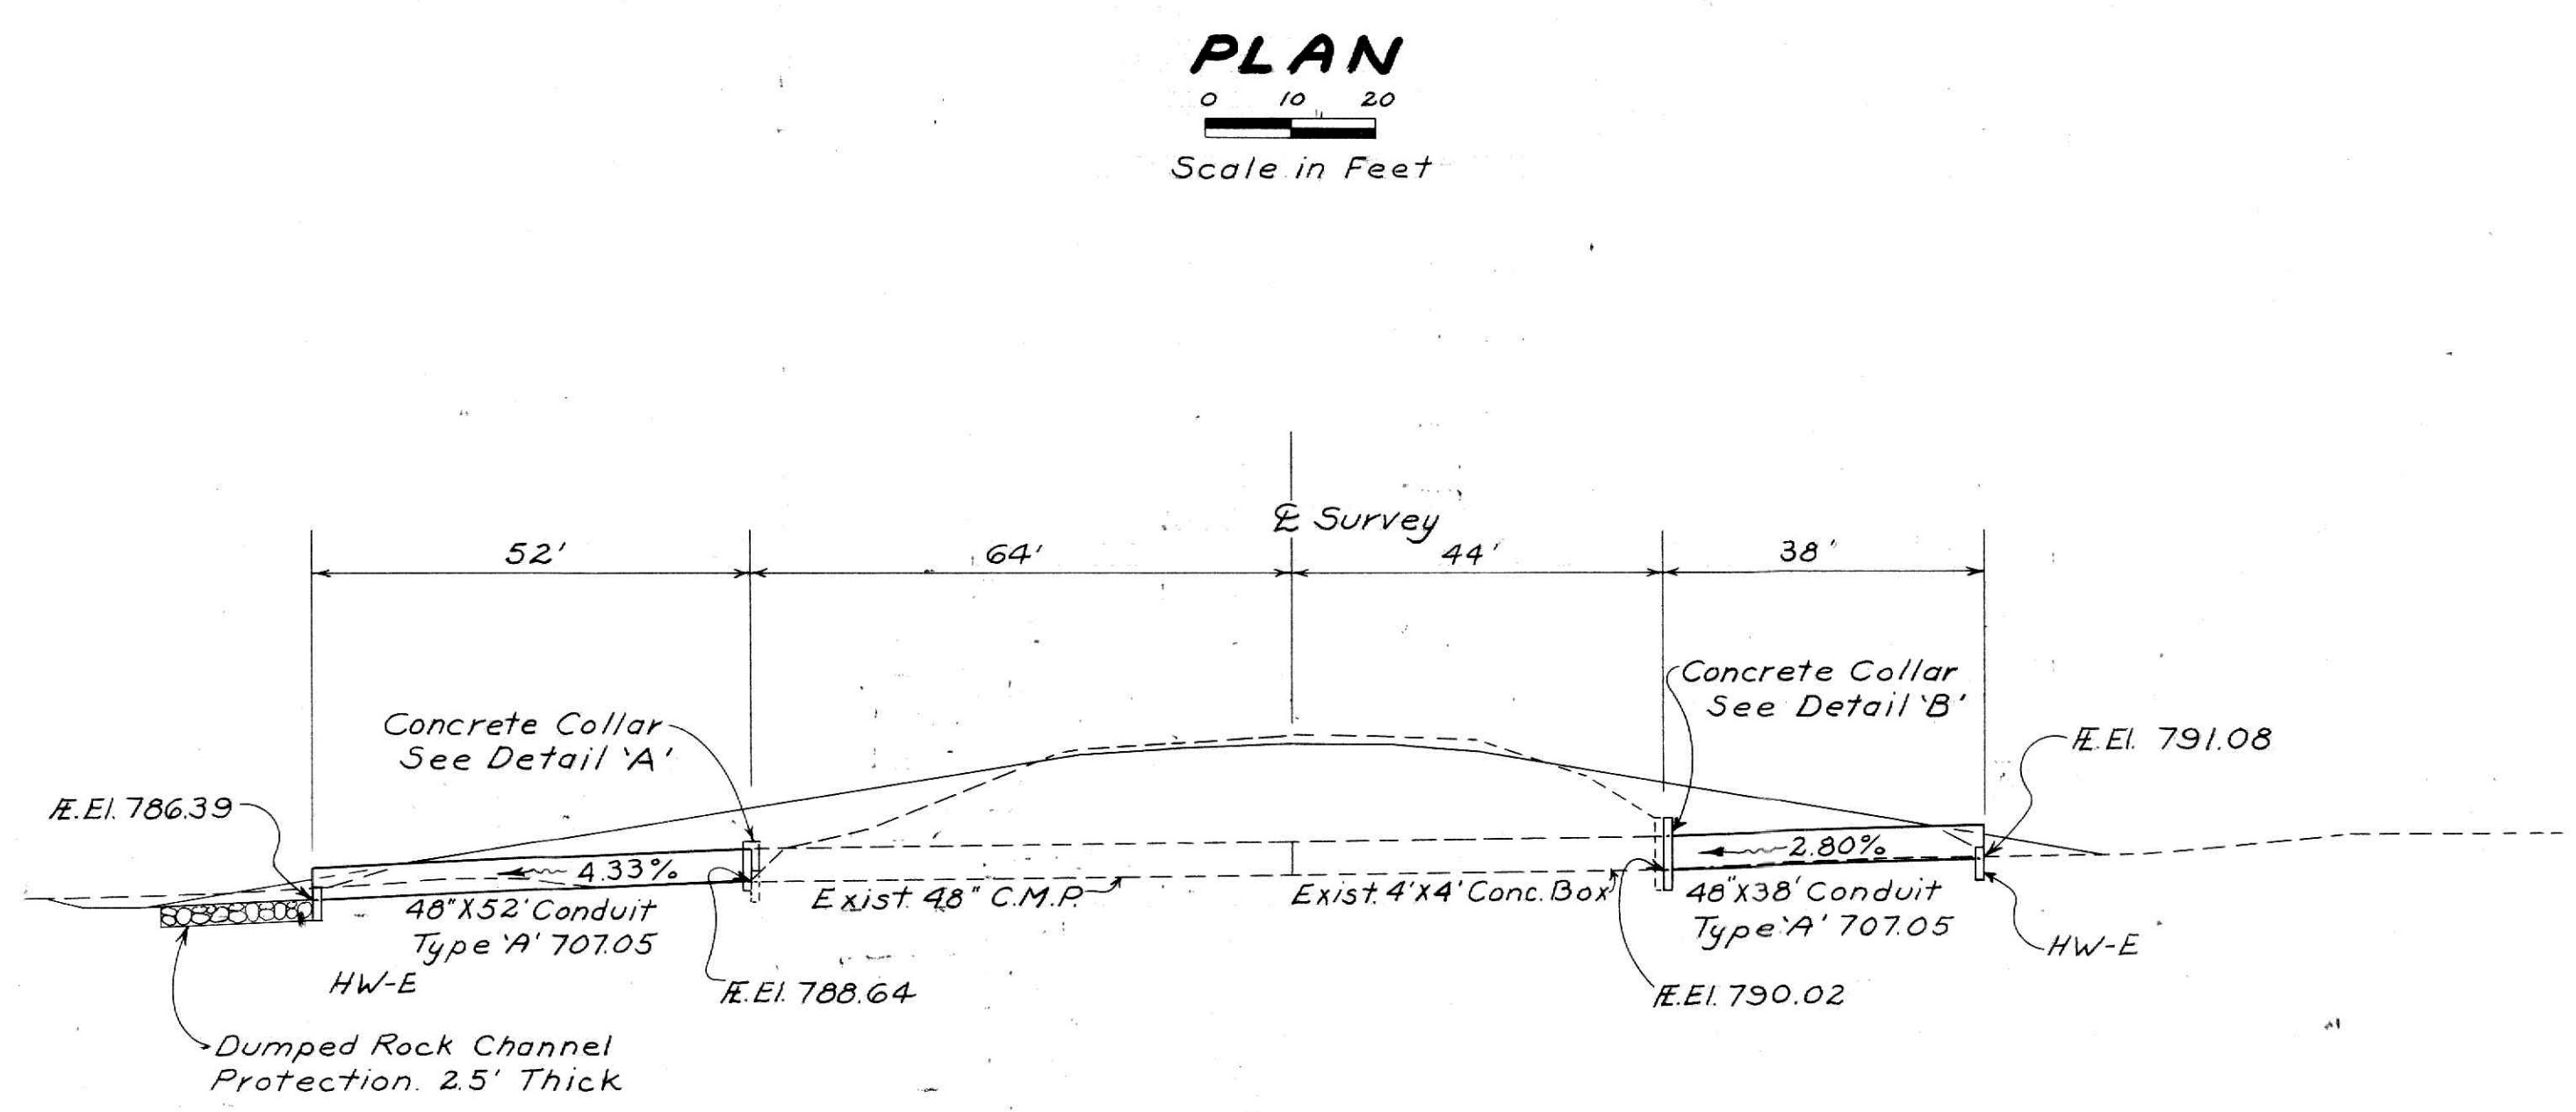

CONCRETE COLLAR
DETAIL - 'B'

QUANTITIES			
Item	Description	Quantity	Unit
		30	Lf. Ft.
		1.72	
		24	Each
		10	
		Lump	Lump
37			